


MECHANIC TOWNSHIP  
 PART OF THE EAST HALF OF THE S.W. QTR. SEC. 9  
 T-8N; R-7W  
 HOLMES COUNTY, OHIO

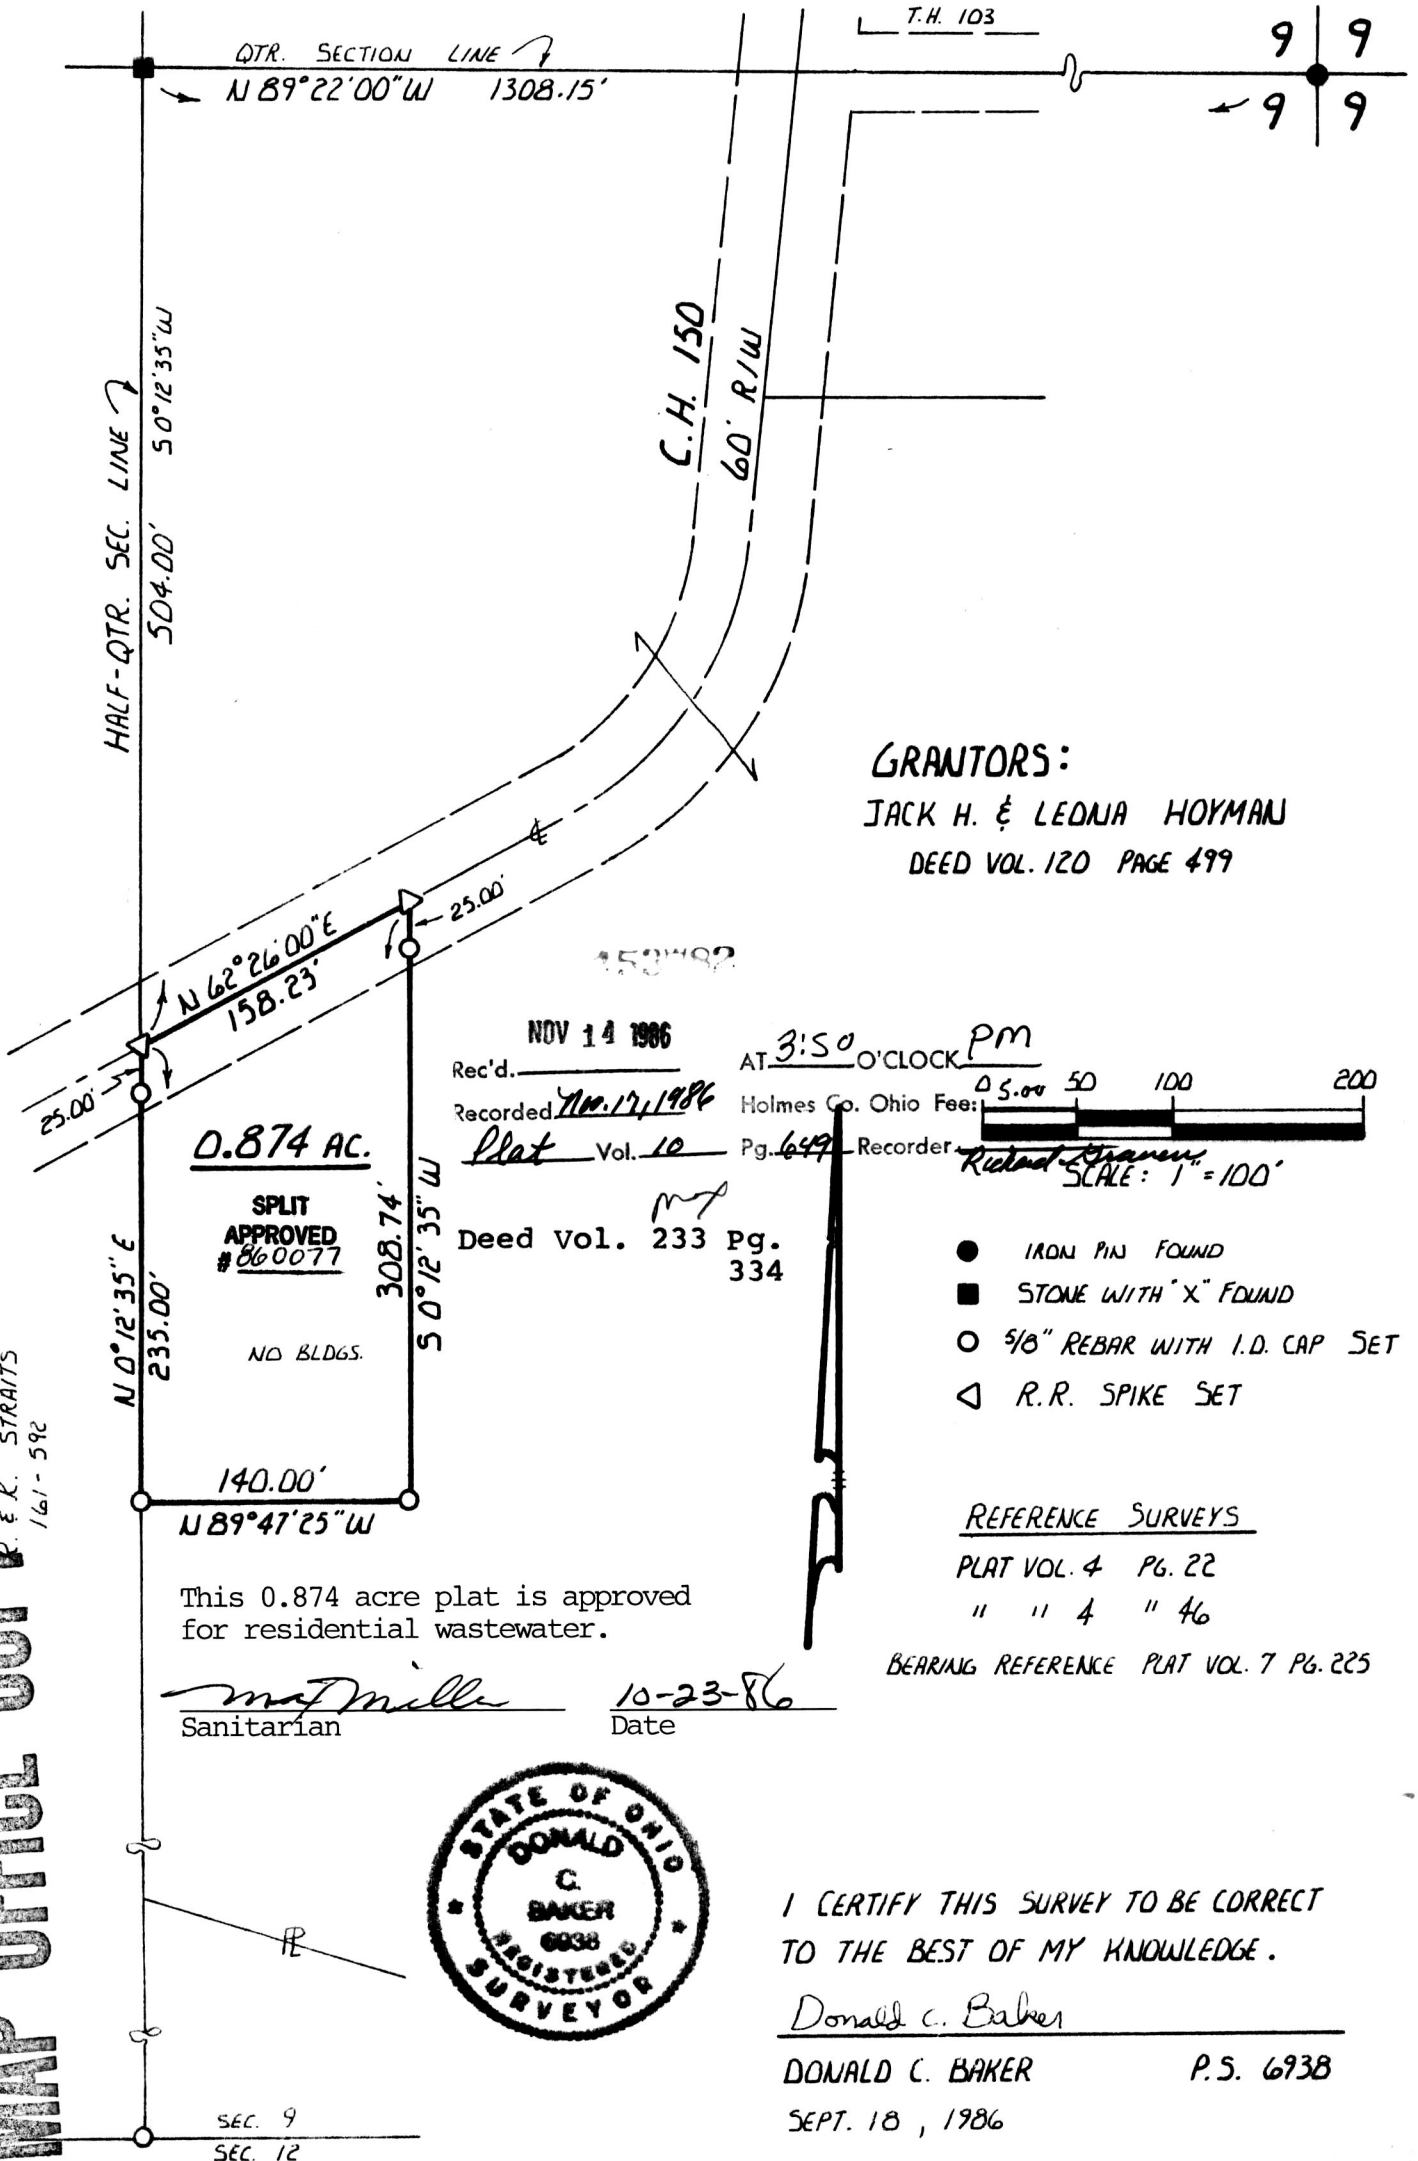

GRANTORS:  
 JACK H. & LEDNA HOYMAN  
 DEED VOL. 120 PAGE 499

NOV 14 1986  
 Rec'd. AT 3:50 O'CLOCK PM  
 Recorded 710.174/1986 Holmes Co. Ohio Fee: \$ 5.00 50 100 200  
 Plat Vol. 10 Pg. 649 Recorder: Richard Granov  
 SCALE: 1" = 100'

0.874 AC.

SPLIT  
 APPROVED  
 # 860077

Deed Vol. 233 Pg. 334

- IRON PIN FOUND
- STONE WITH "X" FOUND
- 5/8" REBAR WITH I.D. CAP SET
- △ R.R. SPIKE SET


REFERENCE SURVEYS

PLAT VOL. 4 PG. 22  
 " " 4 " 46

BEARING REFERENCE PLAT VOL. 7 PG. 225

This 0.874 acre plat is approved  
 for residential wastewater.

*mat Miller*  
 Sanitarian Date 10-23-86

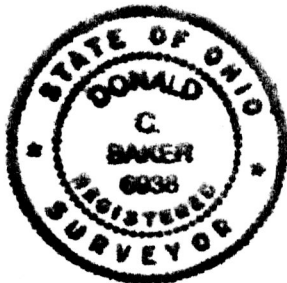

I CERTIFY THIS SURVEY TO BE CORRECT  
 TO THE BEST OF MY KNOWLEDGE.

*Donald C. Baker*  
 DONALD C. BAKER P.S. 6938  
 SEPT. 18, 1986

MAP OFFICE COPY  
 P. & K. STRAITS  
 161-582

SEC. 9  
 SEC. 12