


155308

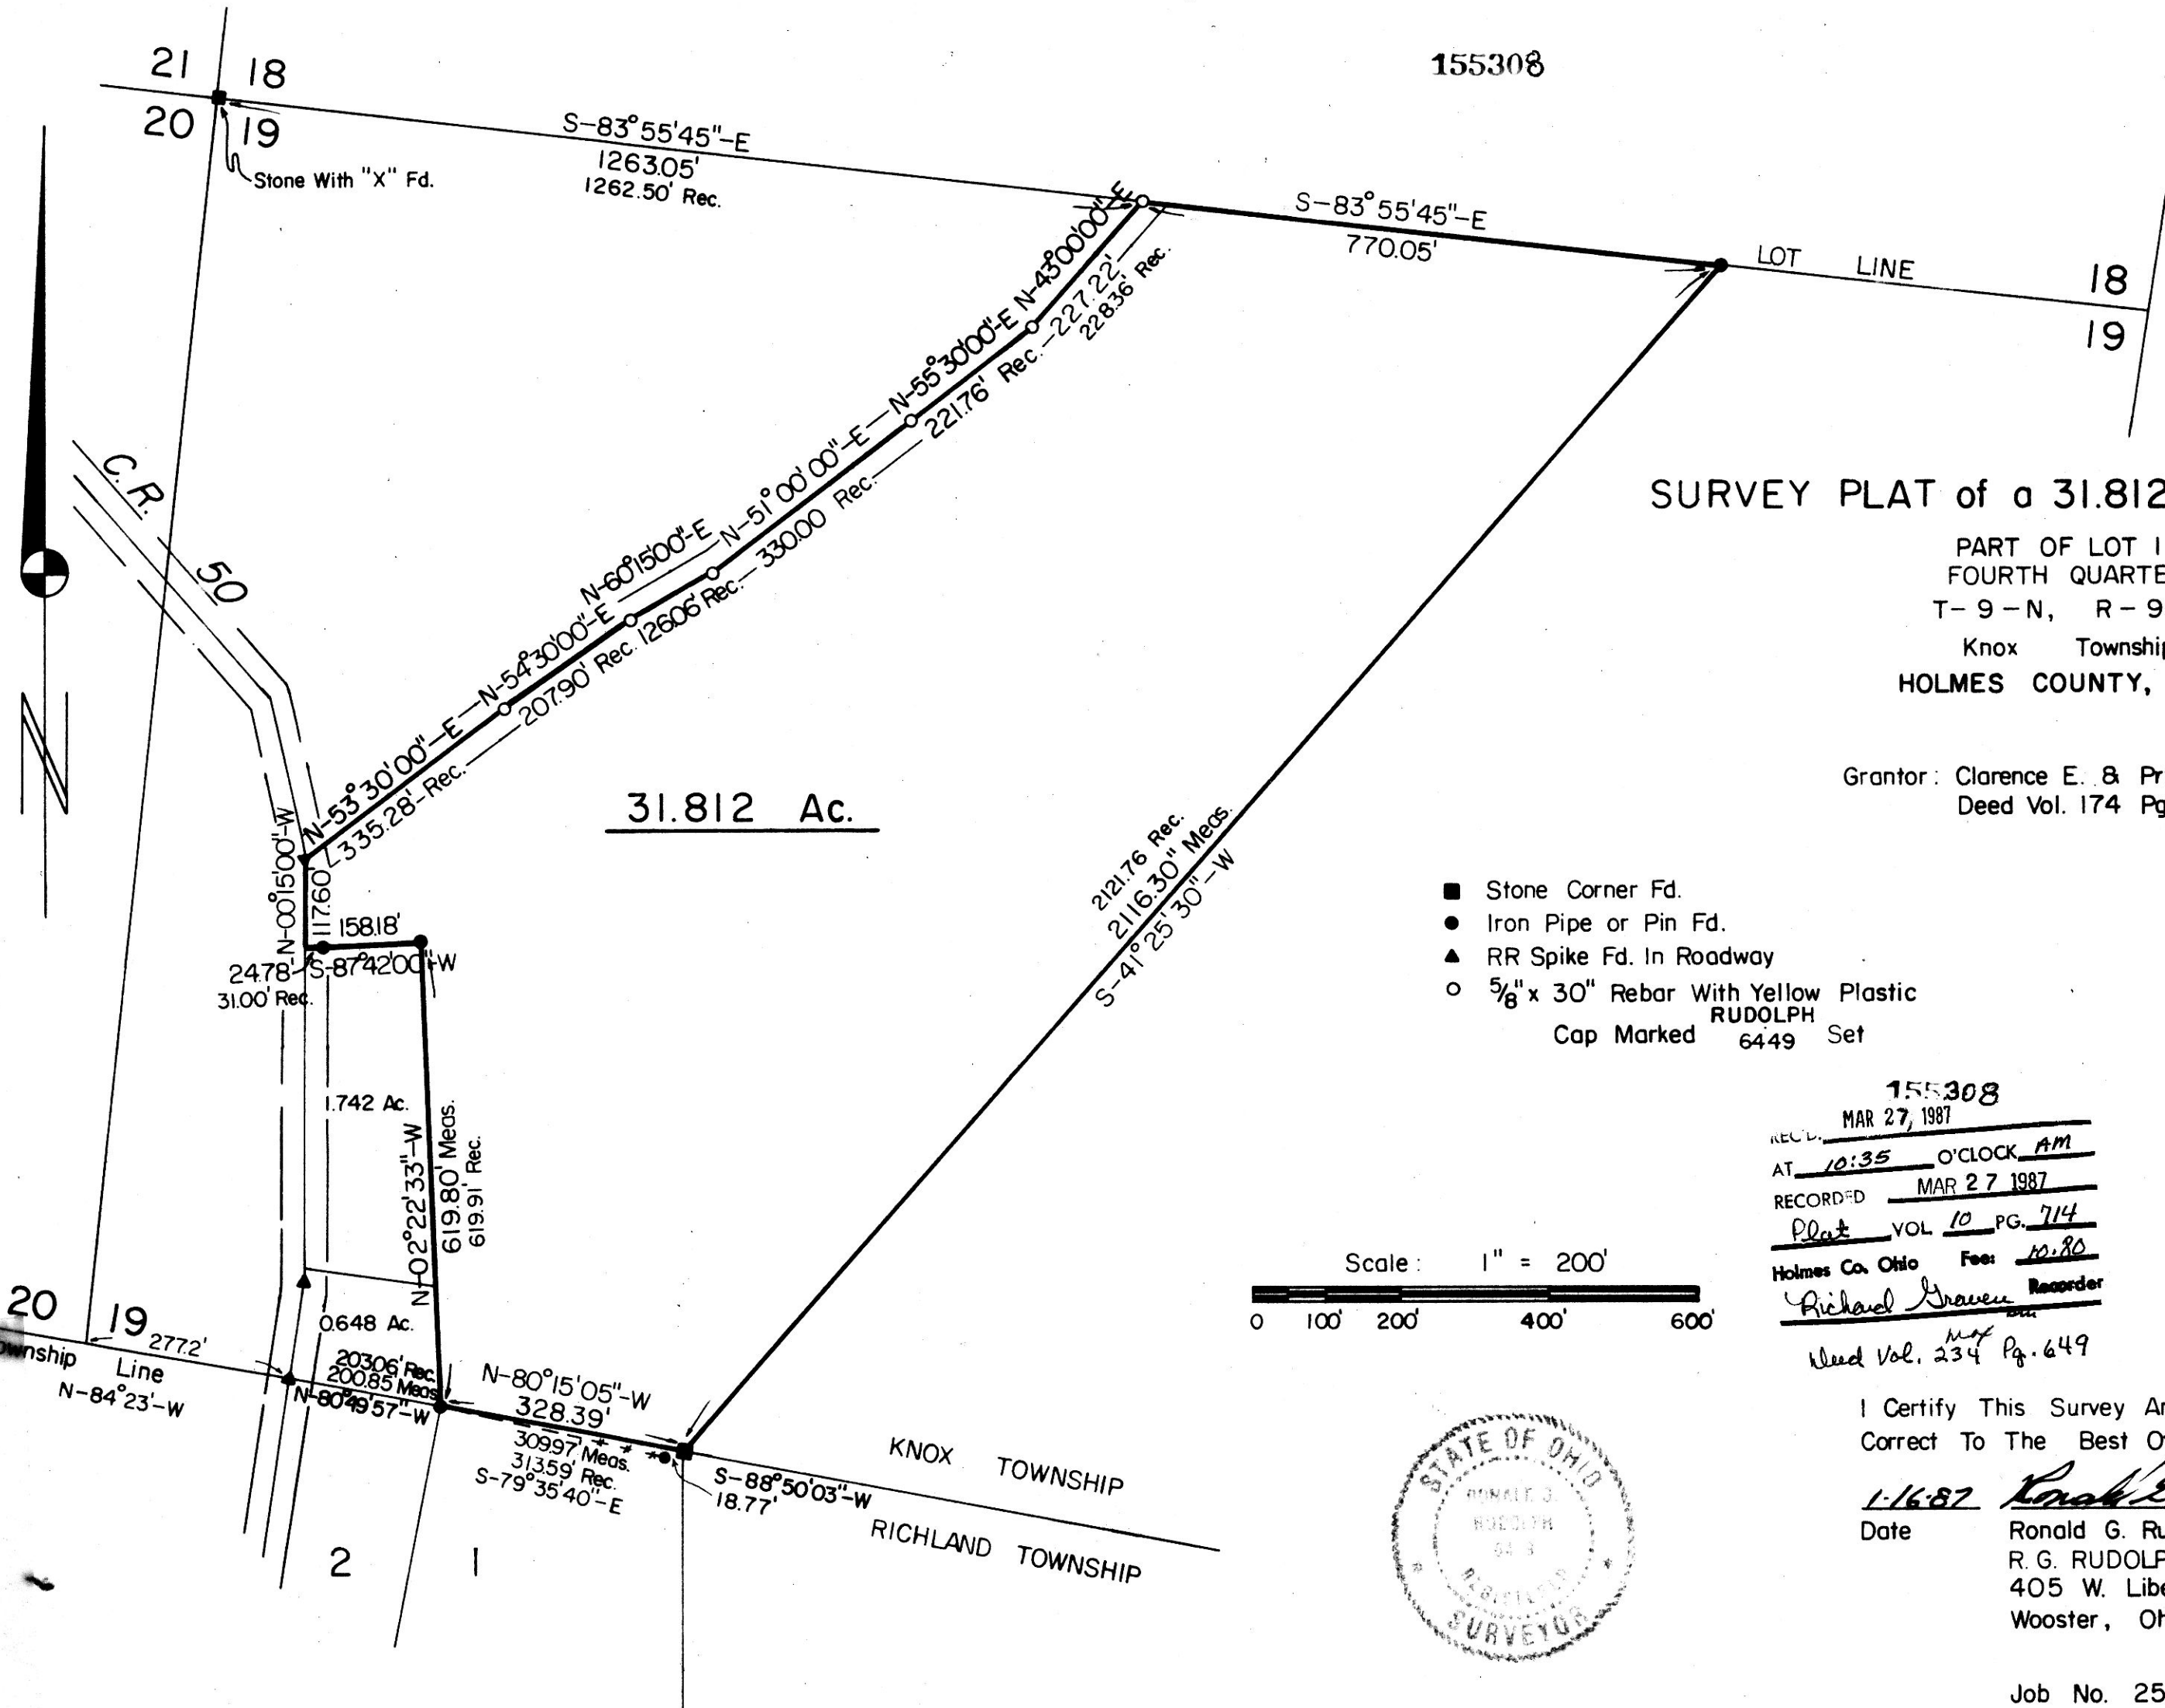

SURVEY PLAT of a 31.812 ACRE PARCEL

PART OF LOT 19
 FOURTH QUARTER
 T-9-N, R-9-W
 Knox Township
 HOLMES COUNTY, OHIO

Grantor: Clarence E. & Priscilla Tilton
 Deed Vol. 174 Pg. 638


31.812 Ac.

- Stone Corner Fd.
- Iron Pipe or Pin Fd.
- ▲ RR Spike Fd. In Roadway
- 5/8" x 30" Rebar With Yellow Plastic Cap Marked RUDOLPH 6449 Set

References

- Survey Rec. Vol. 2, Pg. 238
- Survey Rec. Vol. 4, Pg. 344
- Survey Rec. Vol. 4, Pg. 408
- Plat Vol. 5, Pg. 32
- Plat Vol. 5, Pg. 71
- Plat Vol. 5, Pg. 124
- Plat Vol. 7, Pg. 18
- Plat Vol. 8, Pg. 289
- Deed Vol. 190, Pg. 840
- Deed Vol. 186, Pg. 842
- Deed Vol. 181, Pg. 535
- Deed Vol. 174, Pg. 638
- Deed Vol. 177, Pg. 72

155308
 REC'D. MAR 27, 1987
 AT 10:35 O'CLOCK AM
 RECORDED MAR 27 1987
 Plat VOL 10 PG. 714
 Holmes Co. Ohio Fee: 10.80
 Recorder
 Richard Draven
 Deed Vol. 234 Pg. 649

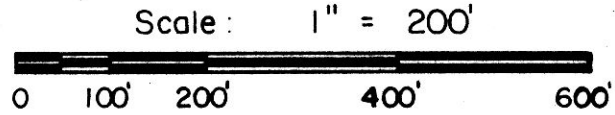

I Certify This Survey And Plat To Be Correct To The Best Of My Knowledge.
 Date 1-16-87 Ronald G. Rudolph P.S.
 Ronald G. Rudolph P.S. No. 6449
 R. G. RUDOLPH SURVEYING, Inc.
 405 W. Liberty St.
 Wooster, Ohio 44691

Job No. 2566