


MONROE TOWNSHIP 4TH QUARTER
LOT 4 TWP-9N RANGE-8W
HOLMES COUNTY OHIO



MAP OFFICE COPY

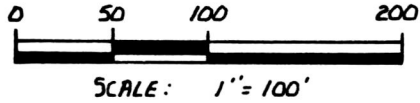

- IRON PIN FOUND
- 5/8" RE-BAR WITH I.D. CAP SET
- ▲ SPIKE SET

REFERENCES:

DEED VOL. 132 PAGE 390
BEARING ALONG LOT LINE
FROM PLAT VOL. 6 PAGE 130

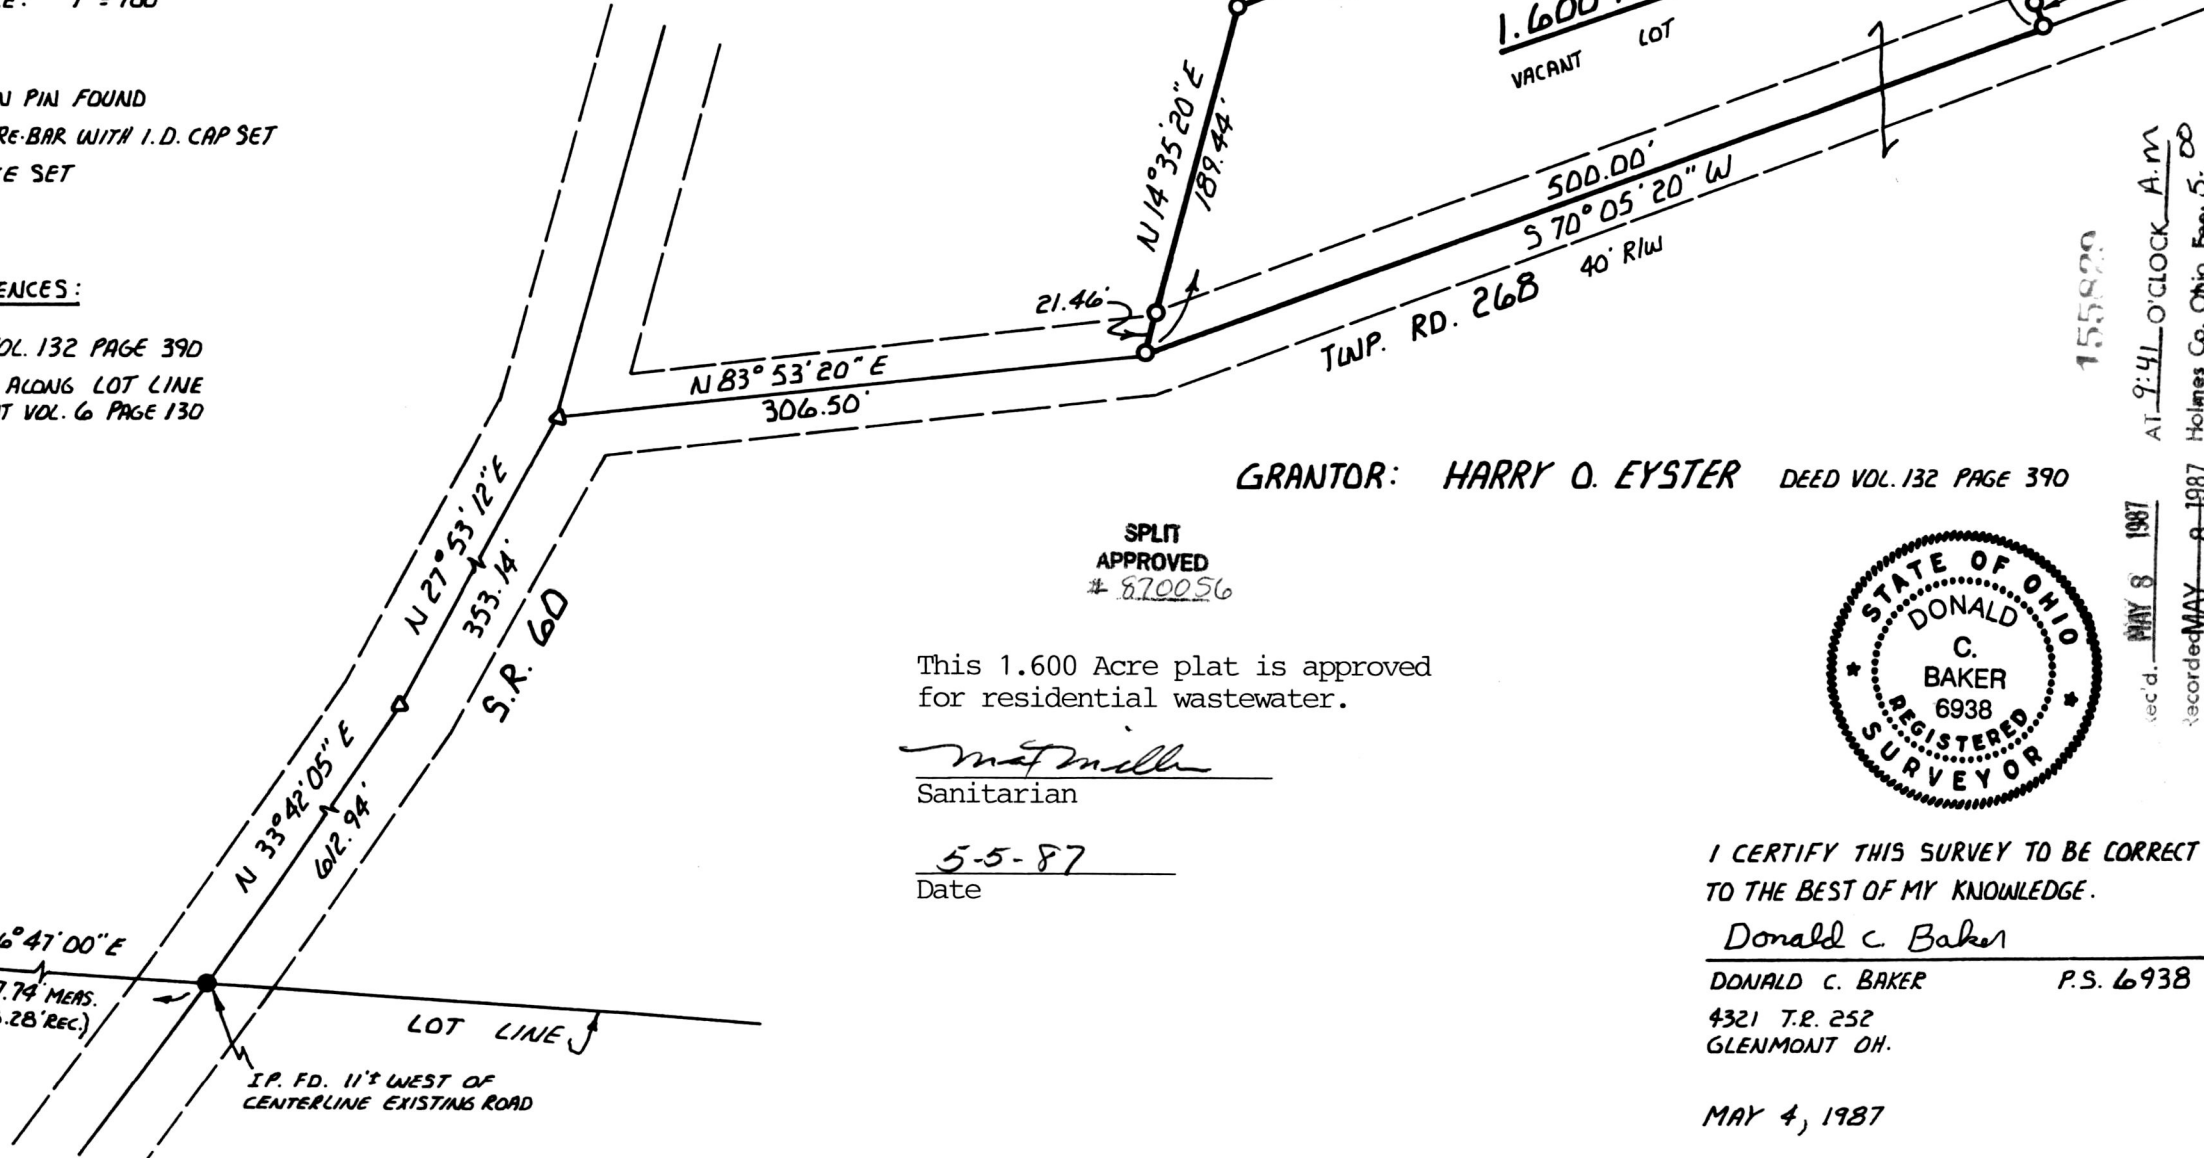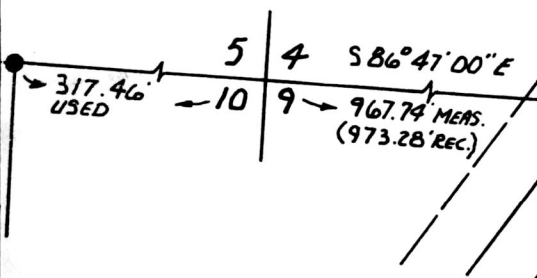


GRANTOR: HARRY O. EYSTER DEED VOL. 132 PAGE 390

SPLIT APPROVED # 870056

This 1.600 Acre plat is approved for residential wastewater.

Mat Miller
Sanitarian

5-5-87
Date

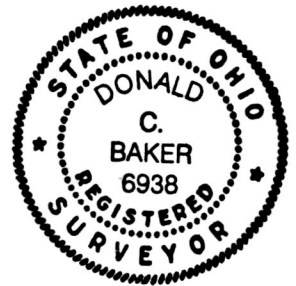

I CERTIFY THIS SURVEY TO BE CORRECT TO THE BEST OF MY KNOWLEDGE.

Donald C. Baker
DONALD C. BAKER P.S. 6938
4321 T.R. 252
GLENMONT OH.

MAY 4, 1987

155829

rec'd. MAY 8 1987 AT 9:41 O'CLOCK A.M.

Recorded MAY 8 1987 Holmes Co. Ohio Fee: 5.00

Plat Vol. 10 Pg. 135 Recorder *Richard Yarrow*