
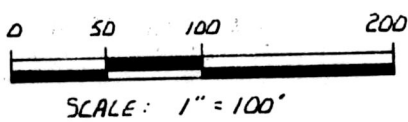


HARDY TOWNSHIP 1<sup>ST</sup> QTR.  
PART OF LOT 31 & 36  
T-9N R-7W  
HOLMES COUNTY OHIO

GRANTOR: BANDS CO., INC.  
DEED VOL. 216 PAGE 238  
" " 219 " 72

CAROL ANNE & RUBY M. MILLER  
231 - 394

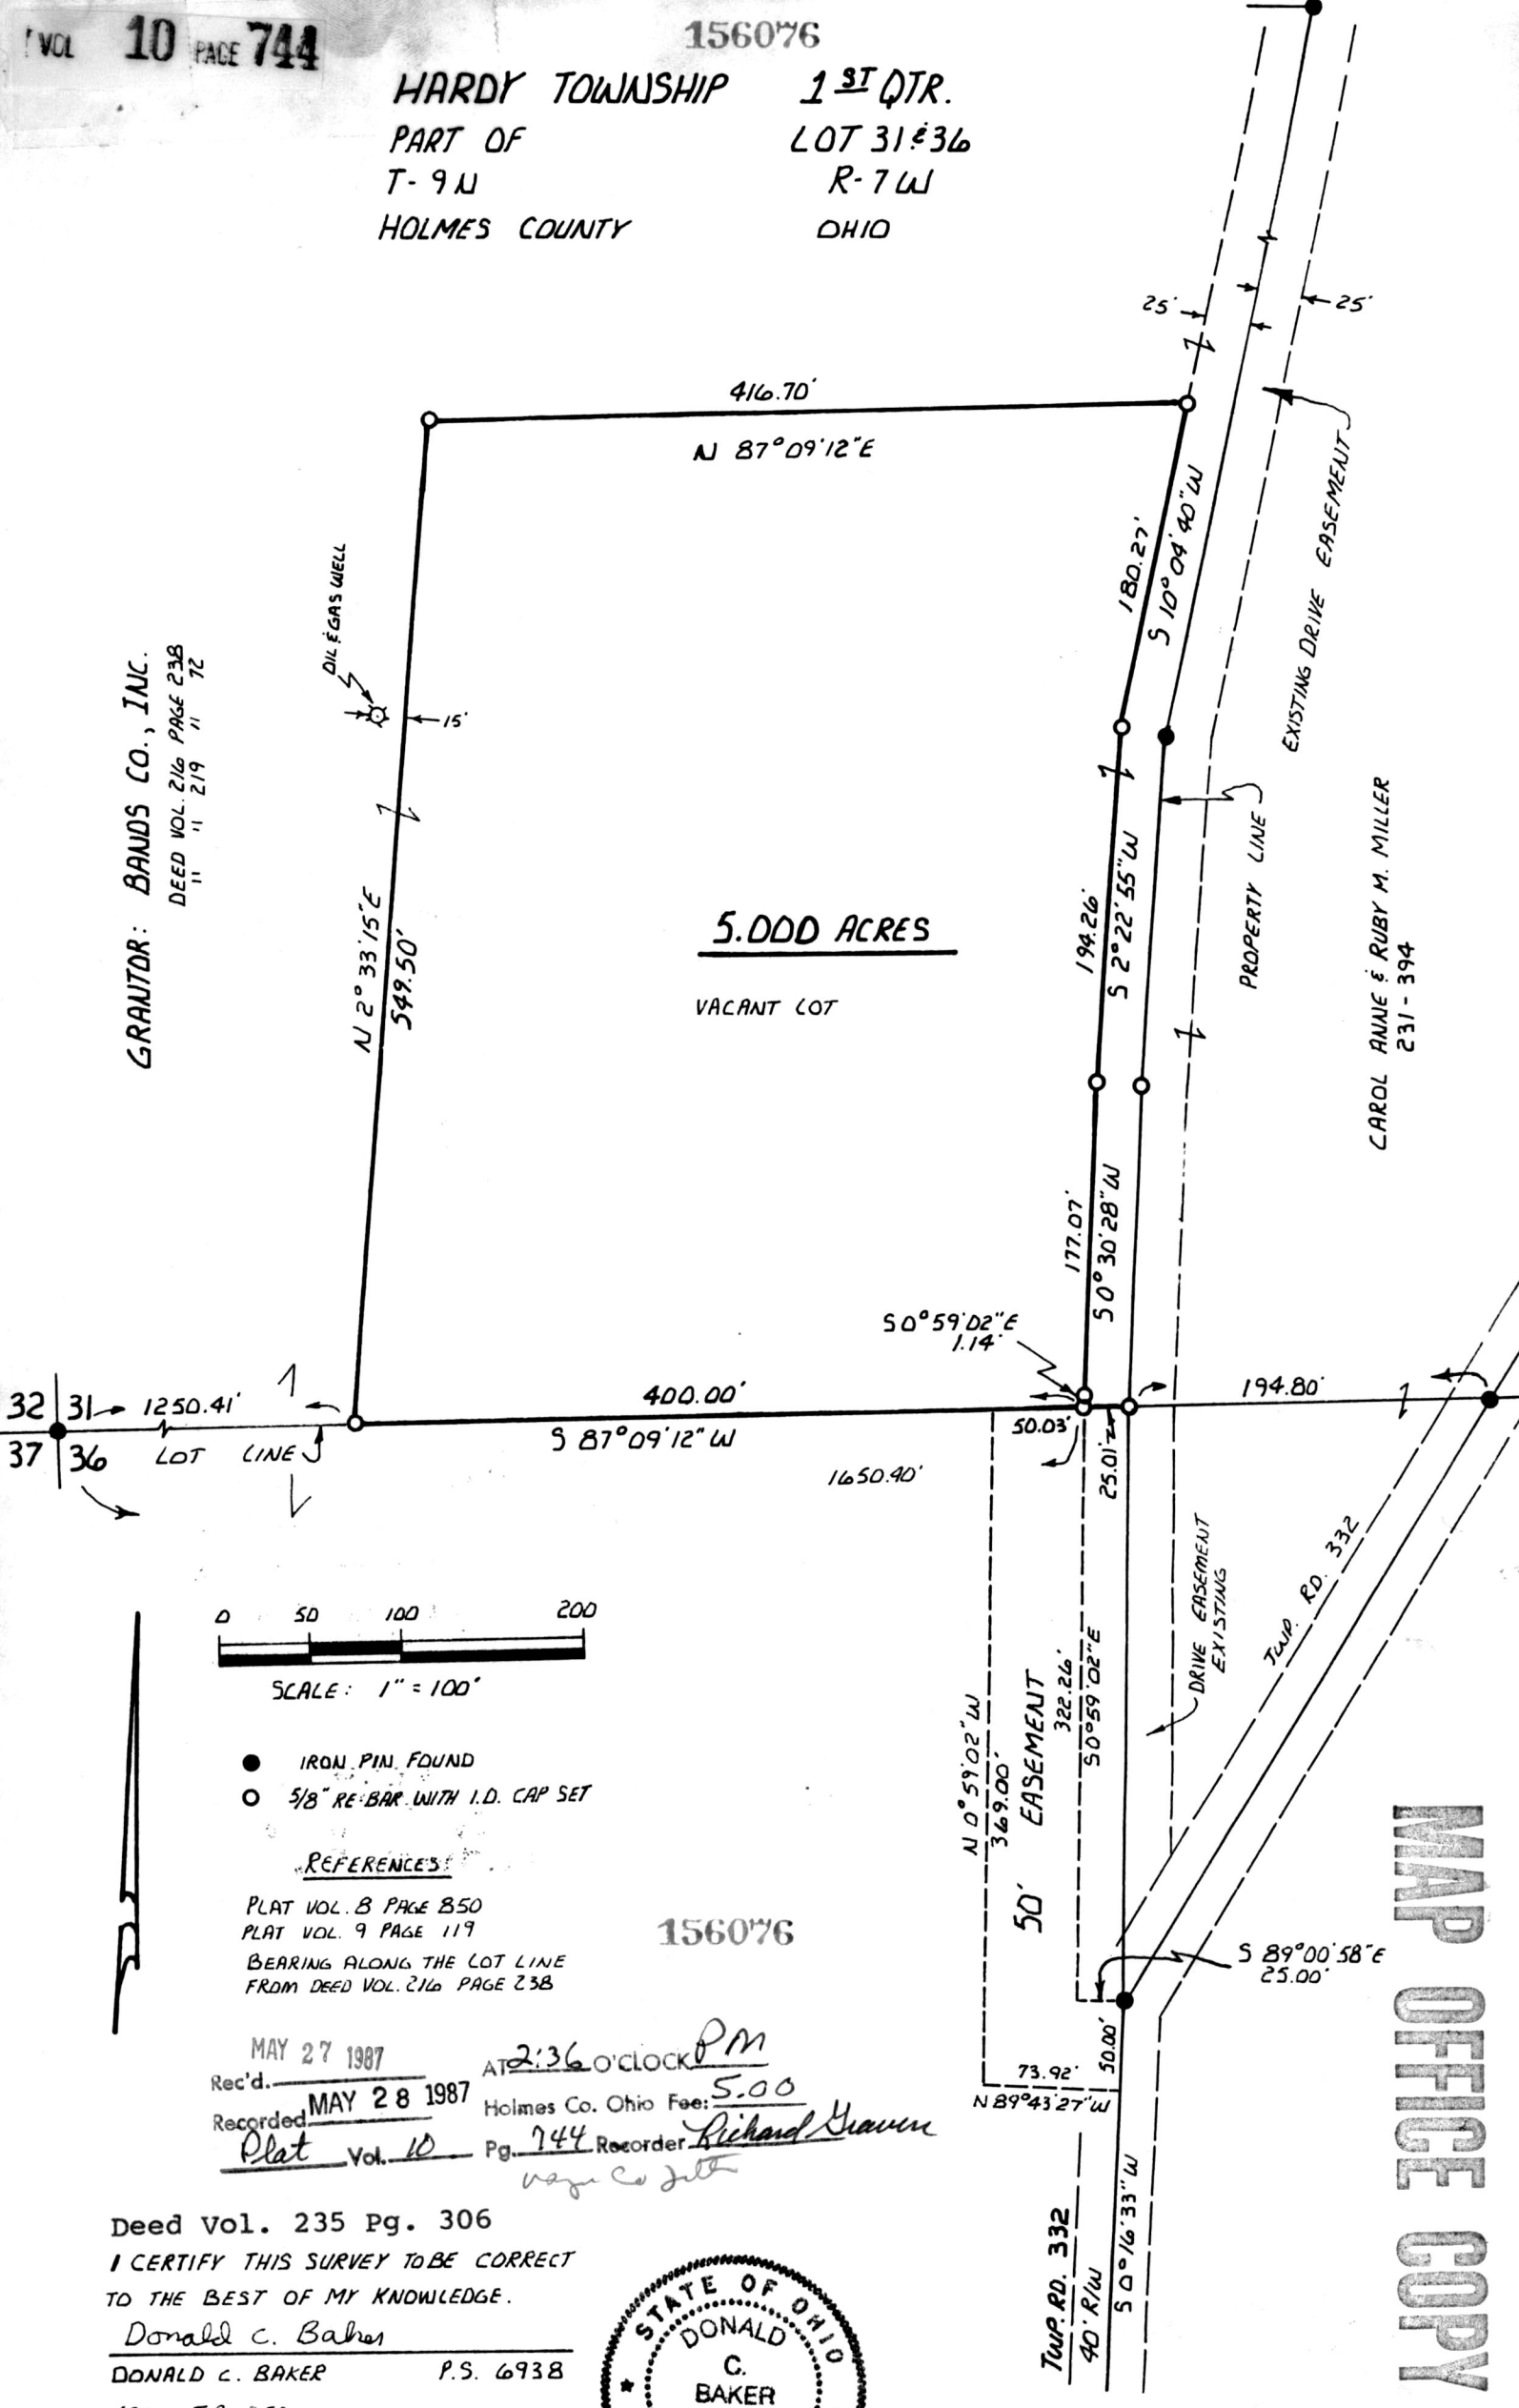

- IRON PIN FOUND
- 5/8" RE-BAR WITH I.D. CAP SET

REFERENCES:  
 PLAT VOL. 8 PAGE 850  
 PLAT VOL. 9 PAGE 119  
 BEARING ALONG THE LOT LINE  
 FROM DEED VOL. 216 PAGE 238

156076

MAY 27 1987 AT 2:36 o'clock PM  
 Rec'd. MAY 28 1987 Holmes Co. Ohio Fee: 5.00  
 Recorded Plat Vol. 10 Pg. 744 Reorder Richard Gruen  
 vega co jlt

Deed Vol. 235 Pg. 306  
 I CERTIFY THIS SURVEY TO BE CORRECT  
 TO THE BEST OF MY KNOWLEDGE.  
 Donald C. Baker  
 DONALD C. BAKER P.S. 6938  
 4321 T.R. 252 PH. 377-4177  
 GLENMONT OH.  
 MAY 11, 1987



MAP OFFICE COPY