


BERLIN TOWNSHIP
1ST QTR. T-9N: R-6W
PART OF LOT 22
HOLMES COUNTY, OHIO

- IRON PIN FOUND
- 5/8" RE-BAR WITH I.D. CAP SET

REFERENCE:

SURVEY RECORD 5 PAGE 290
 PLAT VOL. 11 PAGE 104
 PLAT VOL. 10 PAGE 131
 BEARING ON LOT LINE
 FROM PLAT VOL. 7 PAGE 300
 VARIOUS DEEDS AS SHOWN

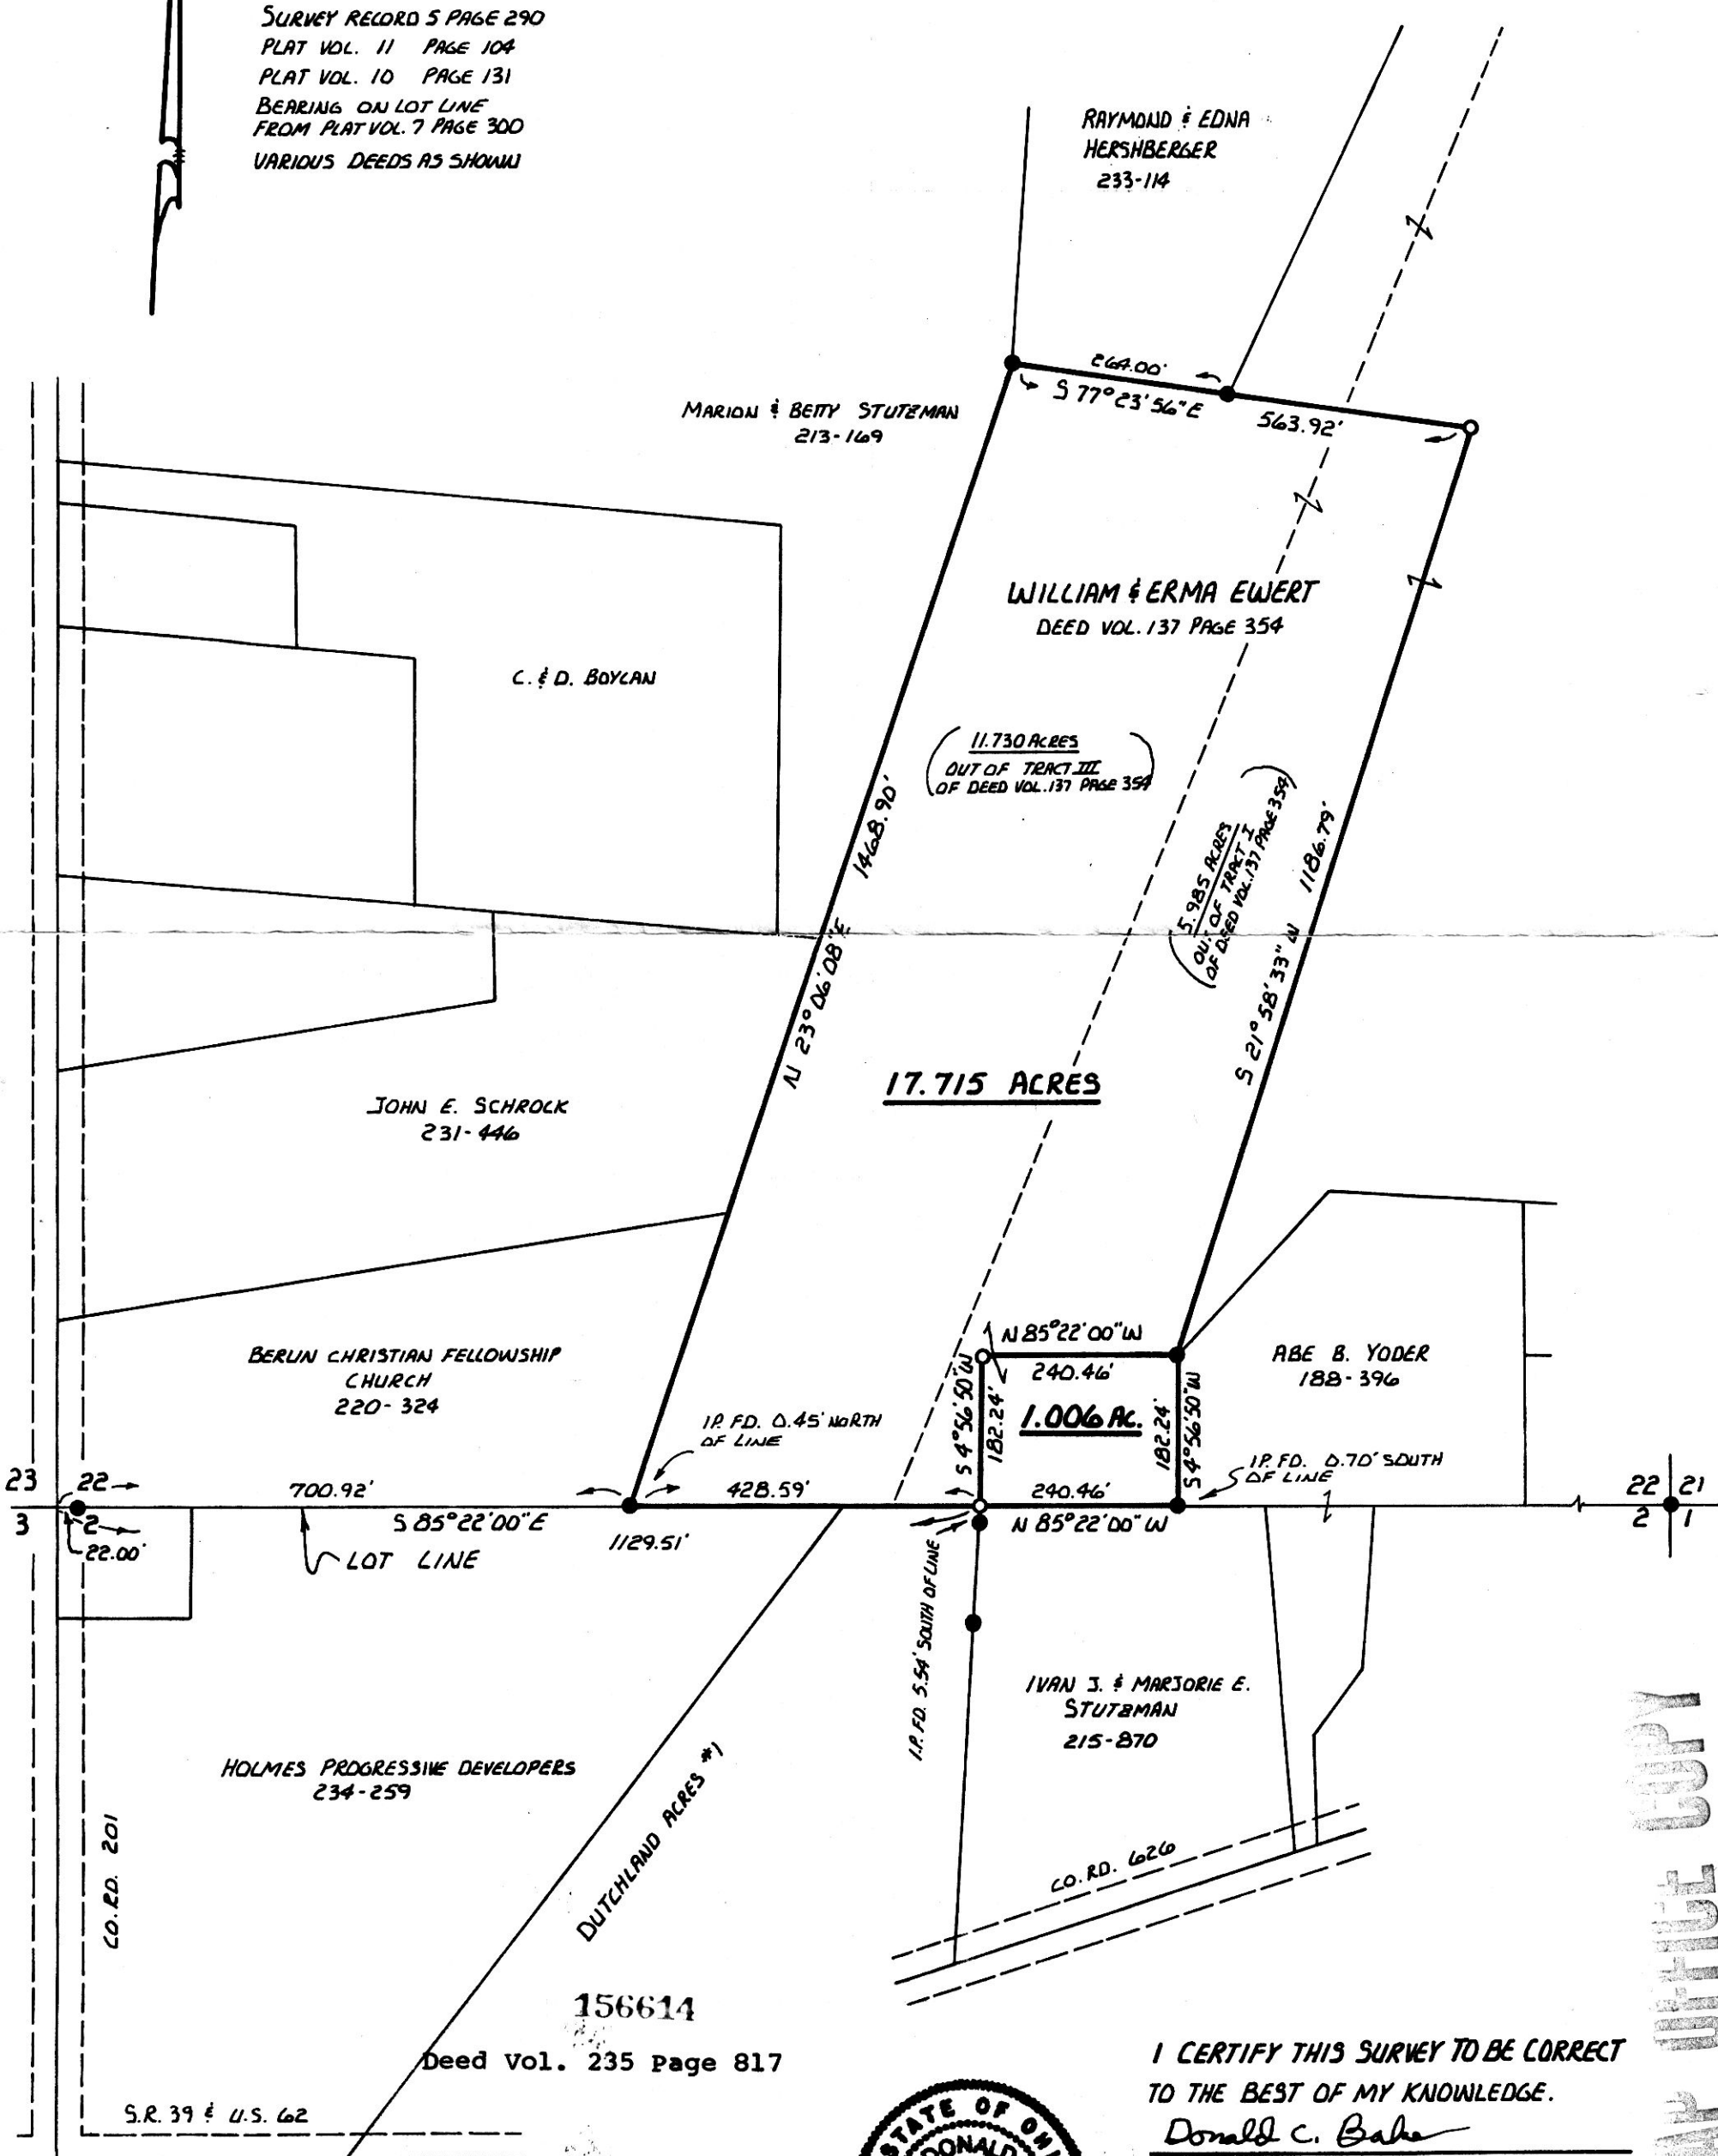

156614

Deed Vol. 235 Page 817

S.R. 39 & U.S. 62


I CERTIFY THIS SURVEY TO BE CORRECT TO THE BEST OF MY KNOWLEDGE.

Donald C. Baker

DONALD C. BAKER P.S. 6938

4321 T.R. 252
GLENMONT, OH.

JUNE 17, 1987

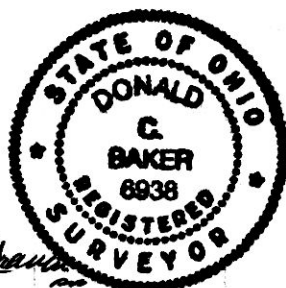

Rec'd. JUL 10 1987 AT 2:00 O'CLOCK PM
 Recorded JUL 13 1987 Holmes Co. Ohio Fee 9:35
 Plat Vol. 10 Pg. 779 Recorder Richard Grant
 118785

OFFICE COPY