
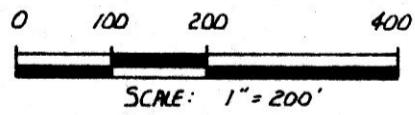
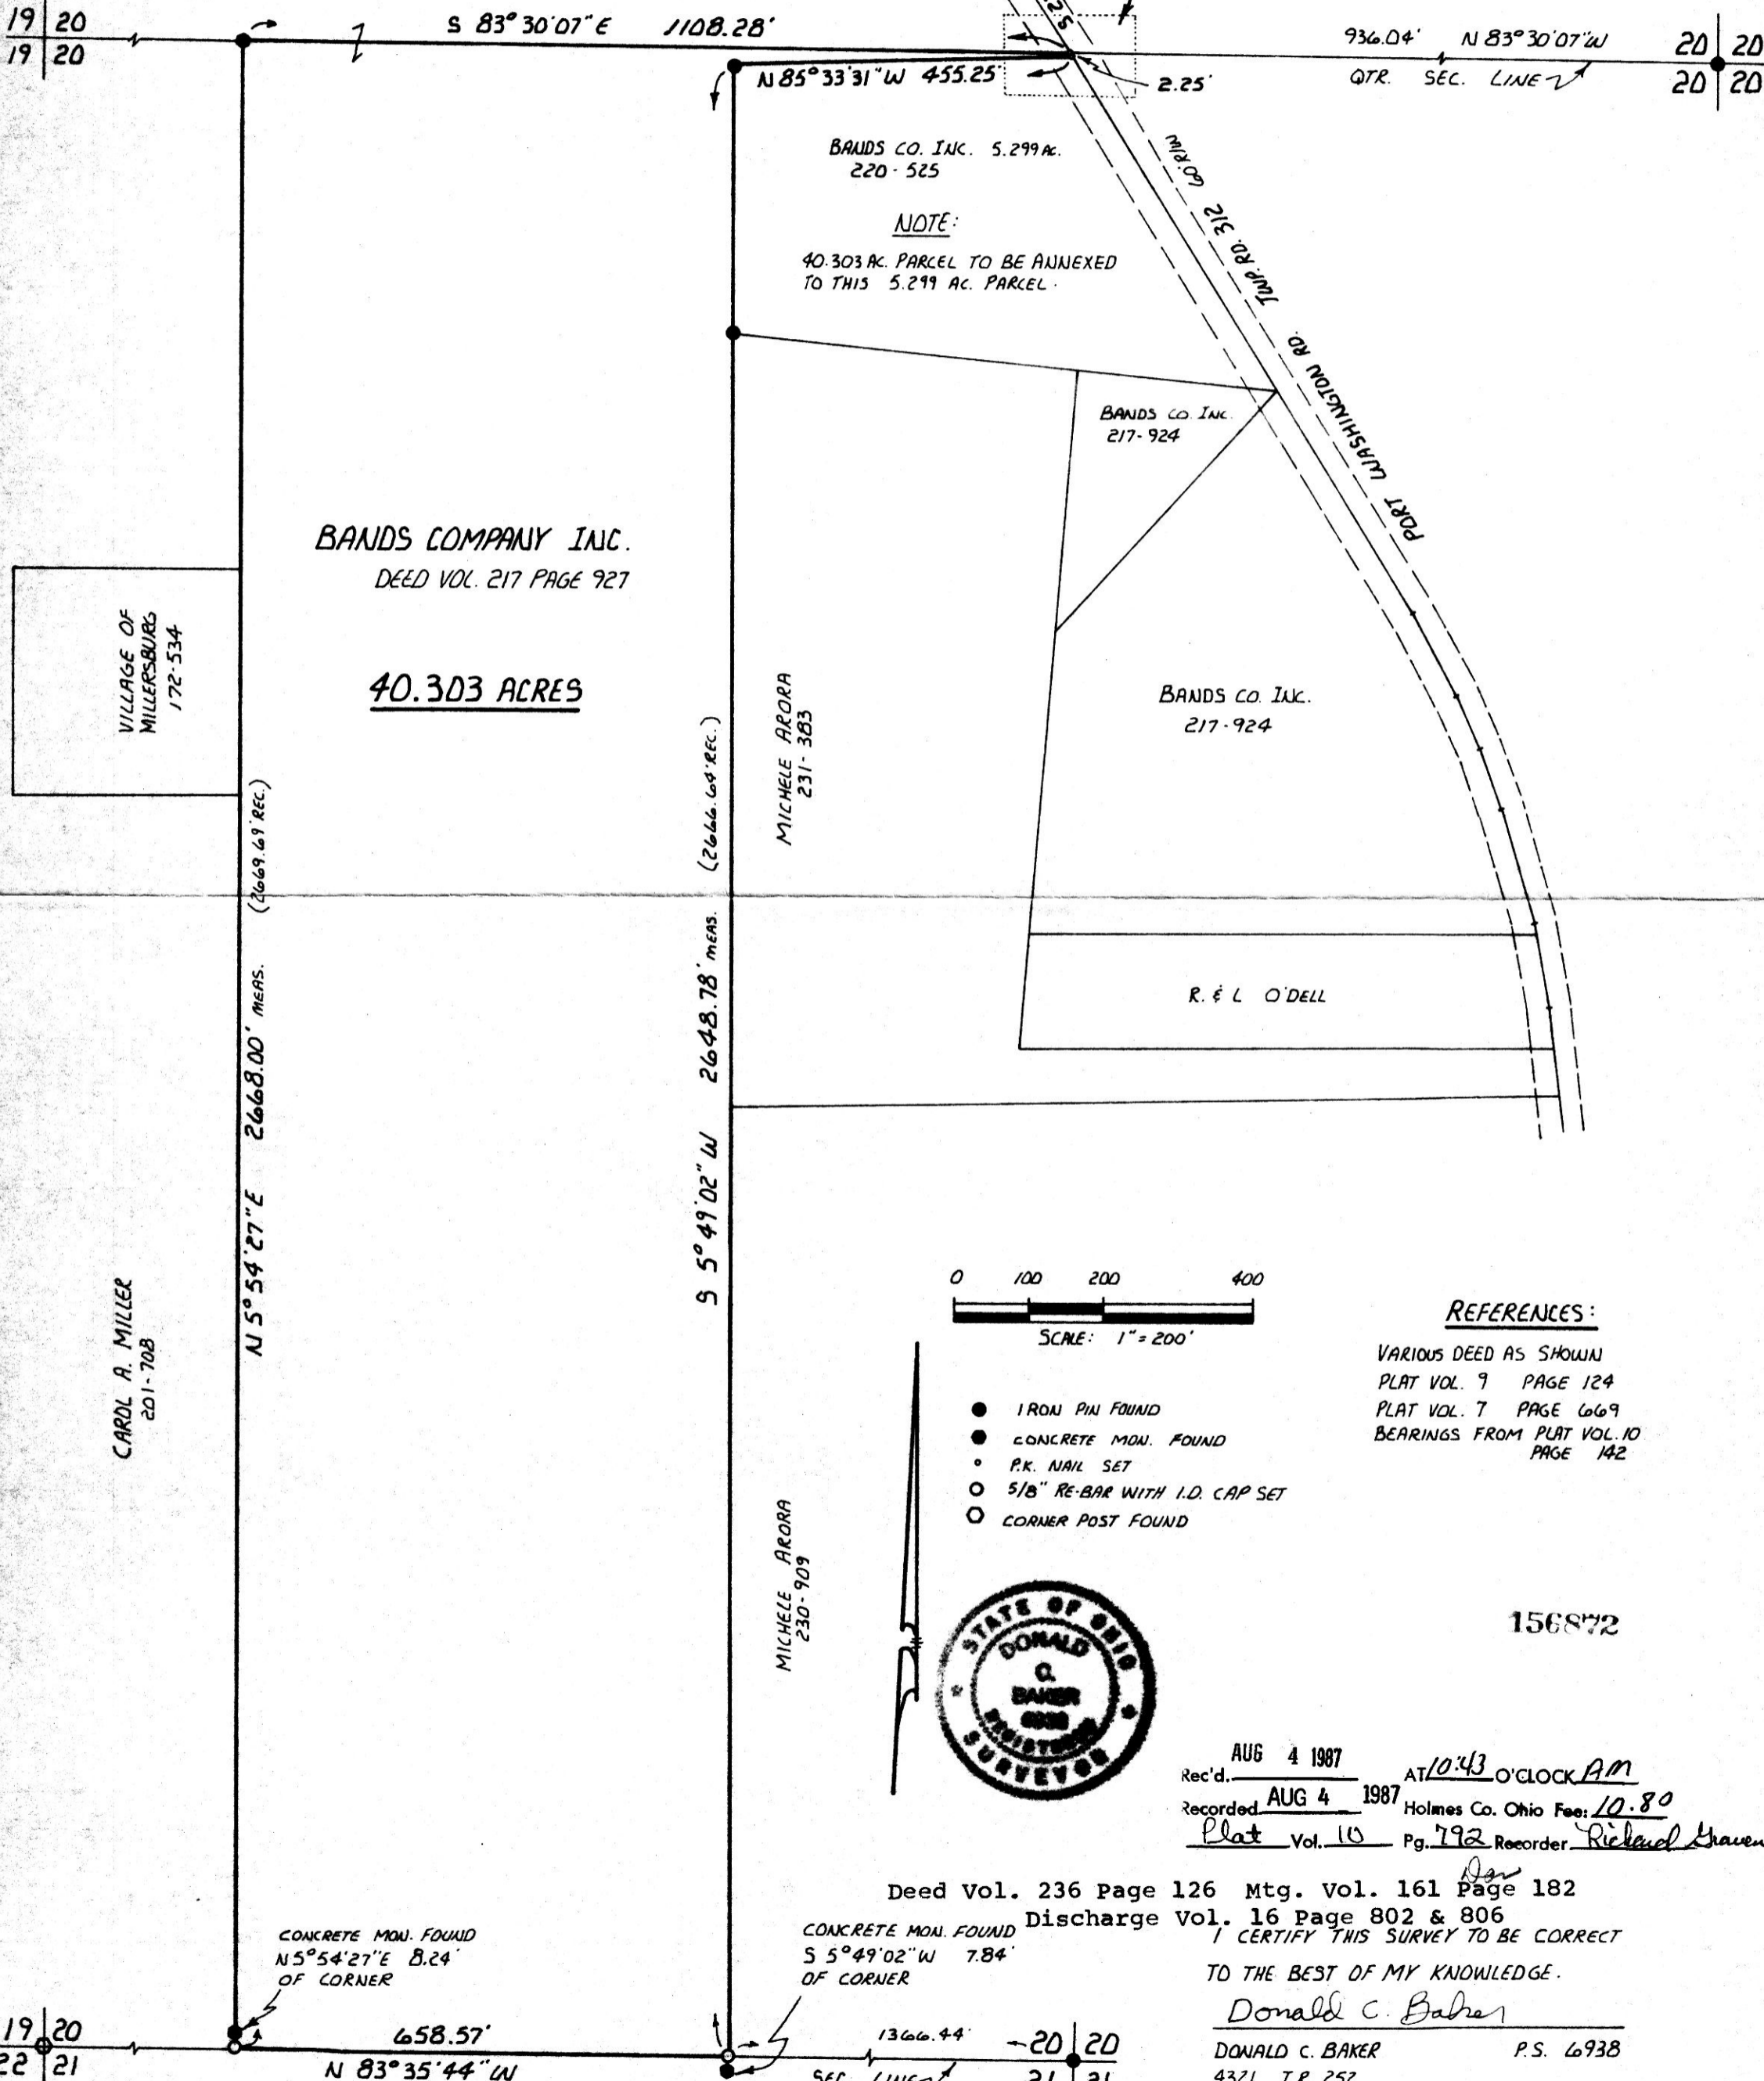


HARDY TOWNSHIP
S.W. QTR. SECTION 20
TWP. 9 N RANGE 7 W
HOLMES COUNTY, OHIO

156872

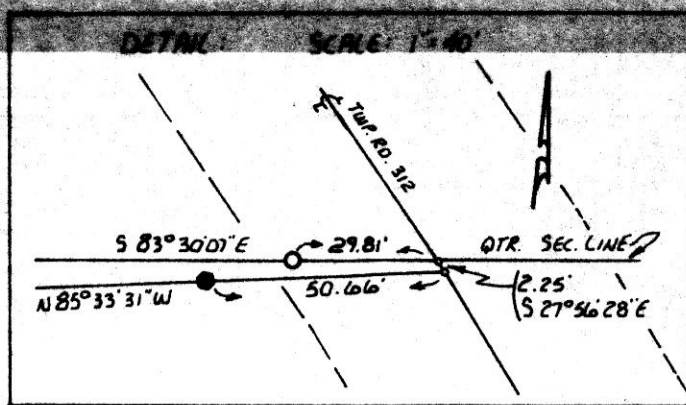

- IRON PIN FOUND
- CONCRETE MON. FOUND
- P.K. NAIL SET
- 5/8" RE-BAR WITH I.D. CAP SET
- CORNER POST FOUND

REFERENCES:

VARIOUS DEED AS SHOWN
PLAT VOL. 9 PAGE 124
PLAT VOL. 7 PAGE 669
BEARINGS FROM PLAT VOL. 10 PAGE 142



Rec'd. AUG 4 1987 AT 10:43 O'CLOCK AM
Recorded AUG 4 1987 Holmes Co. Ohio Fee: 10.80
Plat Vol. 10 Pg. 792 Recorder: Richard Gruen

Deed Vol. 236 Page 126 Mtg. Vol. 161 Page 182
Discharge Vol. 16 Page 802 & 806

I CERTIFY THIS SURVEY TO BE CORRECT
TO THE BEST OF MY KNOWLEDGE.

Donald C. Baker
DONALD C. BAKER P.S. 6938
4321 T.R. 252
GLENMONT, OH.

MAY 18, 1987

MAP OFFICE COPY