


MAP OFFICE COPY

157416


KILLBUCK TOWNSHIP
PART OF THE N.W. QTR. SEC. 7
T-8N R-7W
HOLMES COUNTY, OHIO

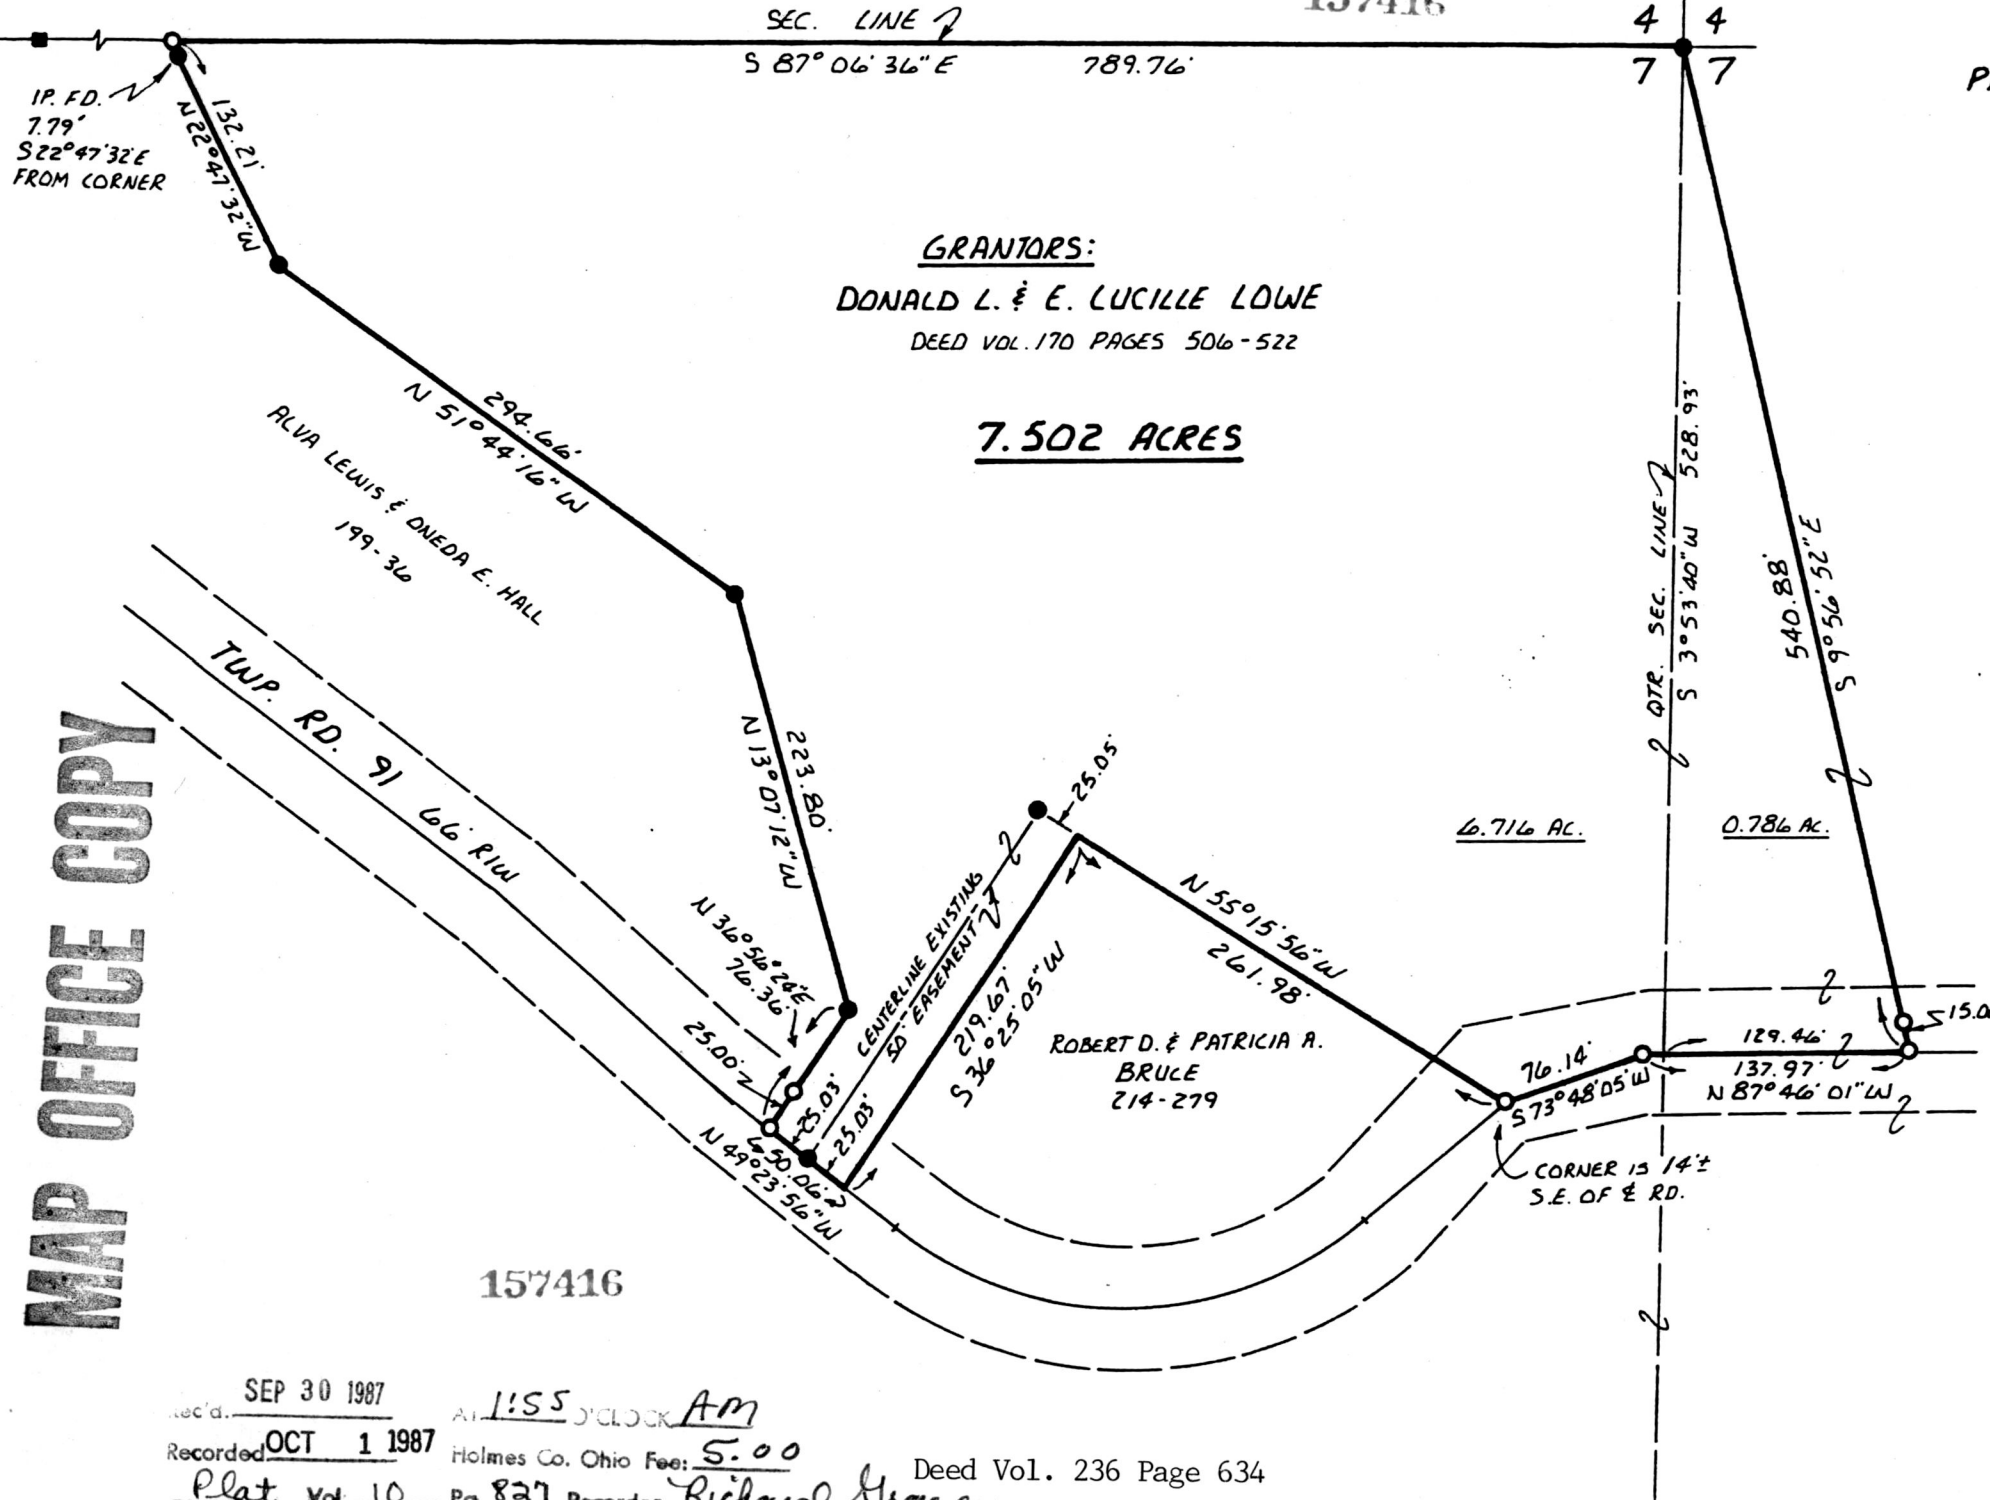

SEC. LINE
S 87° 06' 36" E 789.76'

GRANTORS:
DONALD L. & E. LUCILLE LOWE
DEED VOL. 170 PAGES 506-522

7.502 ACRES

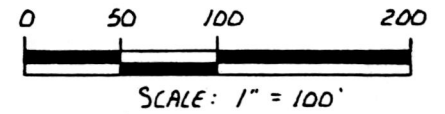

- IRON PIN FOUND
- STONE FOUND
- 5/8" RE-BAR WITH I.D. CAP SET

REFERENCES:
PLAT VOL. 6 PAGE 48
PLAT VOL. 10 PAGE 237
BEARINGS FROM SAME



I CERTIFY THIS SURVEY TO BE CORRECT
TO THE BEST OF MY KNOWLEDGE.

Donald C. Baker
DONALD C. BAKER P.S. 6938
4321 T.R. 252
GLENMONT, OH
SEPT. 5, 1987

157416

rec'd. SEP 30 1987
Recorded OCT 1 1987
Plat Vol. 10 Pg. 827
Holmes Co. Ohio Fee: 5.00
Deed Vol. 236 Page 634
Recorder: Richard Green

VOL 10 PAGE 827