



BERLIN TOWNSHIP 1ST QTR.
LOT 21 T.9N R.6W
HOLMES COUNTY OHIO

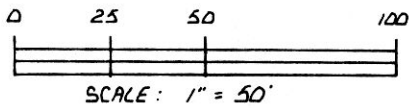

- IRON PIN FOUND
- 5/8" REBAR WITH I.D. CAP SET

REFERENCES:

PLAT VOL. 4 PAGE 183
 PLAT VOL. 8 PAGE 303
 PLAT VOL. 2 PAGE 134
 BEARINGS FROM DEED VOL 229
 PAGE 269

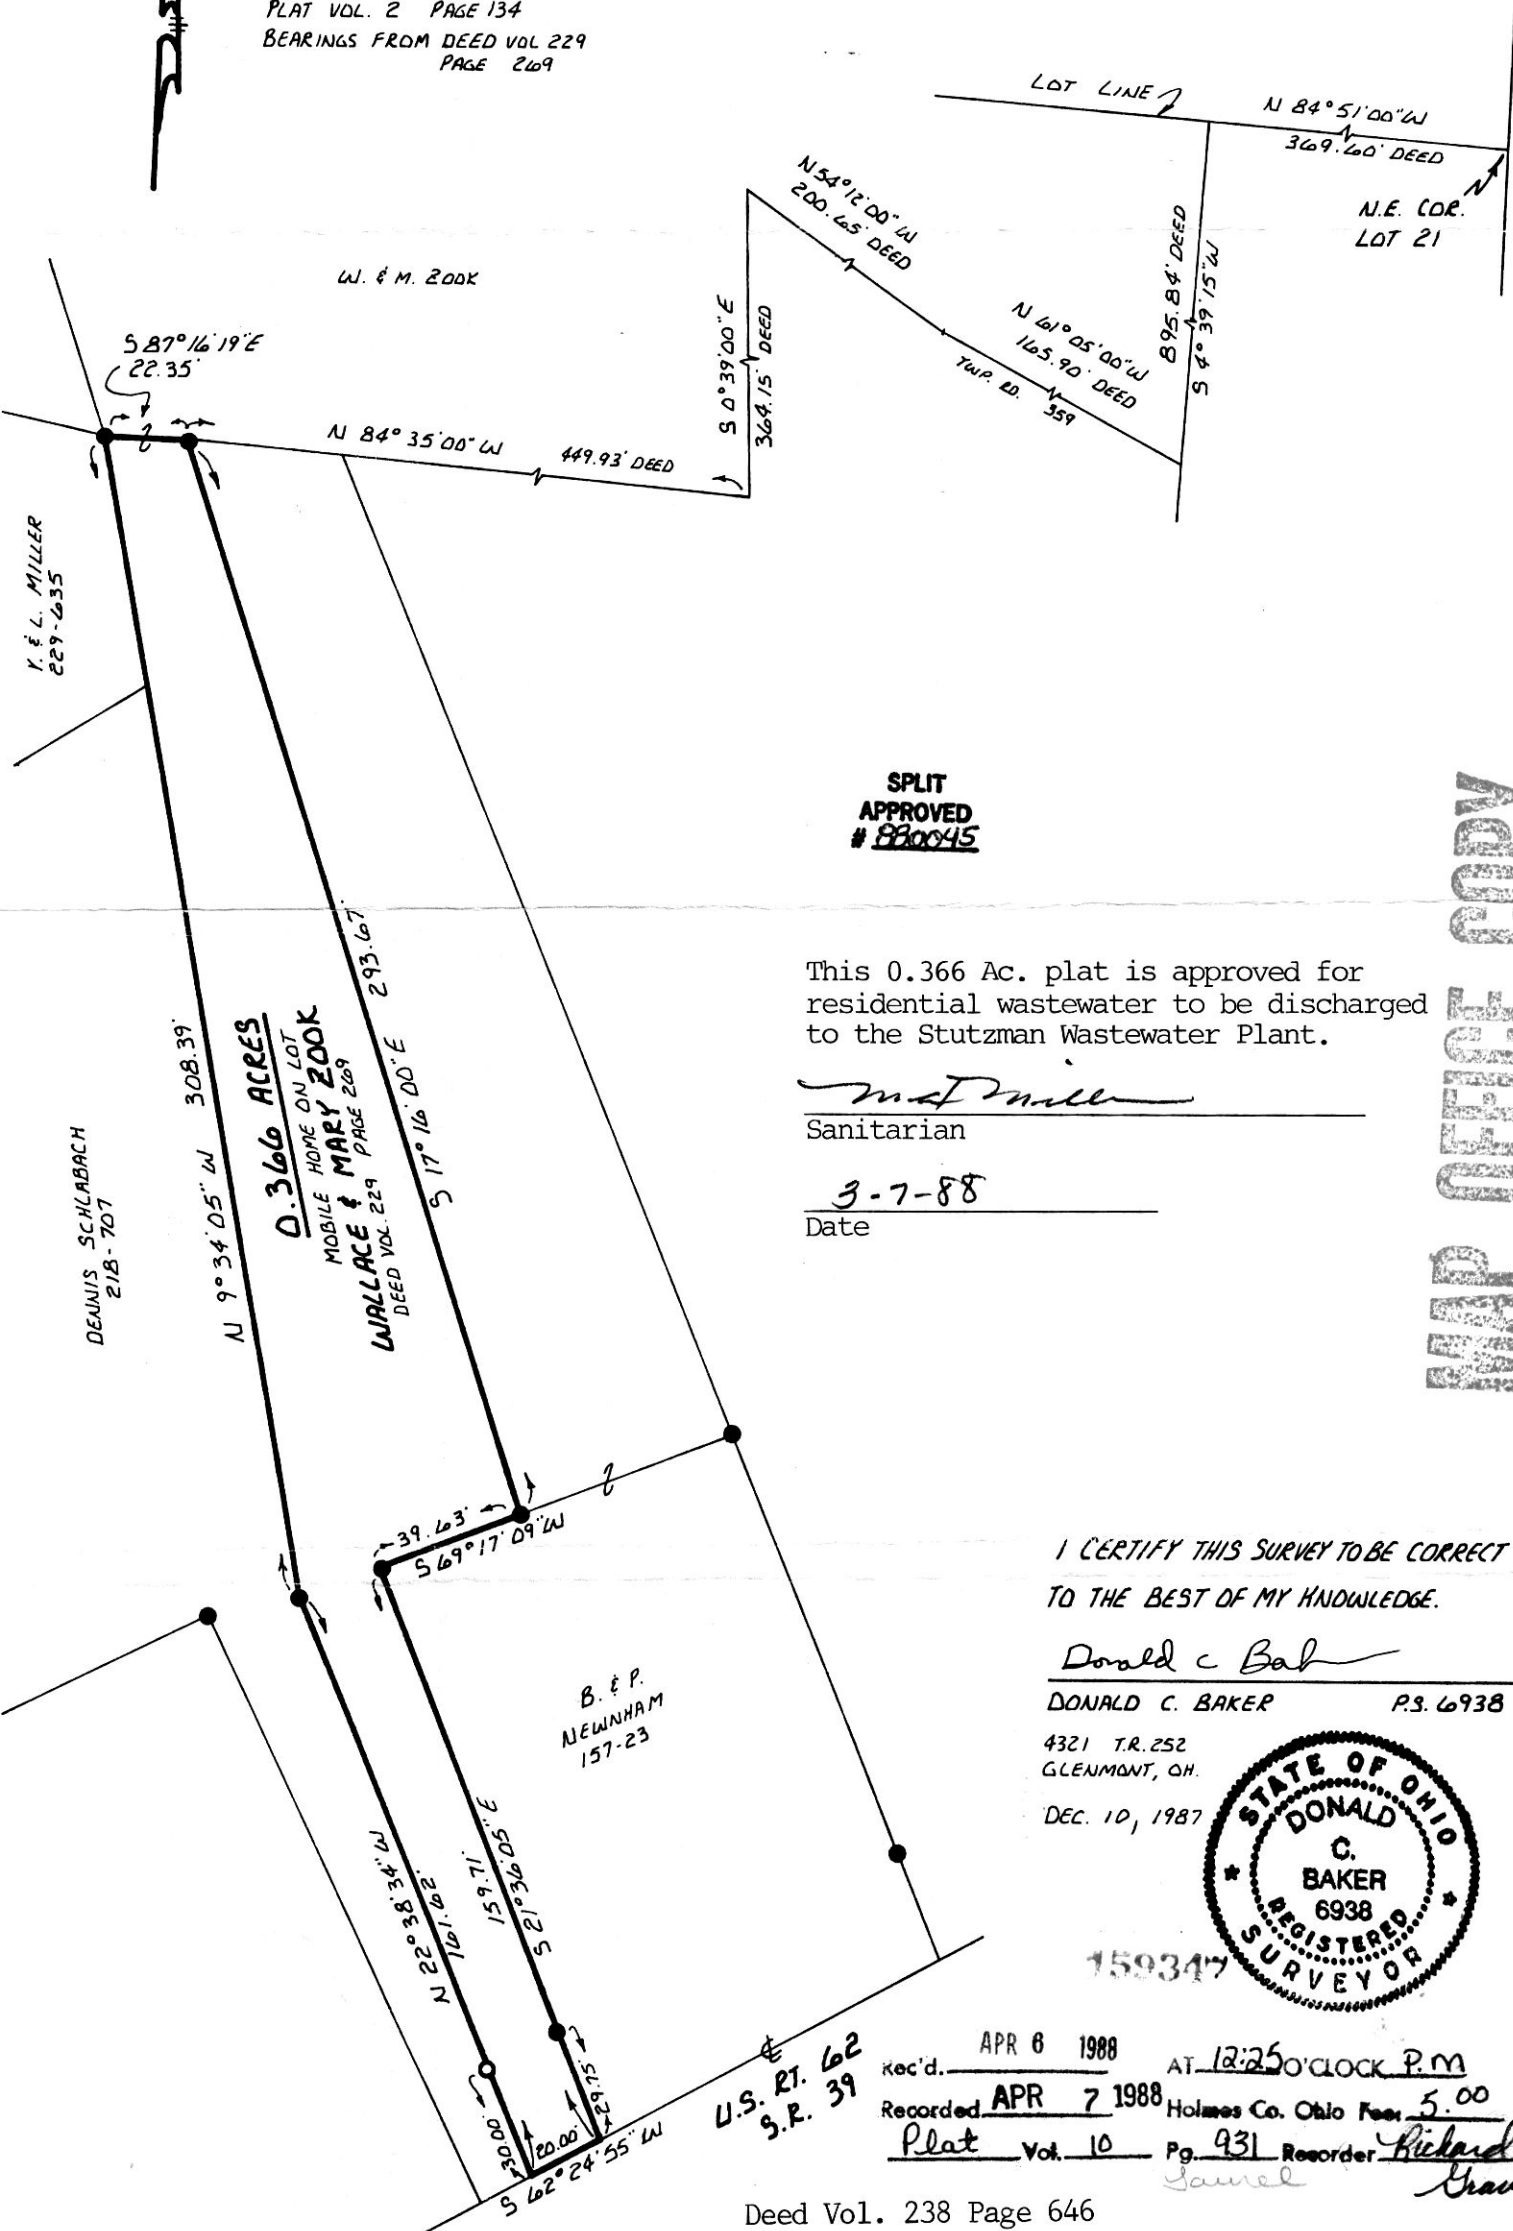

SPLIT APPROVED # 880045

This 0.366 Ac. plat is approved for residential wastewater to be discharged to the Stutzman Wastewater Plant.

W. Miller
Sanitarian

3-7-88
Date


MAP OFFICE COPY

I CERTIFY THIS SURVEY TO BE CORRECT TO THE BEST OF MY KNOWLEDGE.

Donald C. Baker
DONALD C. BAKER P.S. 6938

4321 T.R. 252
GLENMONT, OH.

DEC. 10, 1987

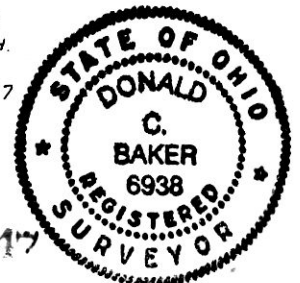

159347

REC'D. APR 6 1988 AT 12:25 O'CLOCK P.M.

Recorded APR 7 1988 Holmes Co. Ohio Fee 5.00

Plat Vol. 10 Pg. 931 Recorder *Richard*