

143114

SURVEY PLAT of a 0.946 ACRE PARCEL

SW QUARTER SECTION 5
T-17-N, R-14-W
Ripley Township

HOLMES COUNTY, OHIO

Grantor: William Loren Barnes
Deed Vol. 159, Pg. 375

Grantee: Donald & Evelyn Barnes

Reference Surveys

- Plat Vol. 3, Pg. 65
- Plat Vol. 5, Pg. 46
- Plat Vol. 7, Pg. 76
- Plat Vol. 7, Pg. 154
- Plat Vol. 7, Pg. 214
- Plat Vol. 7, Pg. 428
- Plat Vol. 7, Pg. 461
- Plat Vol. 7, Pg. 586

- - Iron Pipe Or Pin Fd.
- ▲ - RR Spike Fd.
- △ - RR Spike Set

Scale: 1" = 50'



William Loren Barnes
Deed Vol. 159, Pg. 375

Sandra J. Schmid
Deed Vol. 206, Pg. 54
2.00 Ac

1.81 Ac.

Wayne K. & Bettie J. Barnes
Deed Vol. 185, Pg. 536

2.51 Ac.

Jeffrey & Rebecca
Hiller
Deed Vol. 199, Pg. 620

1.75 Ac.

1.25 Ac.

0.946 Ac.

Donald & Evelyn Barnes
Deed Vol. 174, Pg. 358
0.77 Ac.

Deed Vol. 141, Pg. 171
1.8 Ac.

6 5
7 8
Twp. Rd. 473

St. Rte. 514

S-87°13'45"-E
1,256.23' meas.

669.9' *

N-51°55'15"-W
115' Rec.
114.01' meas.

N-53°33'54"-E
291.54' meas.
292.40' Rec.

135.00' Rec.
S-87°00'00"-E

N-02°17'03"-E
250.73' meas.
250' Rec.

260.59' N-87°00'00"-W

Co. Rd. 316

294.57' meas.
S-03°11'48"-W
294.46' Rec.

N-63°46'00"-E
269.26' meas.
270' Rec.

30.00'

DEED VOL. 223 PAGE 805

Section Line

95' Rec.
N-86°45'24"-E

95.04' meas.
99.44' meas.

S-88°36'57"-W
100' Rec.

142.88' meas.
N-03°12'33"-E

242

N-03°10'00"-E

375.5'


351.3'

Rec'd. JUN 6 1984 AT 9:31 O'CLOCK AM
Recorded JUN 6 1984 Holmes Co. Ohio Fees 21.60
Plat Vol. 11 Pg. 5 Recorder Richard Thaven
24 X 18 1/2

I Certify This Survey And Plat To Be
Correct To The Best Of My Knowledge.

5-10-84 *Ronald G. Rudolph*

Date Ronald G. Rudolph - Reg. Surv. 6449
R. G. RUDOLPH SURVEYING, Inc.
405 W. Liberty St.
Wooster, Ohio 44691

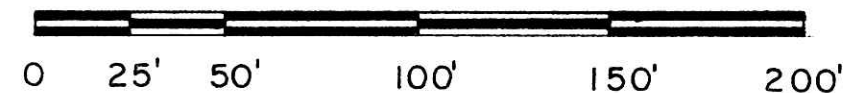

Job No. 1426