



JAMES A. & ELLEN MILLED

DANIEL J. & MARY F. MILLED

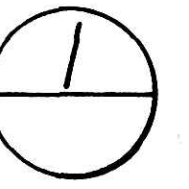

N

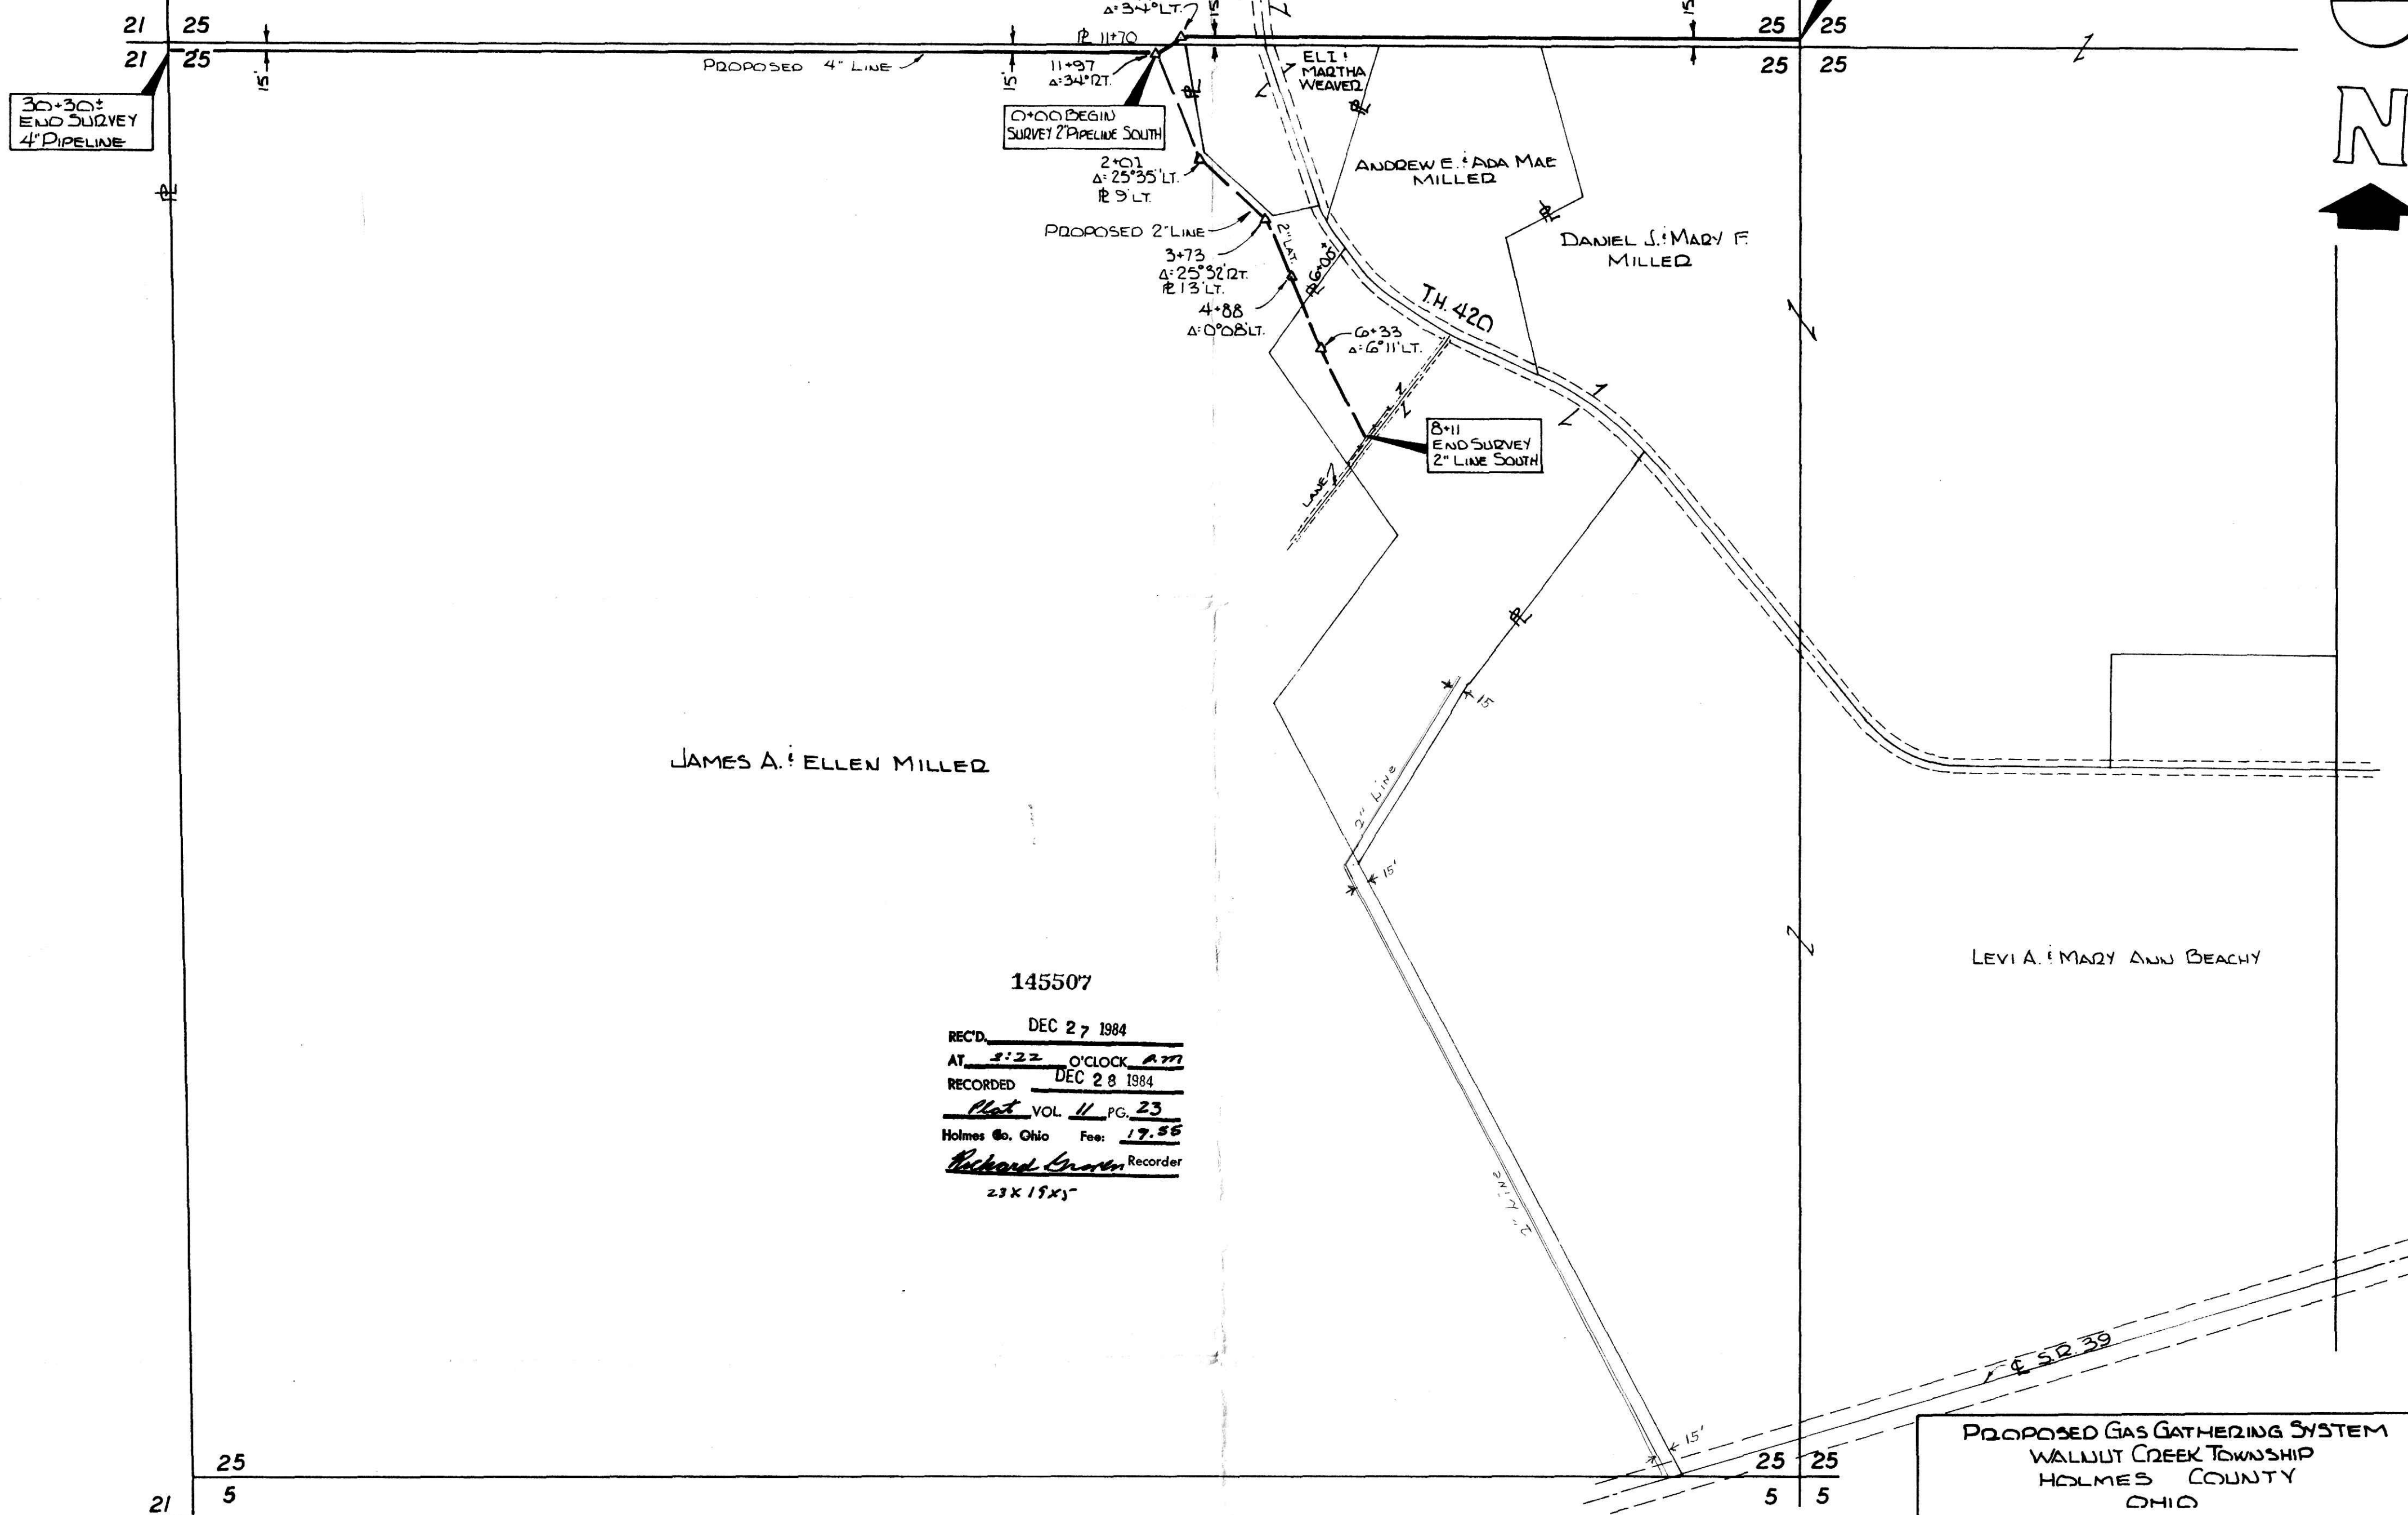

30+30+  
END SURVEY  
4" PIPELINE

0+00 BEGIN  
SURVEY 2" PIPELINE SOUTH

0+00 BEGIN  
SURVEY 4" PIPELINE

8+11  
END SURVEY  
2" LINE SOUTH

JAMES A. & ELLEN MILLED

145507

REC'D. DEC 27 1984  
 AT 3:22 O'CLOCK AM  
 RECORDED DEC 28 1984  
 Vol. 11 PG. 23  
 Holmes Co. Ohio Fee: 17.55  
 Richard Cronin Recorder  
 23 X 15 X 5"

PROPOSED GAS GATHERING SYSTEM WALNUT CREEK TOWNSHIP HOLMES COUNTY OHIO		
BELDEN BRICK COMPANY 700 WEST TUSCARAWAS CANTON, OHIO 44701		
SCALE 1" = 200'	PREPARED BY D.W. GASBARRE & ASSOC. INC. P.O. BOX 44 WOOSTER, OHIO 44691	SHEET 1
DATE 12-12-84		PROJ. NO. PL47-84