


DATE	REVISIONS	BY

### Legend

ITEM	DESCRIPTION
	RIGHT-OF-WAY
	CENTERLINE OF R/W
	PROPERTY LINE
	EASEMENT LINE
	WATER MAIN AND LINE VALVE
	GAS MAIN
	STORM SEWER & MANHOLE
	SANITARY SEWER & MANHOLE
	OVERHEAD ELECTRIC AND/OR TELEPHONE WIRES (AS NOTED)
	UNDERGROUND TELEPHONE
	UNDERGROUND ELECTRIC
	WOOD POLE / WOOD POLE W/ ANCHOR
	CONTOUR ELEVATION
	CONCRETE
	STONE & DIRT
	ASPHALT
	SPOT ELEVATION
	BUILDING LIMITS

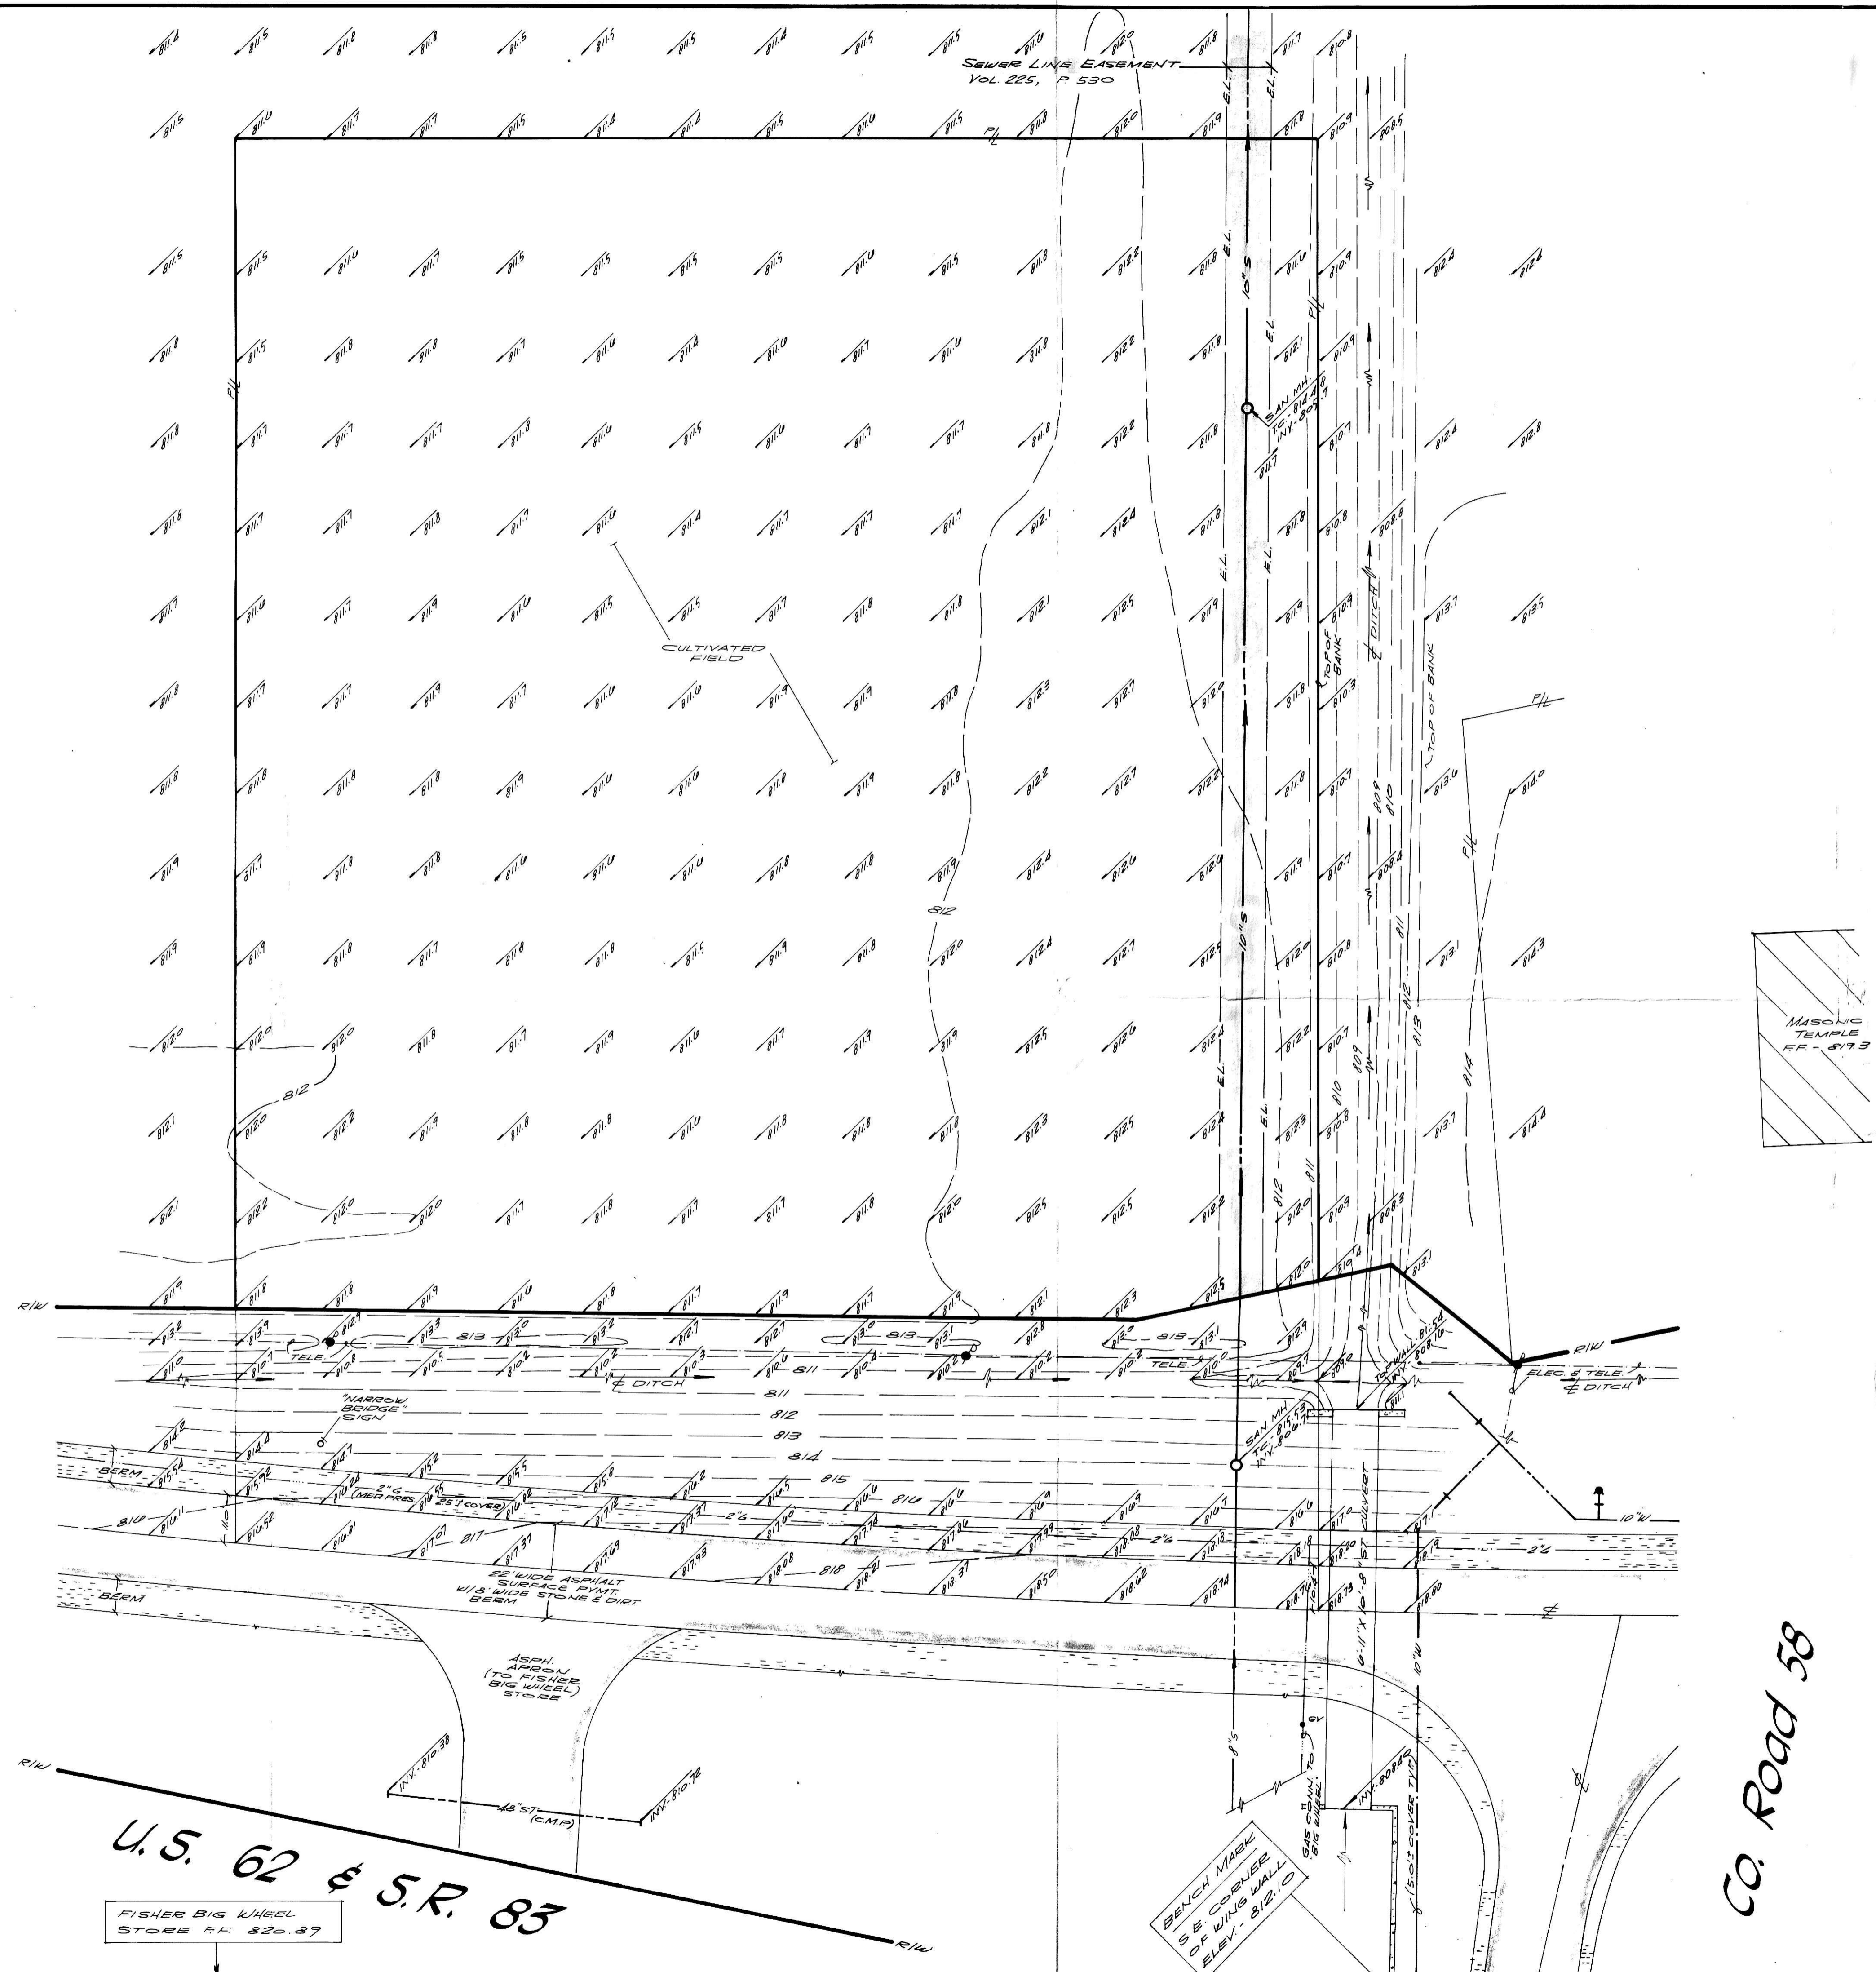

148168

Rec'd. SEP 6, 1985 AT 3:24 O'CLOCK P.M.  
 Recorded Sept. 5, 1985 Holmes Co., Ohio Fees 38.50  
 Plat 11 - 41.42 by Richard Strauss  
 DEED Vol. 228 - Pg. 662

**LOCATION MAP**

**DB DONALD G. BOHNING & ASSOCIATES, INC.**  
 CIVIL ENGINEERING & SURVEYING  
 7879 HUB PARKWAY • VALLEY VIEW, OHIO 44125 • (216) 642-1130

HORIZ. SCALE 1" = 20'	DR. N. M.G. E.K.	CKD.	DATE MAY, 1985	2
VERT. SCALE -	FIELD BOOK 107, P. 96	ORDER NO. 1583		2