

MAP OFFICE COPY

I. Pin at N.E. crnr Lot 6

151440

I. Pin Set 1985

555°31'24"E
485.86'

3.2850 AC.
Part of Vol. 208 Pg. 756

NORTH

83.81' R.R.S. set

538°44'53"E 208.71'

I. Pin Set

1.0000 AC.
Part of Vol. 208 Pg. 756
11127185

I. Pin Set

C.P.R.S. set 124.90'

210.47'
85.57'

N38°44'53"W 208.71'

I. Pin set

A = 28°57'49"
R = 381.97'
D = 15°0'0"
T = 98.65'
L = 193.09'
L.C. = 191.04'
N36°44'13"E

N22°17'18"E
159.52'

98.65'
N57°15'07"E
T.R. 301

I. Pin Set

N42°27'47"E 2640.00' Total

N42°27'47"E 667.84'

585°32'13"E 146.58' center T.R. 301

I. Pin set


I. Pipe Found bent over hole was straight, set new I. Pin

30.00' + 2610.00' (I. Pin called for, Not Found)

N42°27'47"E 307.11'

214.50' Vol. 209 Pg. 297

151440

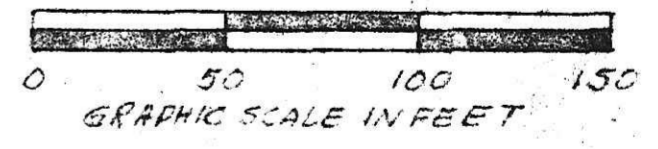

Rec'd MAY 16 1986 AT 11:23 O'CLOCK P.M.
Recorded May 16 1986 Holmes Co. Ohio Fees 17.58
Pg 76 Recorder Richard Drannen
JUL DEED Vol. 231 - Pg. 161

PLAT OF A SURVEY FOR
ELMER SORENSEN
Grantor
Given as part of Lot 10,
3rd Qtr., Twp. 9N., R. 7W.,
of Hardy Twp., Hol. Co., Ohio
Robert L. Kasner P.S. 5193
P.E. 28820
9/3/85
11127185

Lot 6
Shriener Survey
1847.50'
585°41'30"E

I. Pin Found 1985

I. Pin Found 1985 at S.E. crnr Lot 6, 4th Qtr. Twp. 9N., R. 8W. Monroe Twp., Hol. Co., Ohio

Lot 10

SW 1/4 Lot 10, 3rd Qtr. Twp. 9N., R. 7W., Hardy Twp., Hol. Co., Ohio

585°32'13"E 611.54
610.50 Vol. 209 Pg. 297

Stone Found on 8/17/85
Leaning over to the Southeast
erected to plumb & vertical.
Witnessed by Ira Whetstone
and Troy Miller