



154585

Stone at N.E. cor. 512, T9N, R7W, Hardy Twp., Hol. Co., Ohio. Used in 1969 by author, and later by others, could not find in 1982.

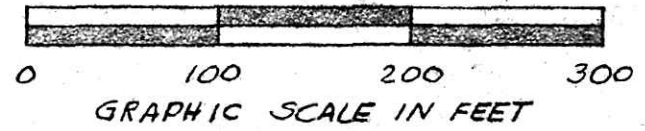

PLAT OF A SURVEY FOR EARL KREIGER Known as part of the N.W. 1/4 519, T9N, R7W of Hardy Twp., Hol. Co., Ohio. Robert L. Kasnar P.S. 5193 P.E. 28820. 4120182

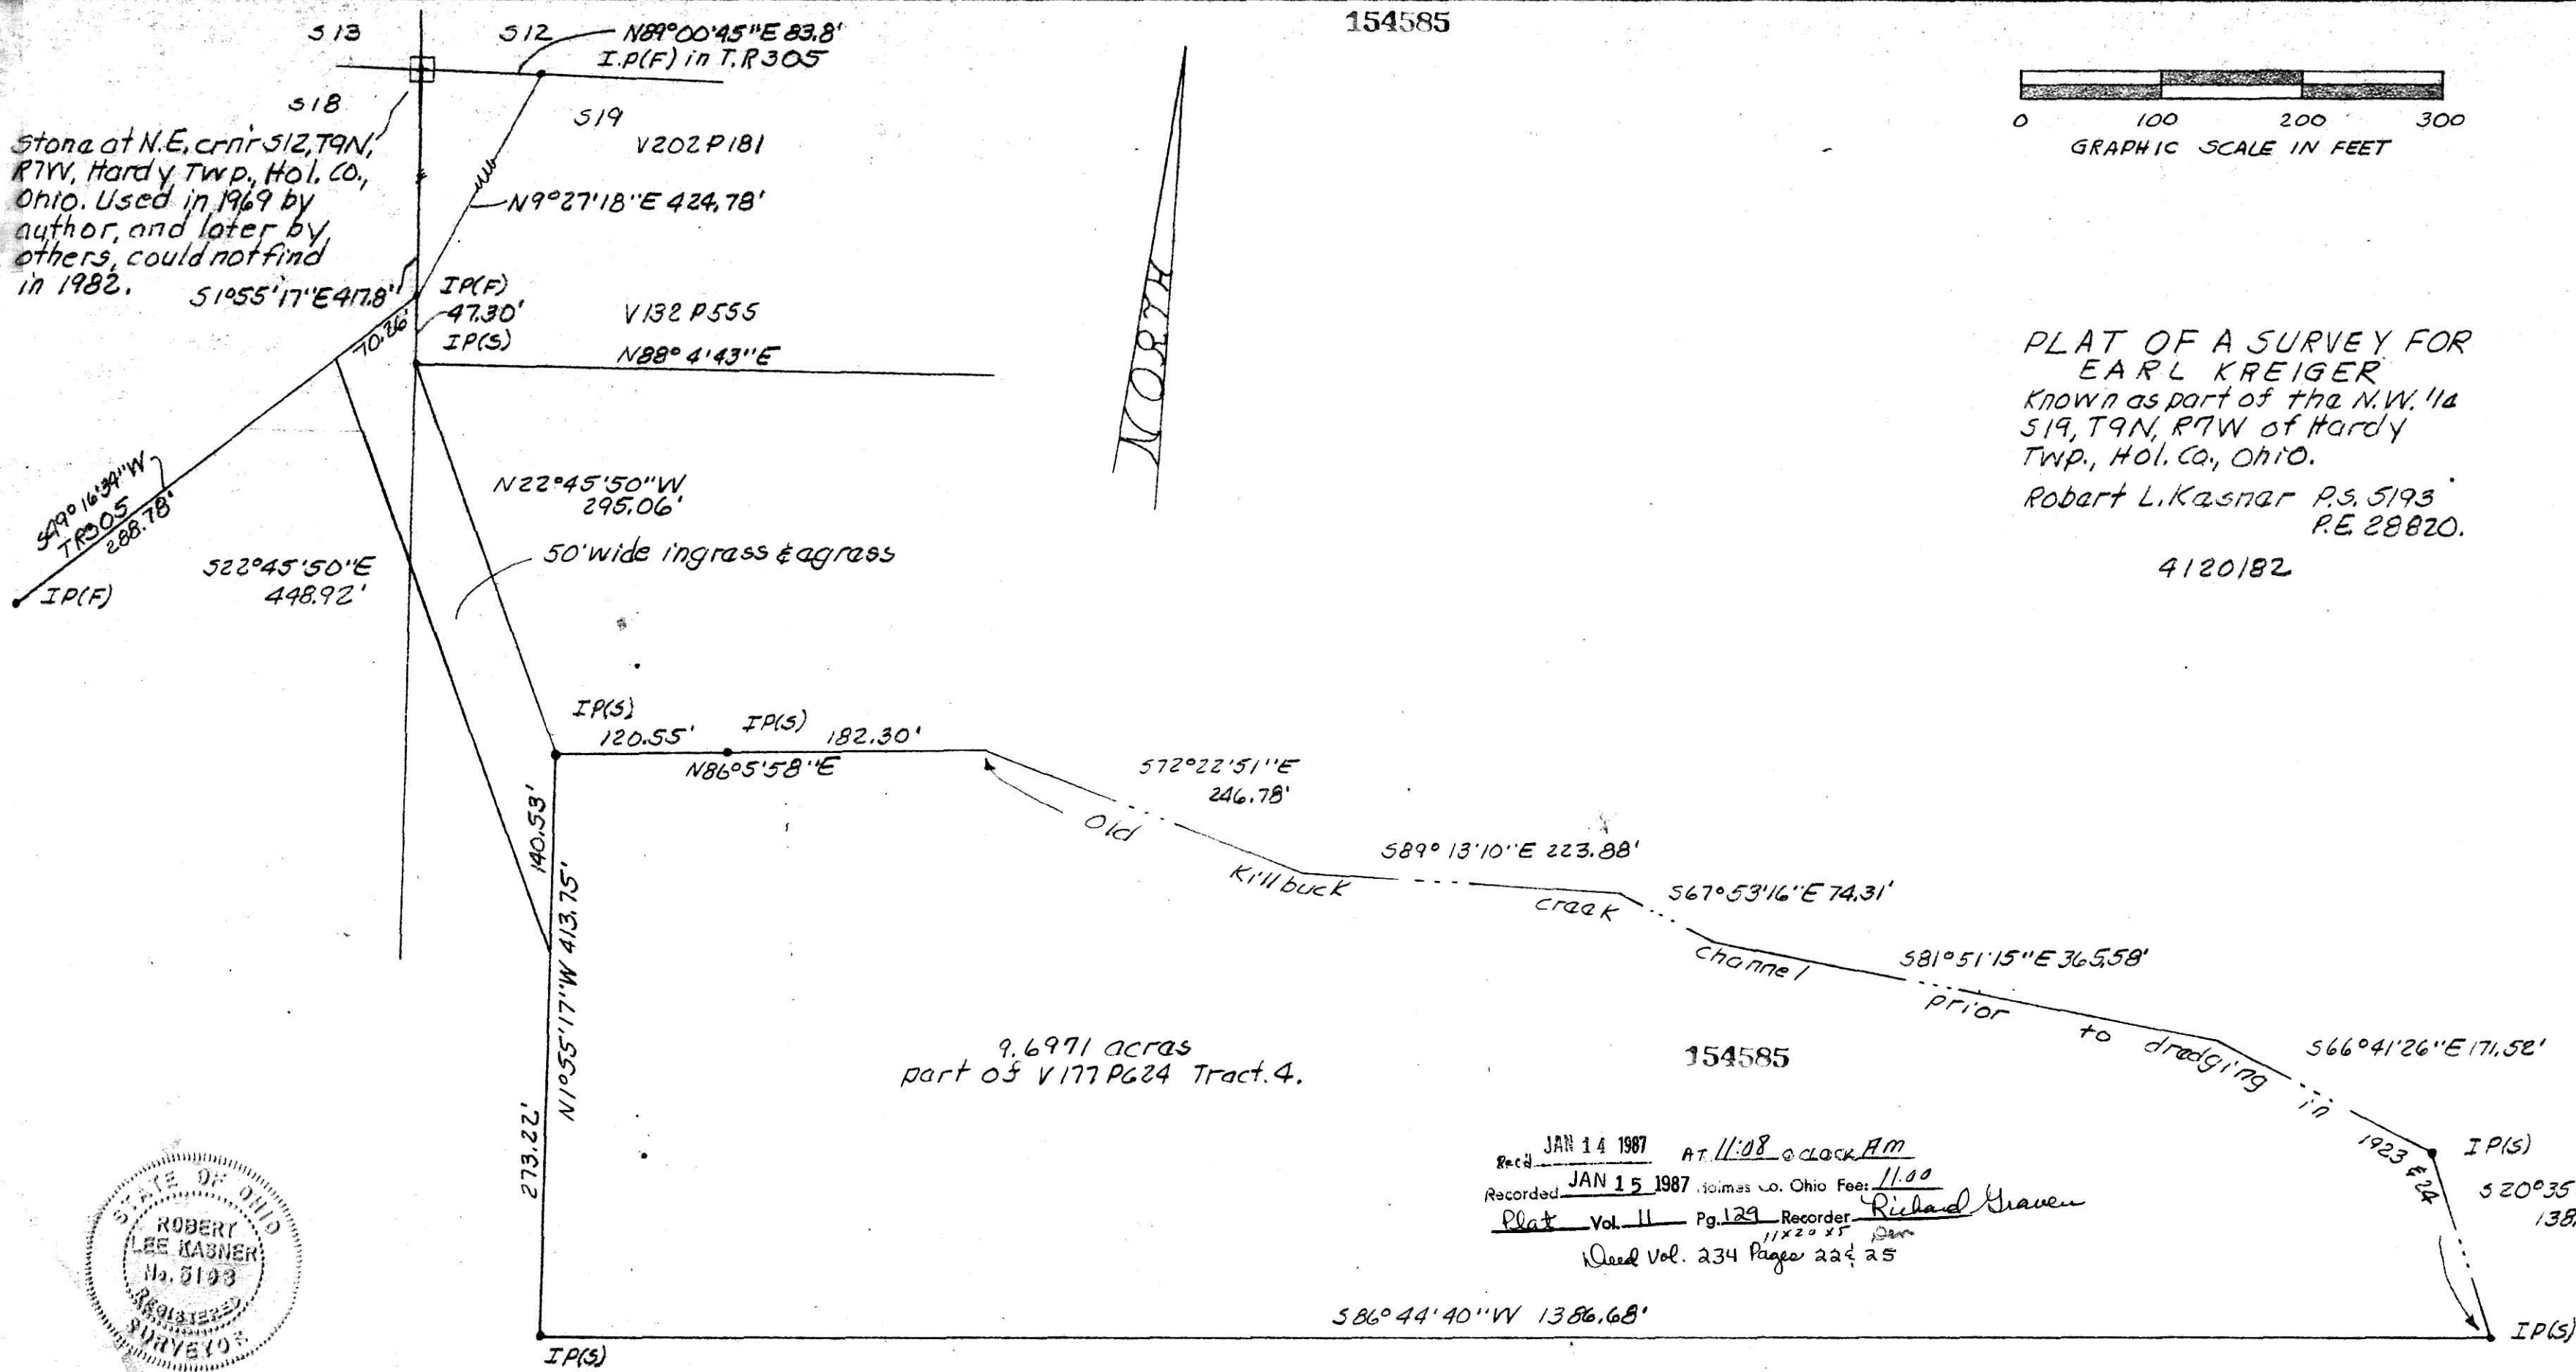

9.6971 acres part of V177 P624 Tract. 4.



Rec'd JAN 14 1987 AT 11:08 O'CLOCK AM  
Recorded JAN 15 1987 Holmes Co. Ohio Fee: 11.00  
Plat Vol. 11 Pg. 129 Recorder Richard Graven  
Need Vol. 234 Pages 22 & 25

586°44'40\"W 1386.68'