

BEING PART OF: LOT 14
 SEC. 14
 QUAR. 2nd
 T¹ N. R⁷ W
 TOWNSHIP Clark
 COUNTY Holmes, Ohio, U.S.M.L.

THE COSHOCTON LAND SURVEYING SERVICE, INC.

233 S. FOURTH ST.



COSHOCTON, OHIO 43812

SURVEY FOR: Paul Raber, Jr.

DATE: June, 1987

SCALE: 1" = 100'

156357

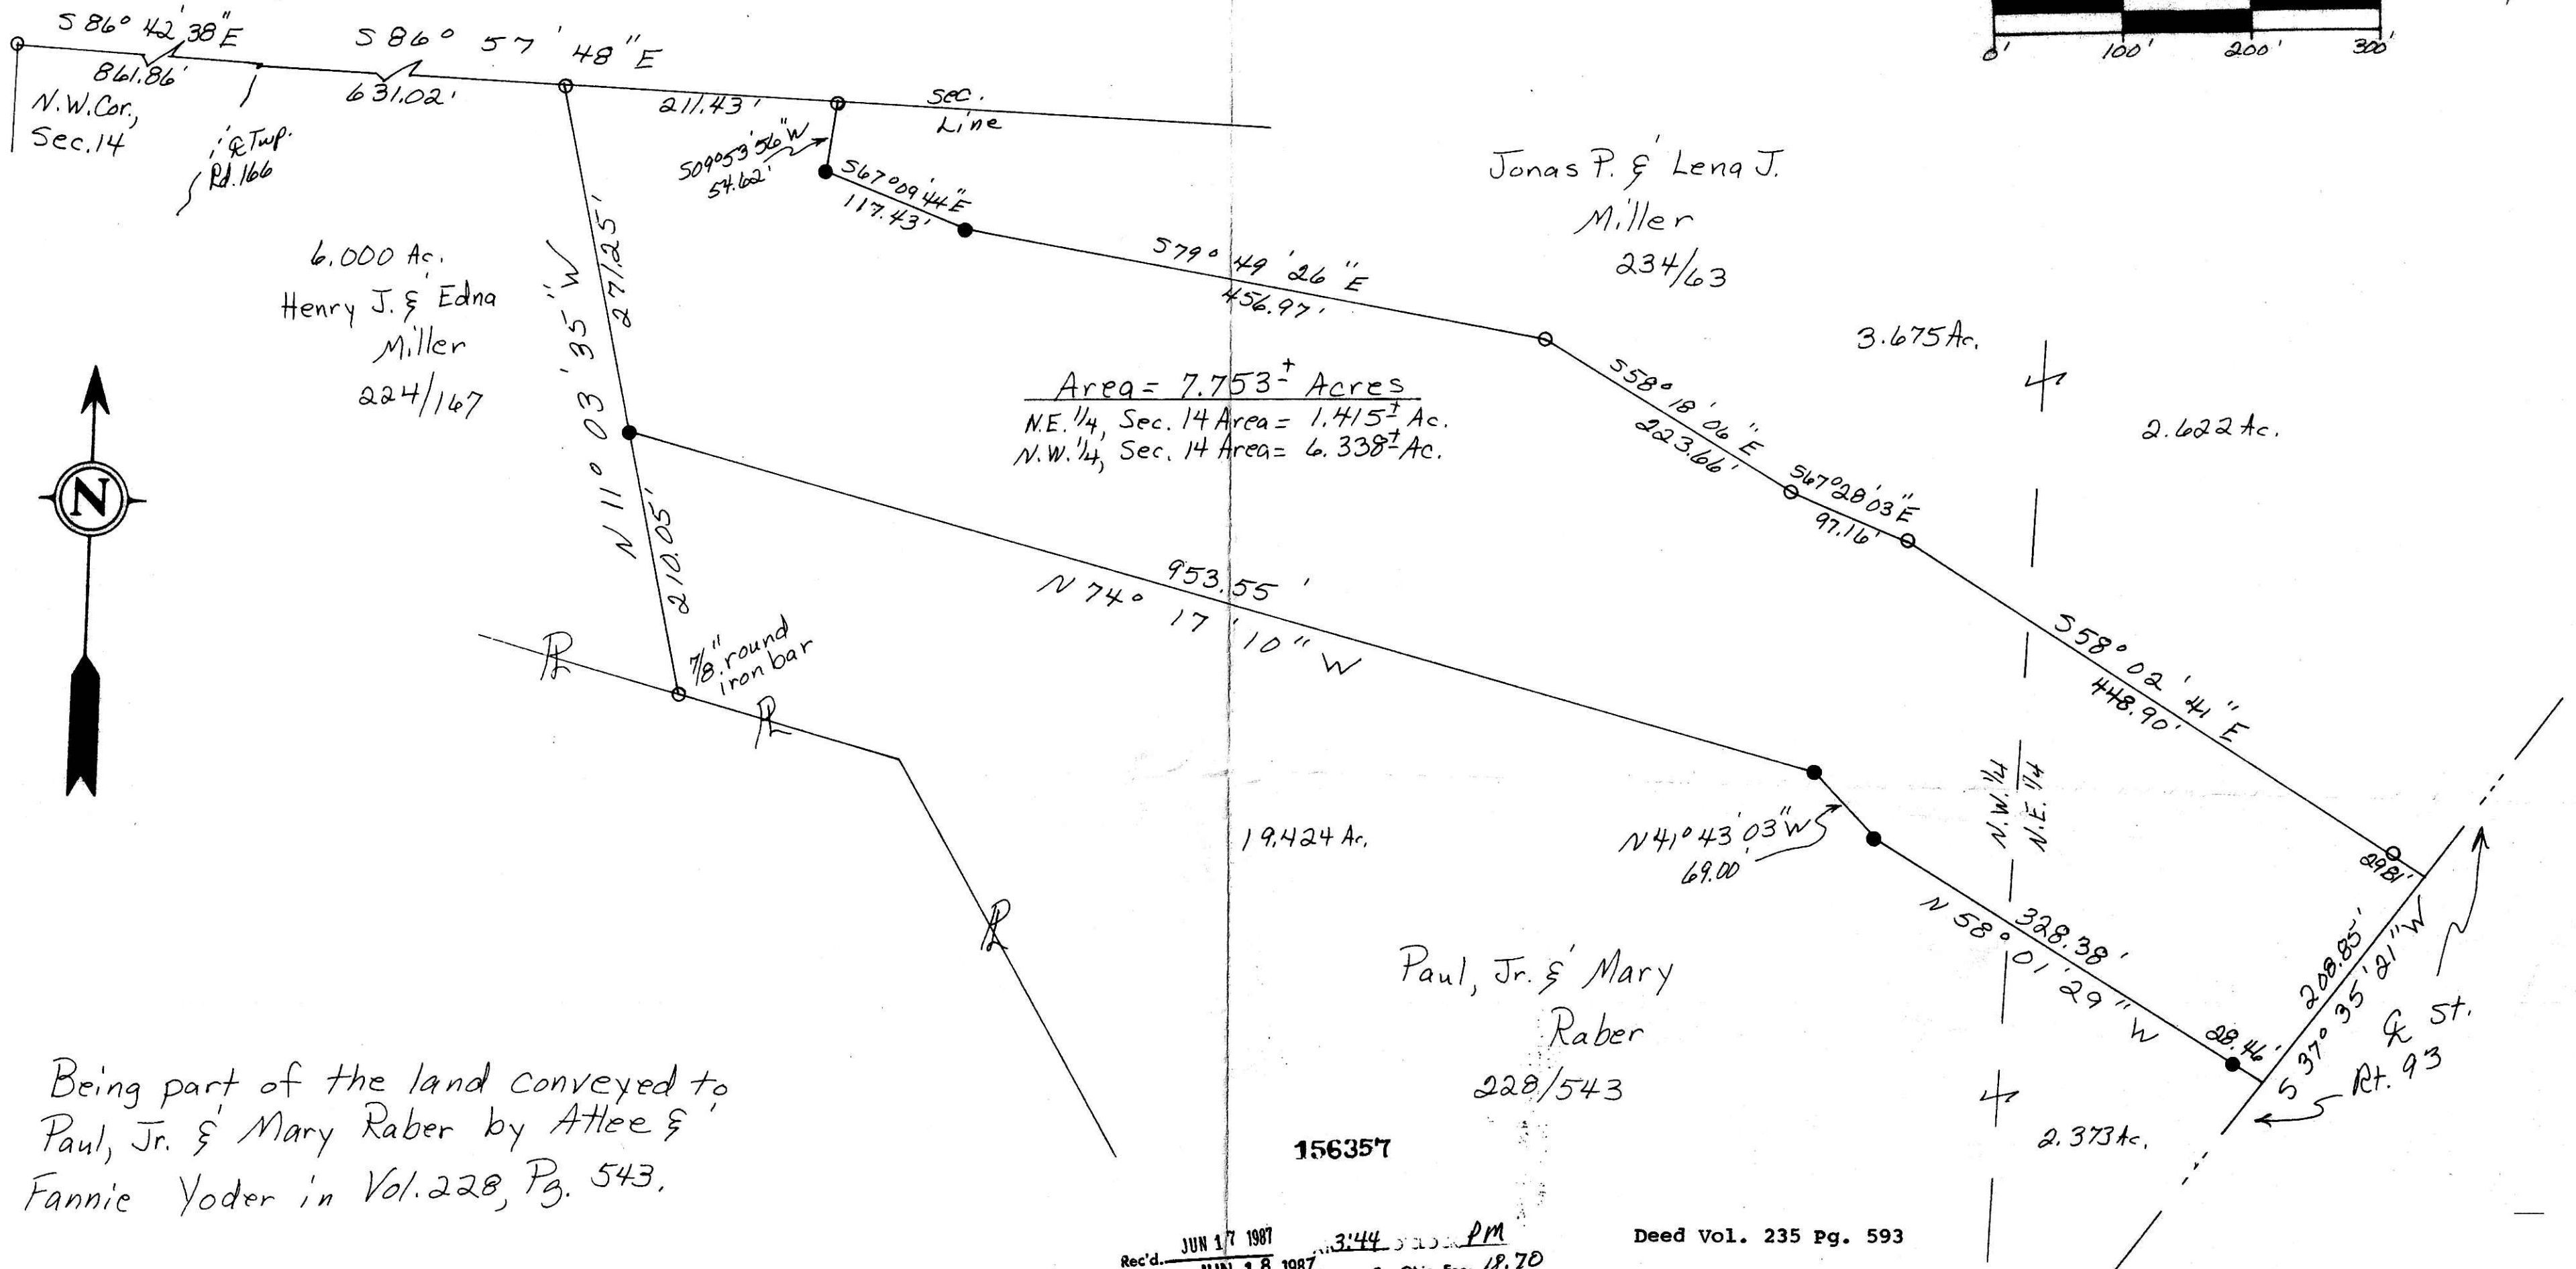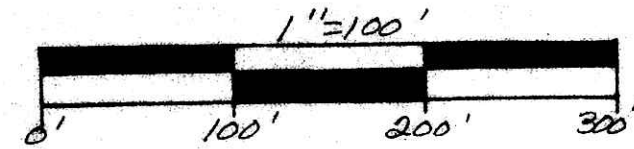

Being part of the land conveyed to Paul, Jr. & Mary Raber by Athee & Fannie Yoder in Vol. 228, Pg. 543.

Rec'd. JUN 17 1987 3:44 PM
 Recorded JUN 18 1987 Holmes Co. Ohio Fee: 18.70
 Plat Vol. 11 Pg. 142 Recorder: Richard Gruen
 Deed Vol. 235 Pg. 593

Pertinent documents, Tax Map, Baltic Quadrangle Map, 2 Surveys by Coshocton Land Survey and all deeds shown.

Bearings based on a survey for Levi Beachy dated 4/83



- - SET R.R. SPIKE
- - FND. R.R. SPIKE
- - SET CONC. MON.
- - FND. CONC. MON.
- - SET IRON PIN
- - FOUND IRON PIN
- - FOUND STONE
- - SET P.K. NAIL
- - FOUND P.K. NAIL
- - CORNER POST

I hereby certify the above plat to be correct to the best of my knowledge and belief.

THE COSHOCTON LAND SURVEYING SERVICE

REGISTERED SURVEYOR 5935
 REGISTERED ENGINEER 37405

BRUNING 40-21 70999

VCL 11 PAGE 148

Subject To All Easements
 And Rights-Of-Way, Public
 And Private, Of Record