


158460

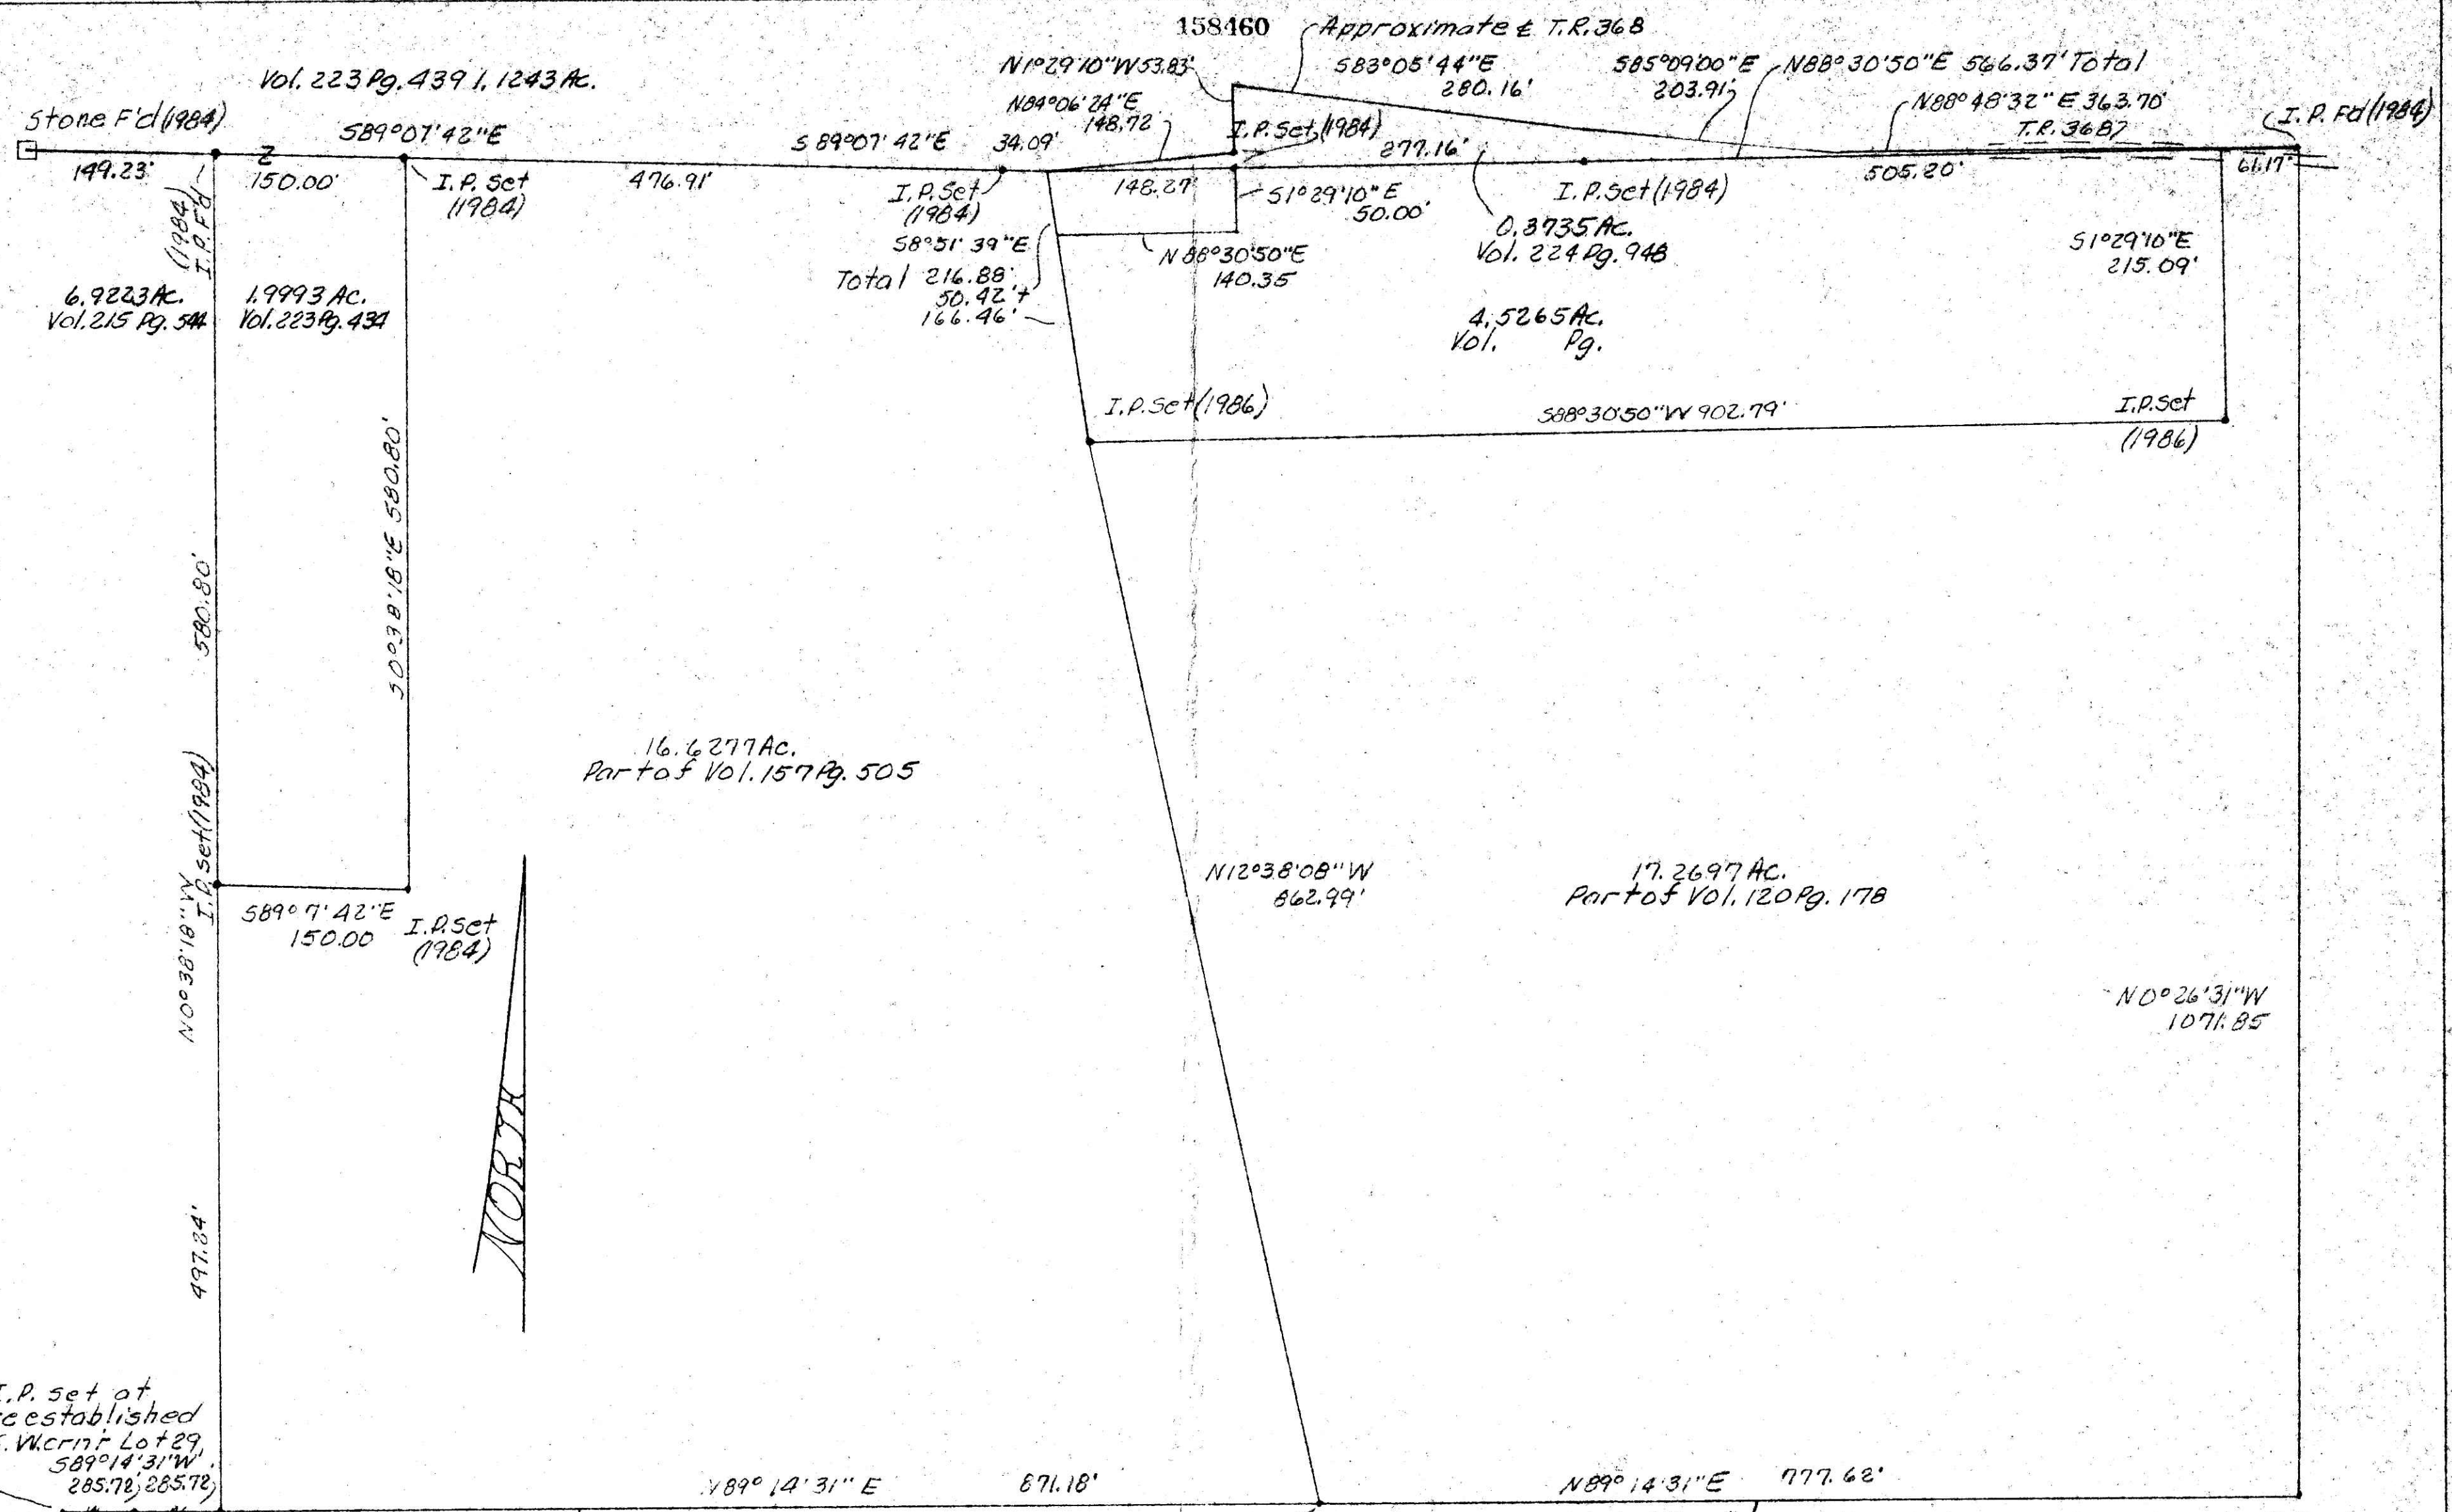

Vol. 223 Pg. 439 1.1243 Ac.

Stone F'd (1984)

6.9223 Ac. Vol. 215 Pg. 544  
1.9993 Ac. Vol. 223 Pg. 434

I.P. Set (1984)

I.P. Set (1984)  
Total 216.88'  
50.42' +  
166.46'

I.P. Set (1984)

I.P. Set (1984)  
0.3735 Ac. Vol. 224 Pg. 948  
4.5265 Ac. Vol. Pg.

$51^{\circ}29'10''E$  215.09'

I.P. Set (1986)

I.P. Set (1986)

16.6277 Ac. Part of Vol. 157 Pg. 505

17.2697 Ac. Part of Vol. 120 Pg. 178

$N0^{\circ}26'31''W$  1071.85

I.P. set at reestablished S. W. corner Lot 29  $589^{\circ}14'31''W$  285.72, 285.72

(1984) I.P. set I.P. F'd 3rd Qtr. T.9 N, R.5 W, of Berlin Twp., Hol. Co., Ohio (1984)

old road bed

Lot 30, 3rd Qtr. T.9 N, R.5 W

I.P. Set (1987)

old road bed

I.P. Set (1987)

158460

PLAT OF A SURVEY FOR ALBERT D. MILLER Known as part of Lot 29, 3rd Qtr., T.9 N., R.5 W., of Berlin Twp., Hol. Co., Ohio Robert L. Kasner P.S. 5193 P.E. 28820 9/22/87

Rec'd. JAN 6 1988 AT 1:36 O'CLOCK PM recorded Jan 7, 1988 Holmes Co. Ohio Fee: 15.00 Plat Vol. 11 Pg. 180 Recorder: Richard P. Miller



Deed Vol. 237 Page 704.