

stone at NW crnr
Lot 19, 4th Qtr.,
Twp. 10 N., R. 6 W.
Salt Creek Twp.
Hol. Co., Ohio.

Note: The angle noted is 79°45' on
Vol. 12 Pg. 323 and 79°43' 30" on
this survey.

Dashed diagonal is calculated
as 1003.14' Vol. 12 Pg. 323 and
1003.31 on this survey.


These two facts and com-
parisons are the basis of this
survey.

The iron pins on the West
side of the 2 small tracts will
be in the R/W of T.R. 604, but not
in the pavement.


This 1.000 Ac. plat is approved for
residential wastewater.

met mill
Sanitarian

1-12-88
Date

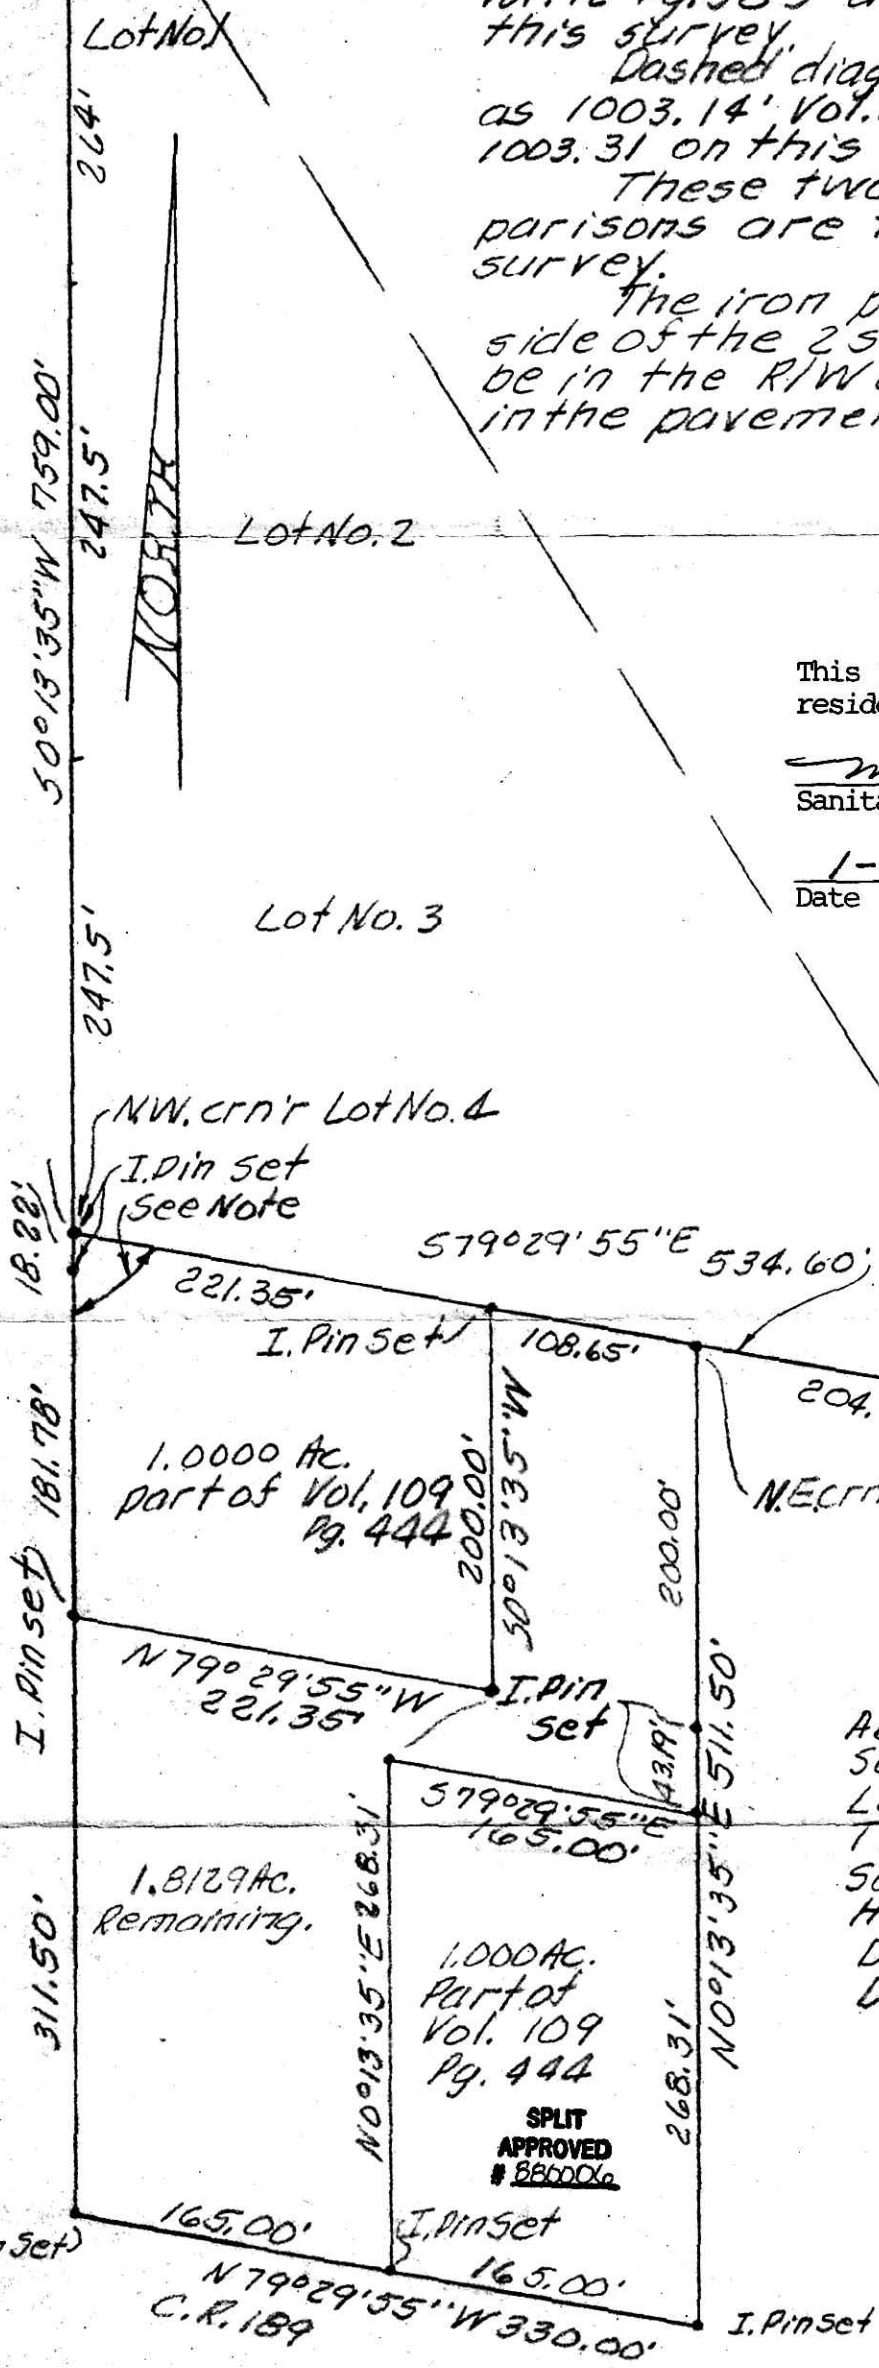

Lot No. 4 of
Abraham Mast's
subdivision of
Lot 19, 4th Qtr.,
T. 10 N., R. 6 W. of
Salt Creek Twp
Hol. Co., Ohio.
Deed Vol. 12 Pg. 323
Dated 4/29/1846.

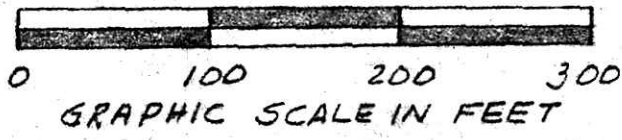

Known as part of Lot
No. 4 of Abraham Mast's
subdivision of Lot 19,
4th Qtr., Twp. 10 N.,
R. 6 W., of Salt Creek
Twp., Hol. Co., Ohio.

Robert L. Kasner
P.S. 5193, P.E. 28820
8/05/86
12/7/87



158561
JAN 14 1988

Deed Vol. 237 Pages 797 & 799

Rec'd. JAN 14 1988

AT 10:52 O'clock AM

Recorded JAN 14 1988

Holmes Co. Ohio Fee 6.80

Plat Vol. 11 Pg. 182

Recorder Richard Bruner