


DANIEL & ANNA MAE MILLER
206-129

WALNUT HILLS NURSING HOME, INC.
175-79
185-171

20 20
20 20

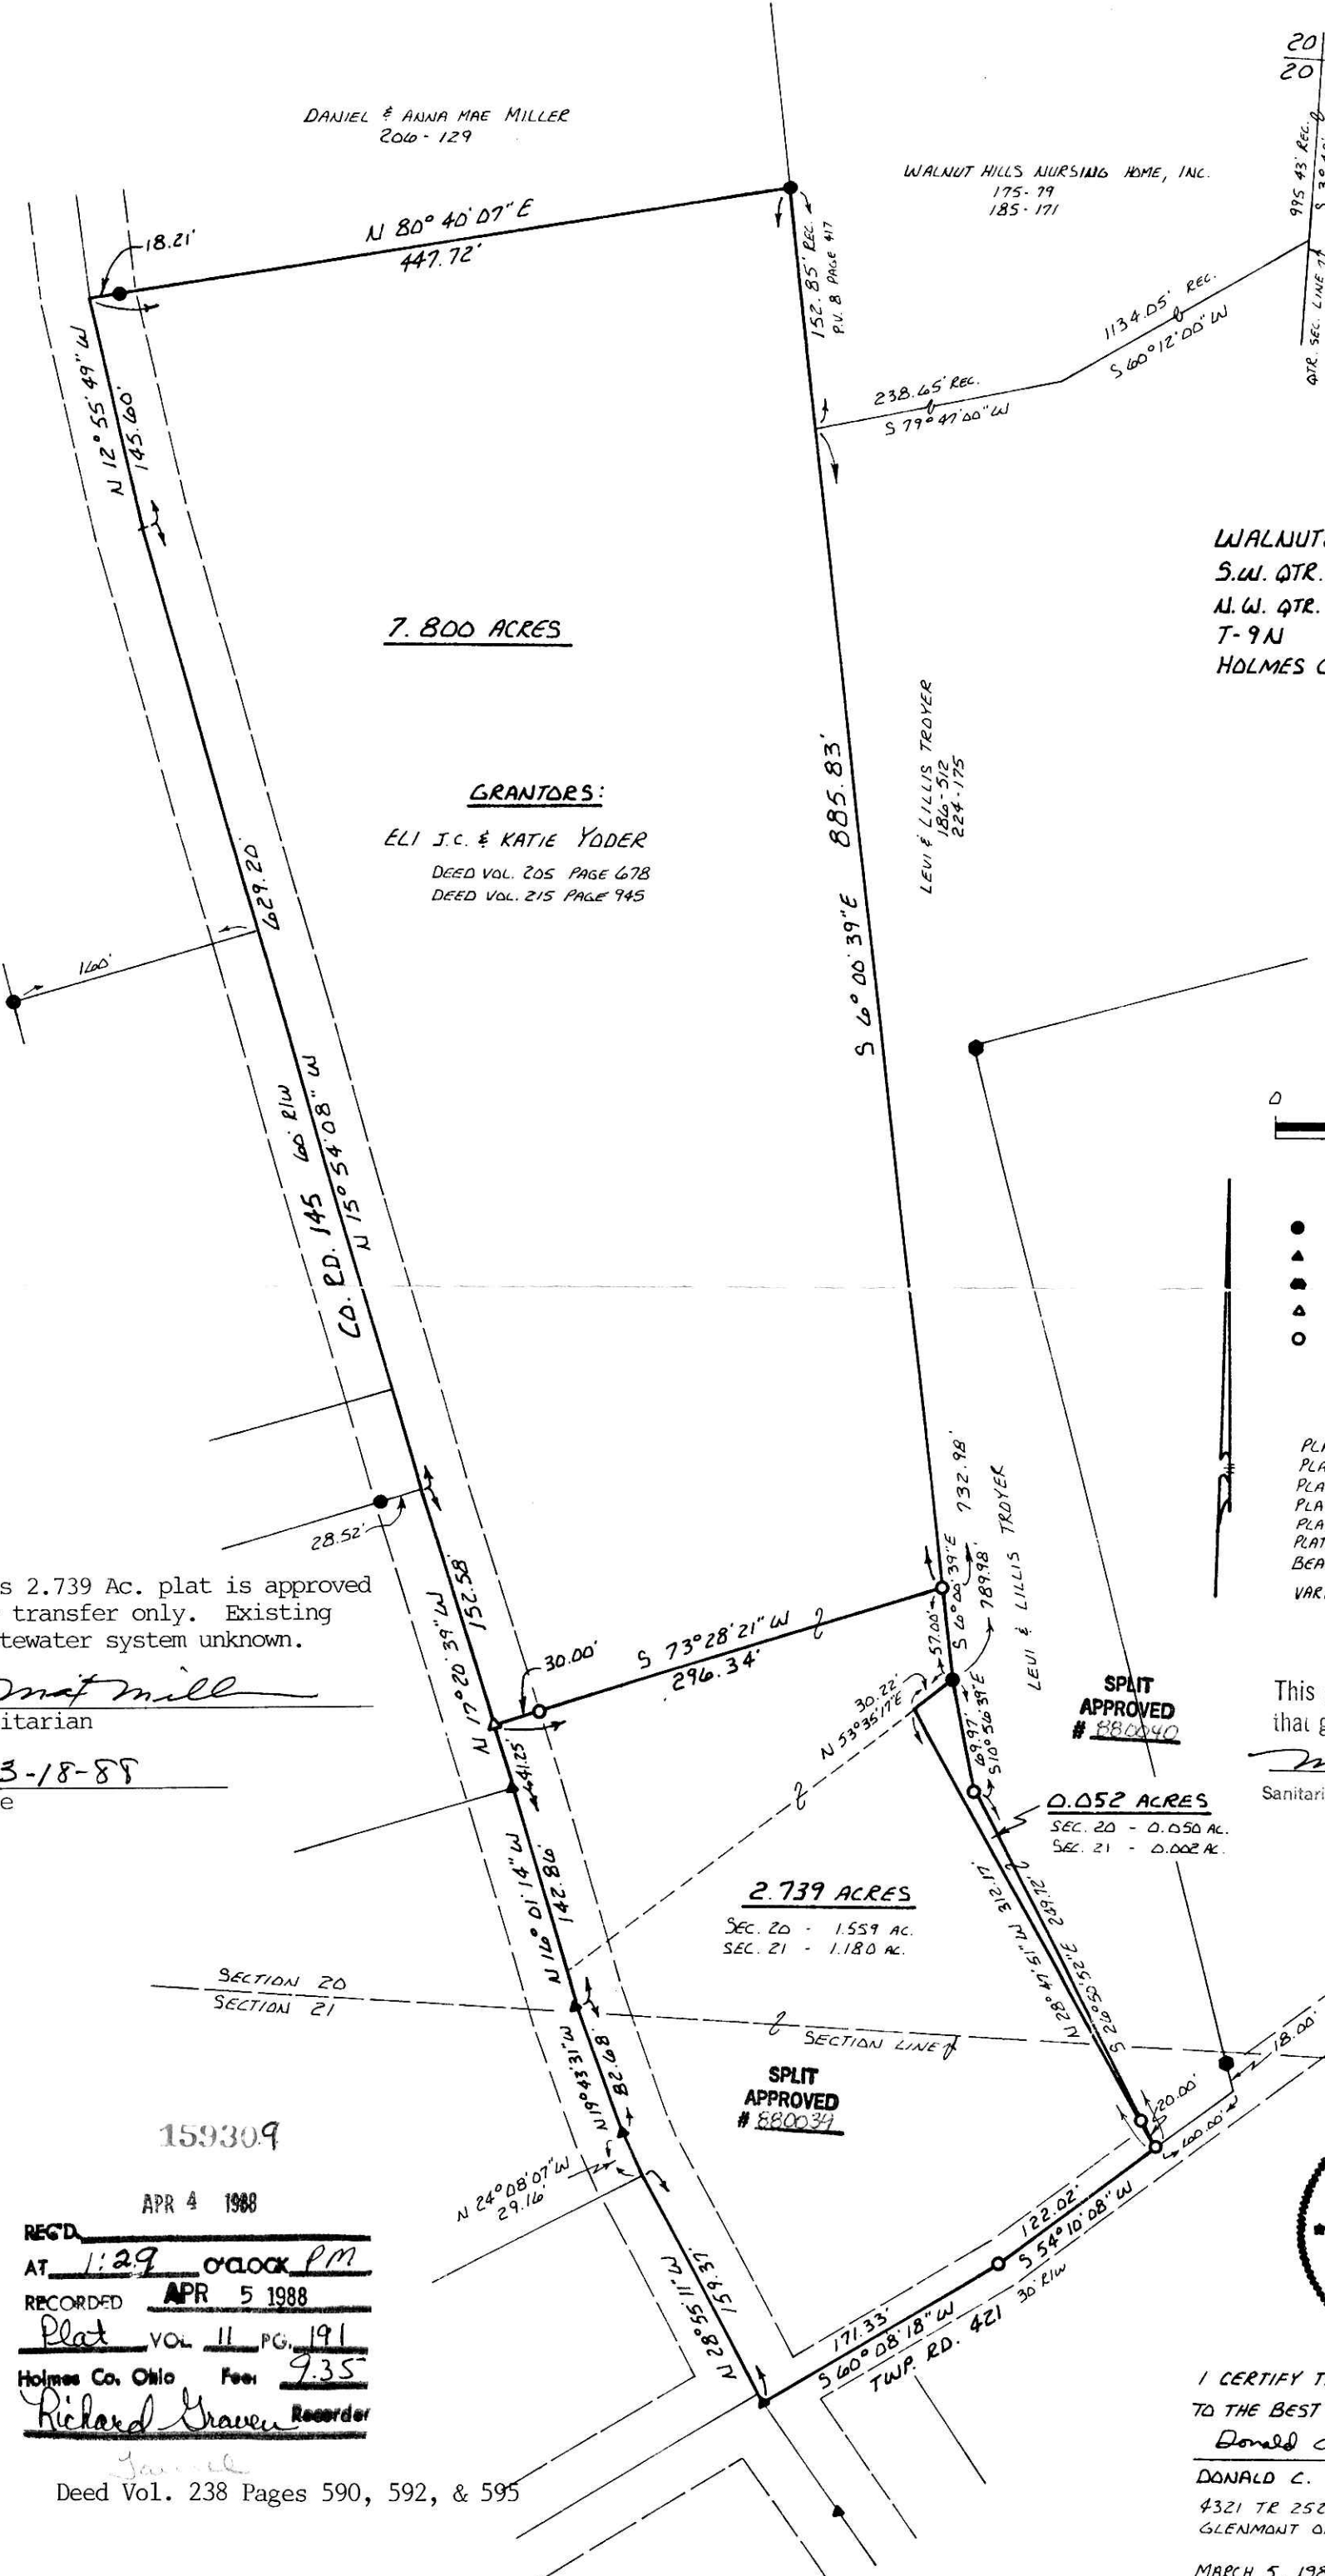


7.800 ACRES

GRANTORS:

ELI J.C. & KATIE YODER
DEED VOL. 205 PAGE 678
DEED VOL. 215 PAGE 945

LEVI & LILLIS TROYER
186-512
224-175

WALNUTCREEK TOWNSHIP
S.W. QTR. SEC. 20
N.W. QTR. SEC. 21
T-9N R-5W
HOLMES COUNTY, OHIO

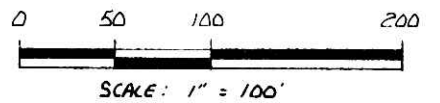

- IRON PIN FOUND
- ▲ P.K. NAIL FOUND
- CONK. MARK FOUND
- ▲ P.K. NAIL SET
- 5/8" REBAR WITH I.D. CAP SET
I.D. CAP MARKED "BAKER 6938"

REFERENCES:

- PLAT VOL. 5 PAGE 54
- PLAT VOL. 20 PAGE 42
- PLAT VOL. 11 PAGE 74
- PLAT VOL. 7 PAGE 420
- PLAT VOL. 8 PAGE 845
- PLAT VOL. 8 PAGE 417
- BEARINGS FROM P.V.B.P. 417
- VARIOUS DEEDS AS SHOWN

This 2.739 Ac. plat is approved for transfer only. Existing wastewater system unknown.

Mat Miller
Sanitarian

3-18-88
Date

(0.052 Ac.)

This plat not approved for any use that generates wastewater.

Mat Miller 3-18-88
Sanitarian Date


0.052 ACRES
SEC. 20 - 0.050 AC.
SEC. 21 - 0.002 AC.

2.739 ACRES
SEC. 20 - 1.559 AC.
SEC. 21 - 1.180 AC.

159309

APR 4 1988

REG'D
AT 1:29 O'CLOCK PM
RECORDED APR 5 1988
Plat VOL. 11 PG. 191
Holmes Co. Ohio Fee 9.35
Richard Graven Recorder

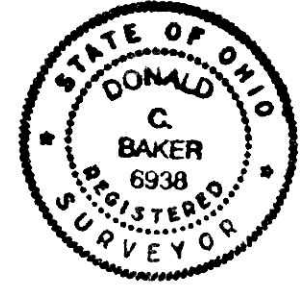

I CERTIFY THIS SURVEY TO BE CORRECT TO THE BEST OF MY KNOWLEDGE.

Donald C. Baker
DONALD C. BAKER P.S. 6938

4321 TR 252
GLENMONT OH.

MARCH 5, 1988