



WASHINGTON TOWNSHIP
N.E. QTR. & N.W. QTR. SEC. 33
T-20 N R-15 W
HOLMES COUNTY, OHIO

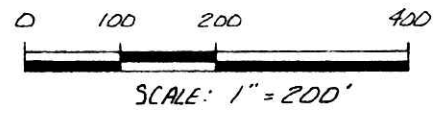

- STONE WITH "X" FOUND
- ▲ R.R. SPIKE SET
- 5/8" REBAR WITH I.D. CAP SET
I.D. CAP MARKED "BAKER 6938"

REFERENCES:

SURVEY RECORD 4 PAGE 121
BEARINGS FROM SAME
RAILROAD PLANS
DEEDS AS SHOWN

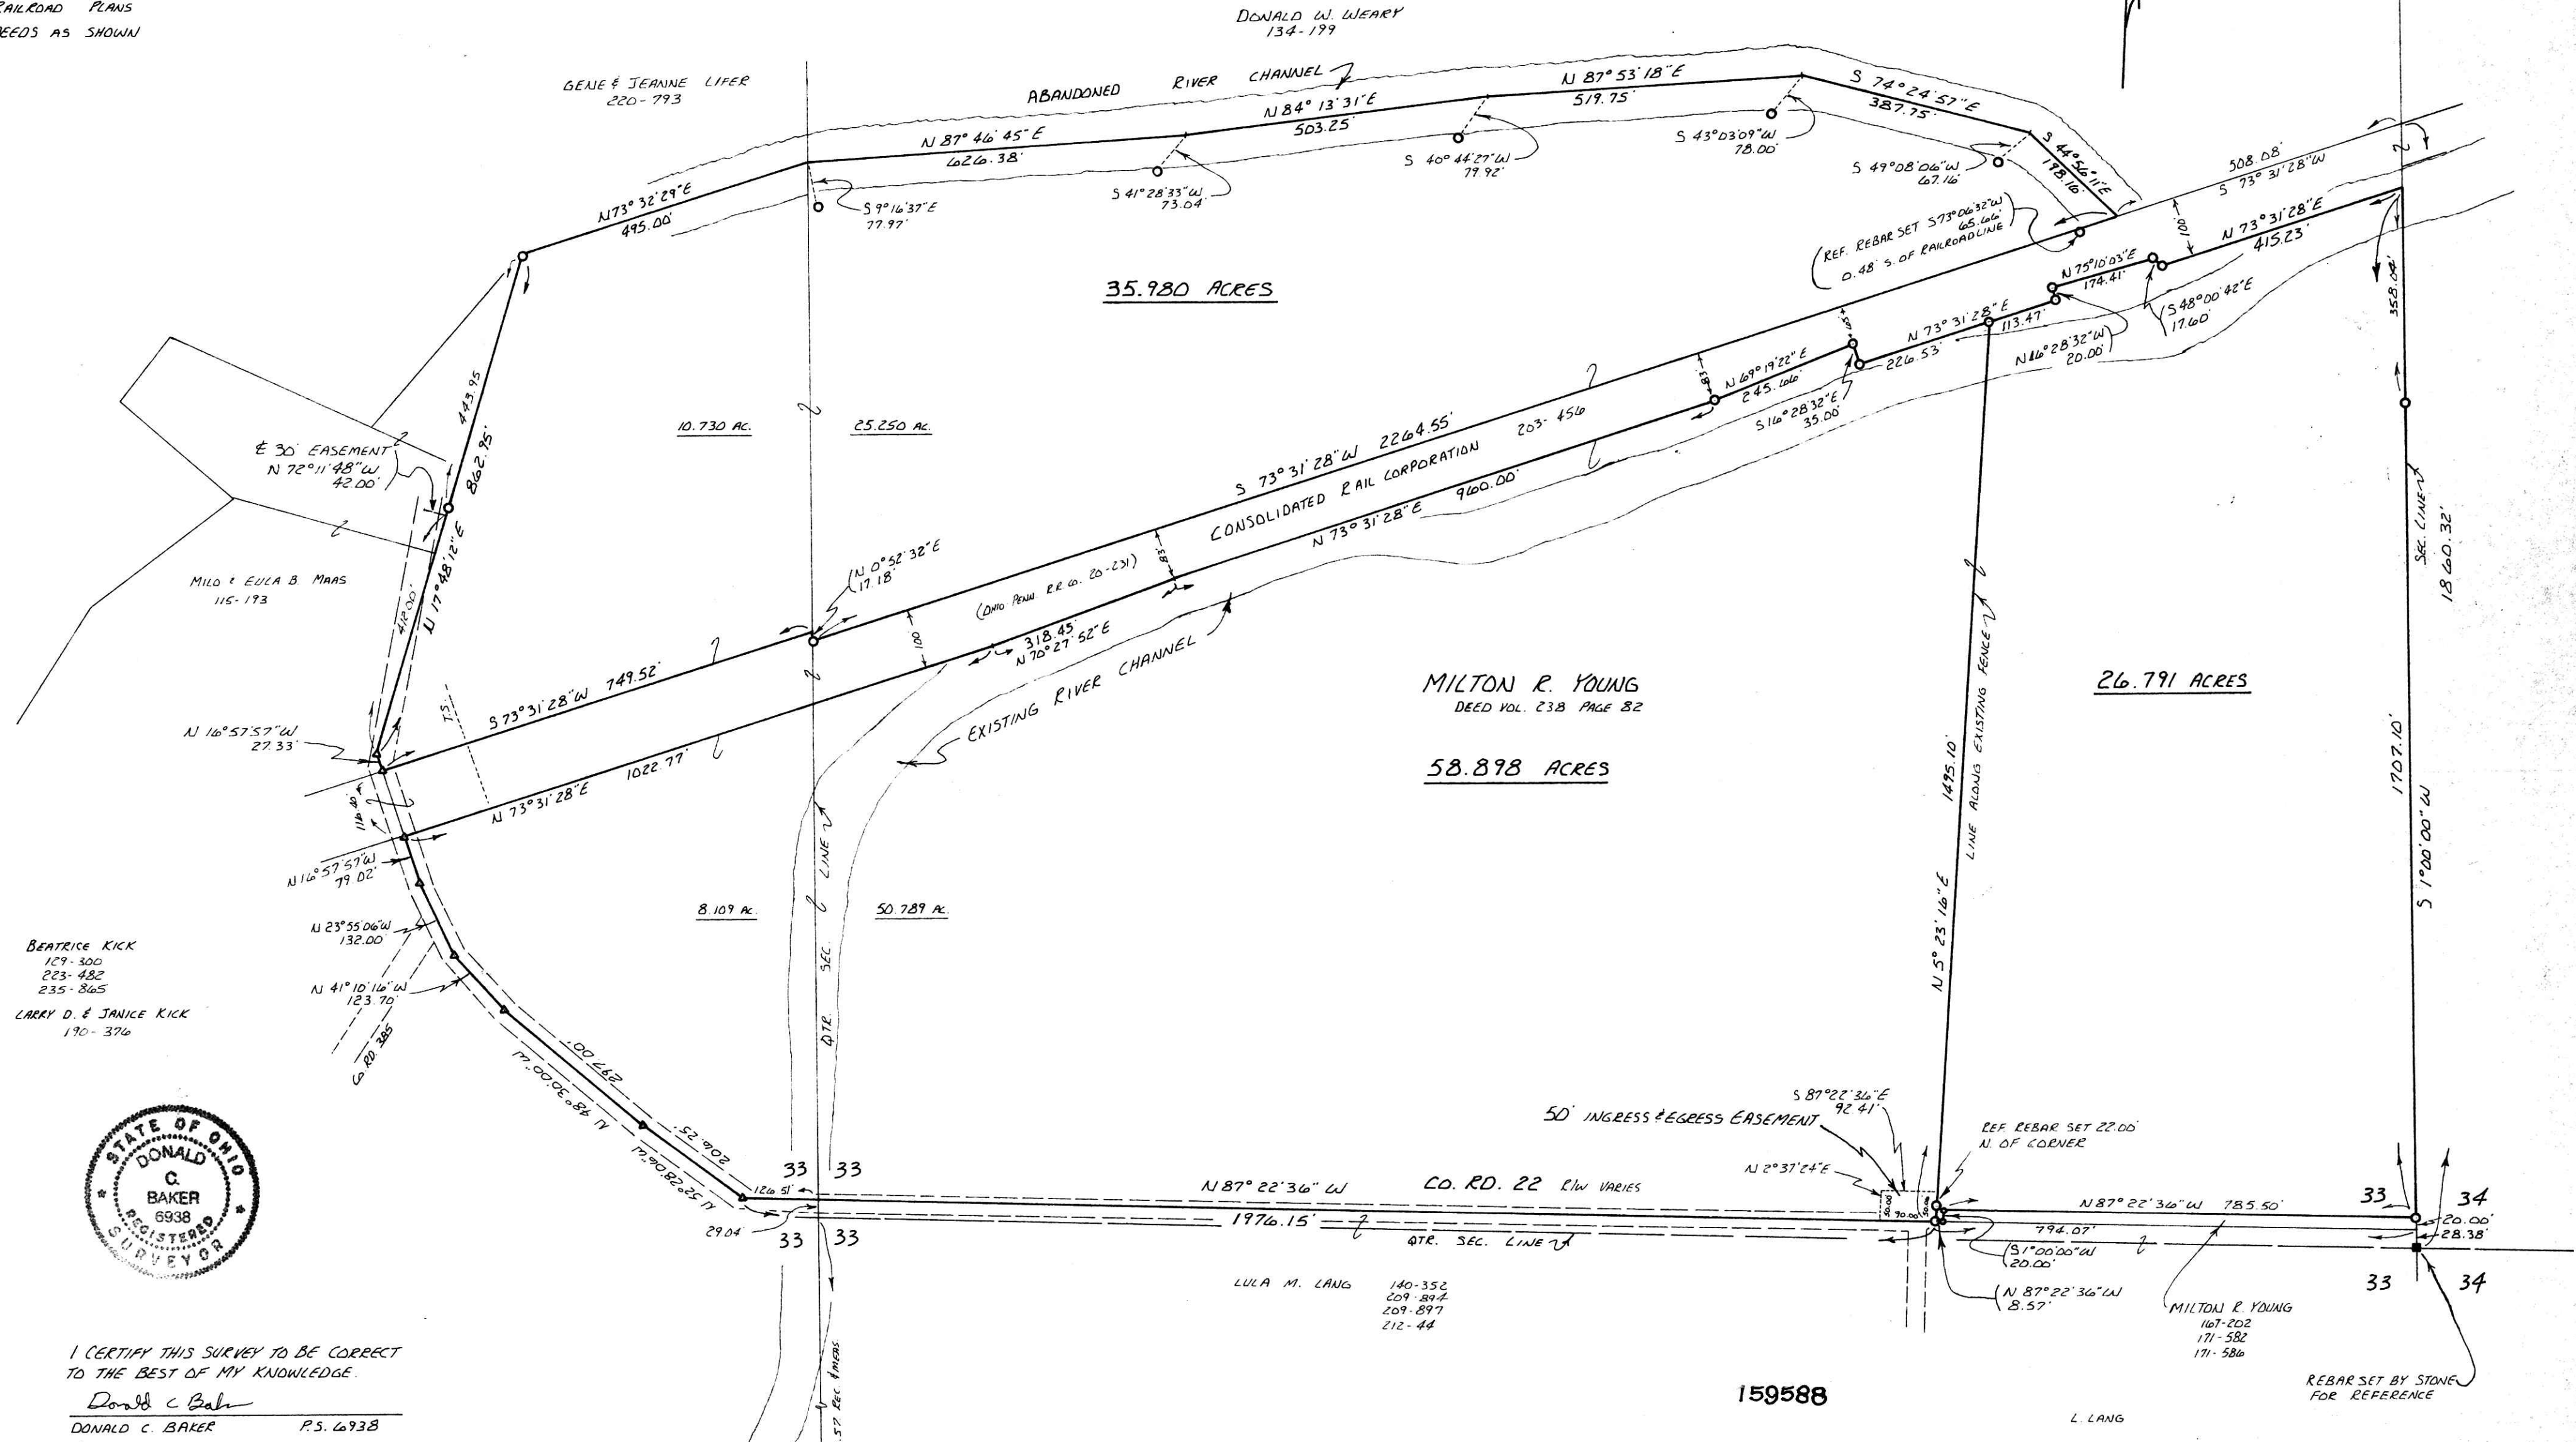

I CERTIFY THIS SURVEY TO BE CORRECT
TO THE BEST OF MY KNOWLEDGE.

Donald C. Baker
DONALD C. BAKER P.S. 6938
4321 TR 252
GLENMONT, OH
APRIL 7, 1988

APPROVED *4/10/88*
PLAT REQUIRED FOR EASEMENT

HOLMES CO TAX MAP OFFICE

159588

Rec'd. APR 28 1988 AT 3:12 o'clock PM
 Recorded APR 29 1988 Holmes Co. Ohio Fee: 20.70
 Plat Vol. 11 Pg. 198 Recorder: Richard Thomas
 Deed Vol. 238 miltou young - pick up
 Page 893

MAP OFFICE COPY