



159791

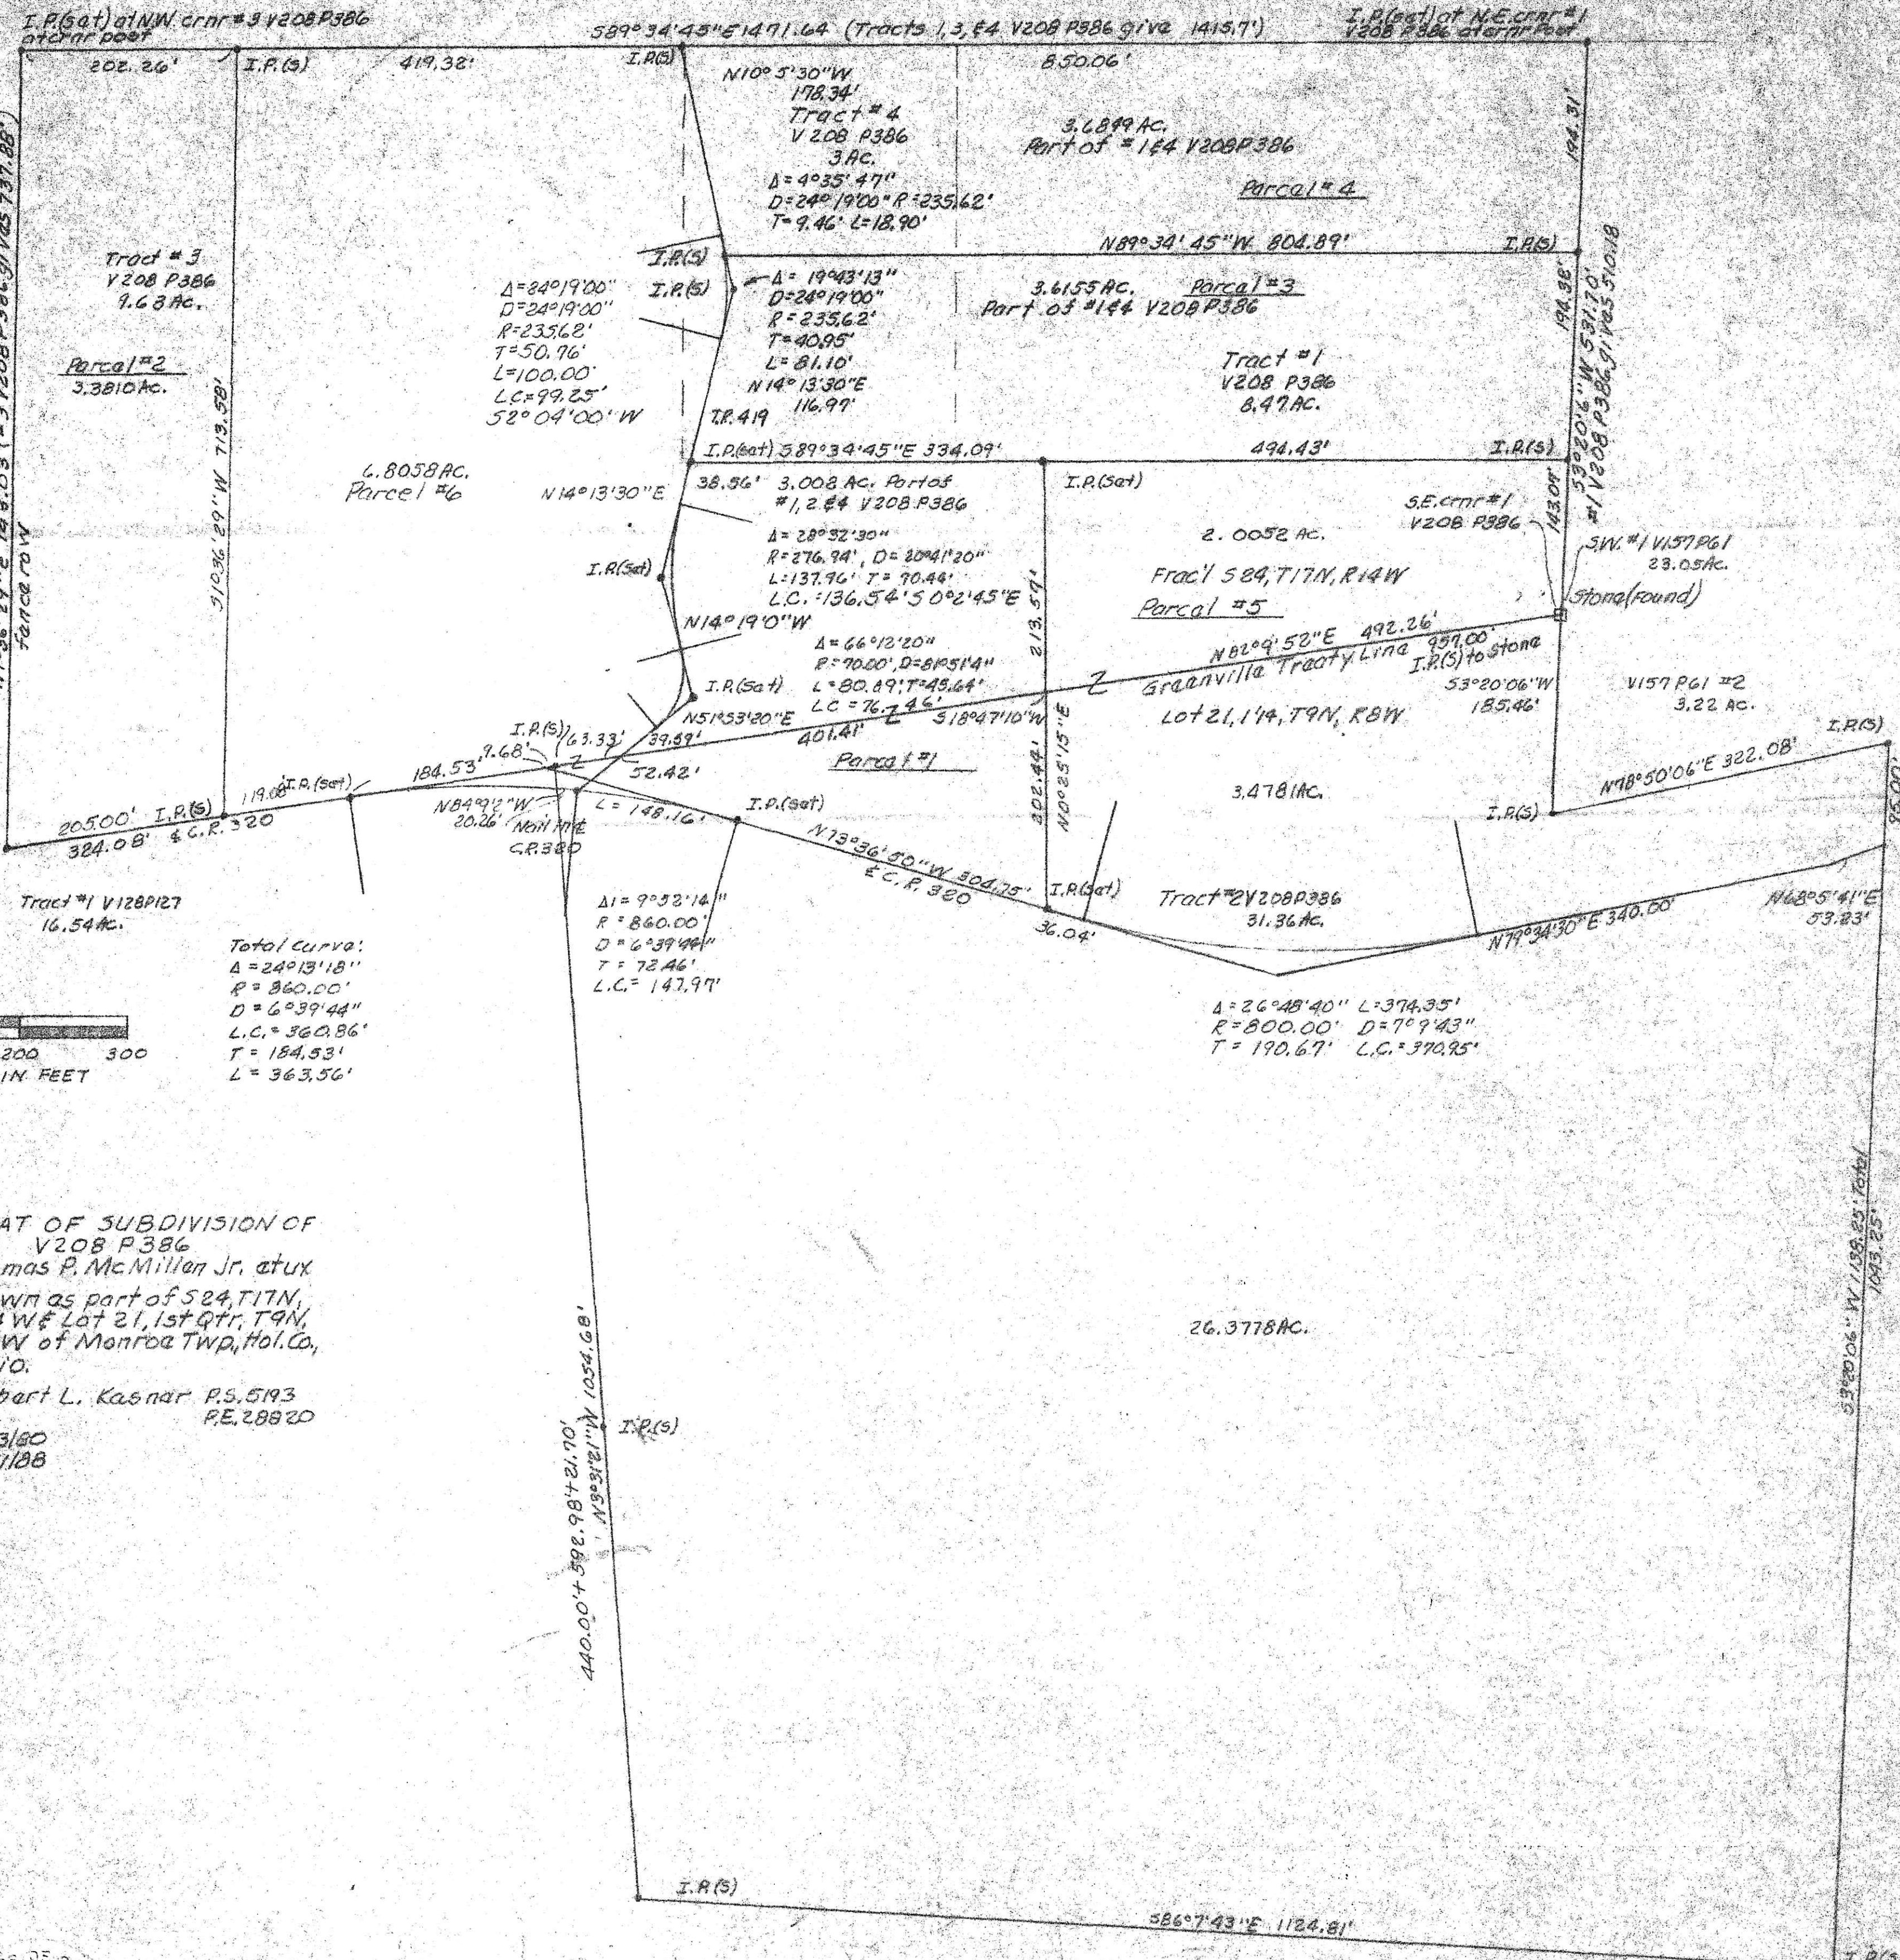

Tract #7
V174 P346
34.5 AC

NORTH

Nail in
CR 320 OH
G.T.L.

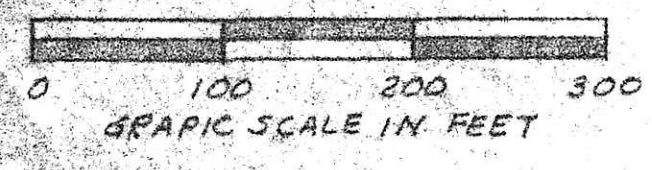

Total Curve:
 $\Delta = 24^{\circ}13'18''$
 $R = 860.00'$
 $D = 6^{\circ}39'44''$
 $L.C. = 360.86'$
 $T = 184.53'$
 $L = 363.56'$

PLAT OF SUBDIVISION OF
 V208 P386
 Thomas P. McMillen Jr, et ux
 known as part of 584, T17N,
 R14 W & Lot 21, 1st Qtr, T9N,
 R8 W of Monroe Twp, Hol. Co.,
 Ohio.

Robert L. Kasnar P.S. 5193
 P.E. 28820
 7/23/80
 4/21/88



159791
 MAY 17 1988
 Rec'd. MAY 18 1988
 Recorded
 Plat Vol. 11
 21x21 1/2
 AT 2:22 O'CLOCK P.M.
 Holmes Co. Ohio Fee: 22.05
 Pg. 300 Recorder: Richard Kraven
 Need 234 Page 60
 Discharge Vol. 17 Page 385

I.R.(s) with rock or feel around it