

HARDY TOWNSHIP
S.W. QTR. SECTION 14
T-9 N R-6 W
HOLMES COUNTY, OHIO

- STONE FOUND
- IRON PIN FOUND
- ▲ R.P. SPIKE SET
- 5/8" REBAR WITH I.D. CAP SET
I.D. CAP MARKED "BAKER 6938"

REFERENCES:

PLAT VOL. 8 PAGE 863
 DEED VOL. 128 PAGE 588
 DEED VOL. 132 PAGE 295
 BEARING ON SEC. LINE
 FROM DEED VOL. 216 PAGE 863




I CERTIFY THIS SURVEY TO BE CORRECT TO THE BEST OF MY KNOWLEDGE.

Donald C. Baker

DONALD C. BAKER P.S. 6938
 4321 TR 252
 GLENMONT OH.
 MAY 14, 1988

MAP OFFICE COPY

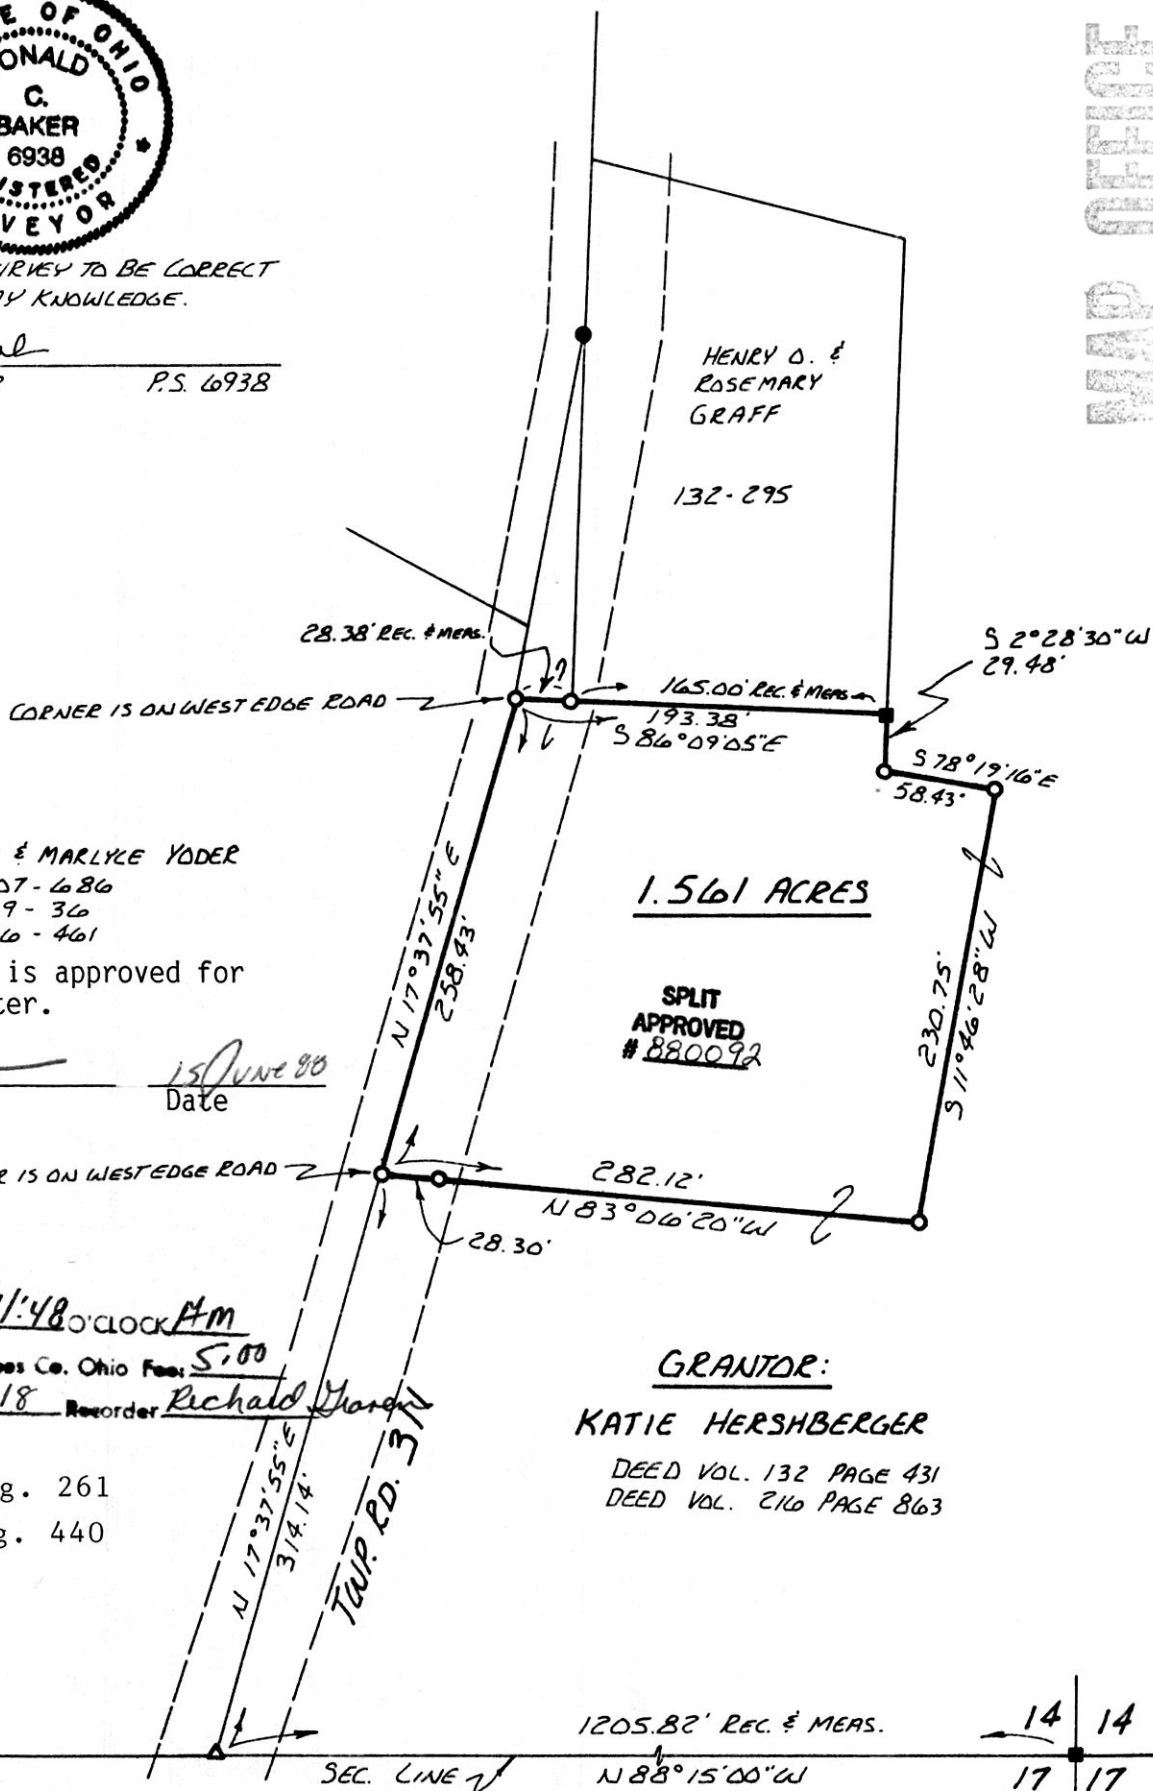

LESTER A. & MARLYKE YODER
 207-686
 219-36
 236-461

This 1.561 Ac. plat is approved for residential wastewater.

[Signature]
 Sanitarian Date 15 June 88

160178

Rec'd. JUN 21 1988 AT 11:48 O'CLOCK AM
 Recorded JUN 22 1988 Holmes Co. Ohio Fee: \$5.00
 Plat Vol. 12 Pg. 18 Recorder Richard G. [Signature]

Don M
 Mtg. Vol. 165 Pg. 261
 Deed Vol. 239 Pg. 440

GRANTOR:

KATIE HERSHBERGER
 DEED VOL. 132 PAGE 431
 DEED VOL. 216 PAGE 863

