



10  
10  
10  
10

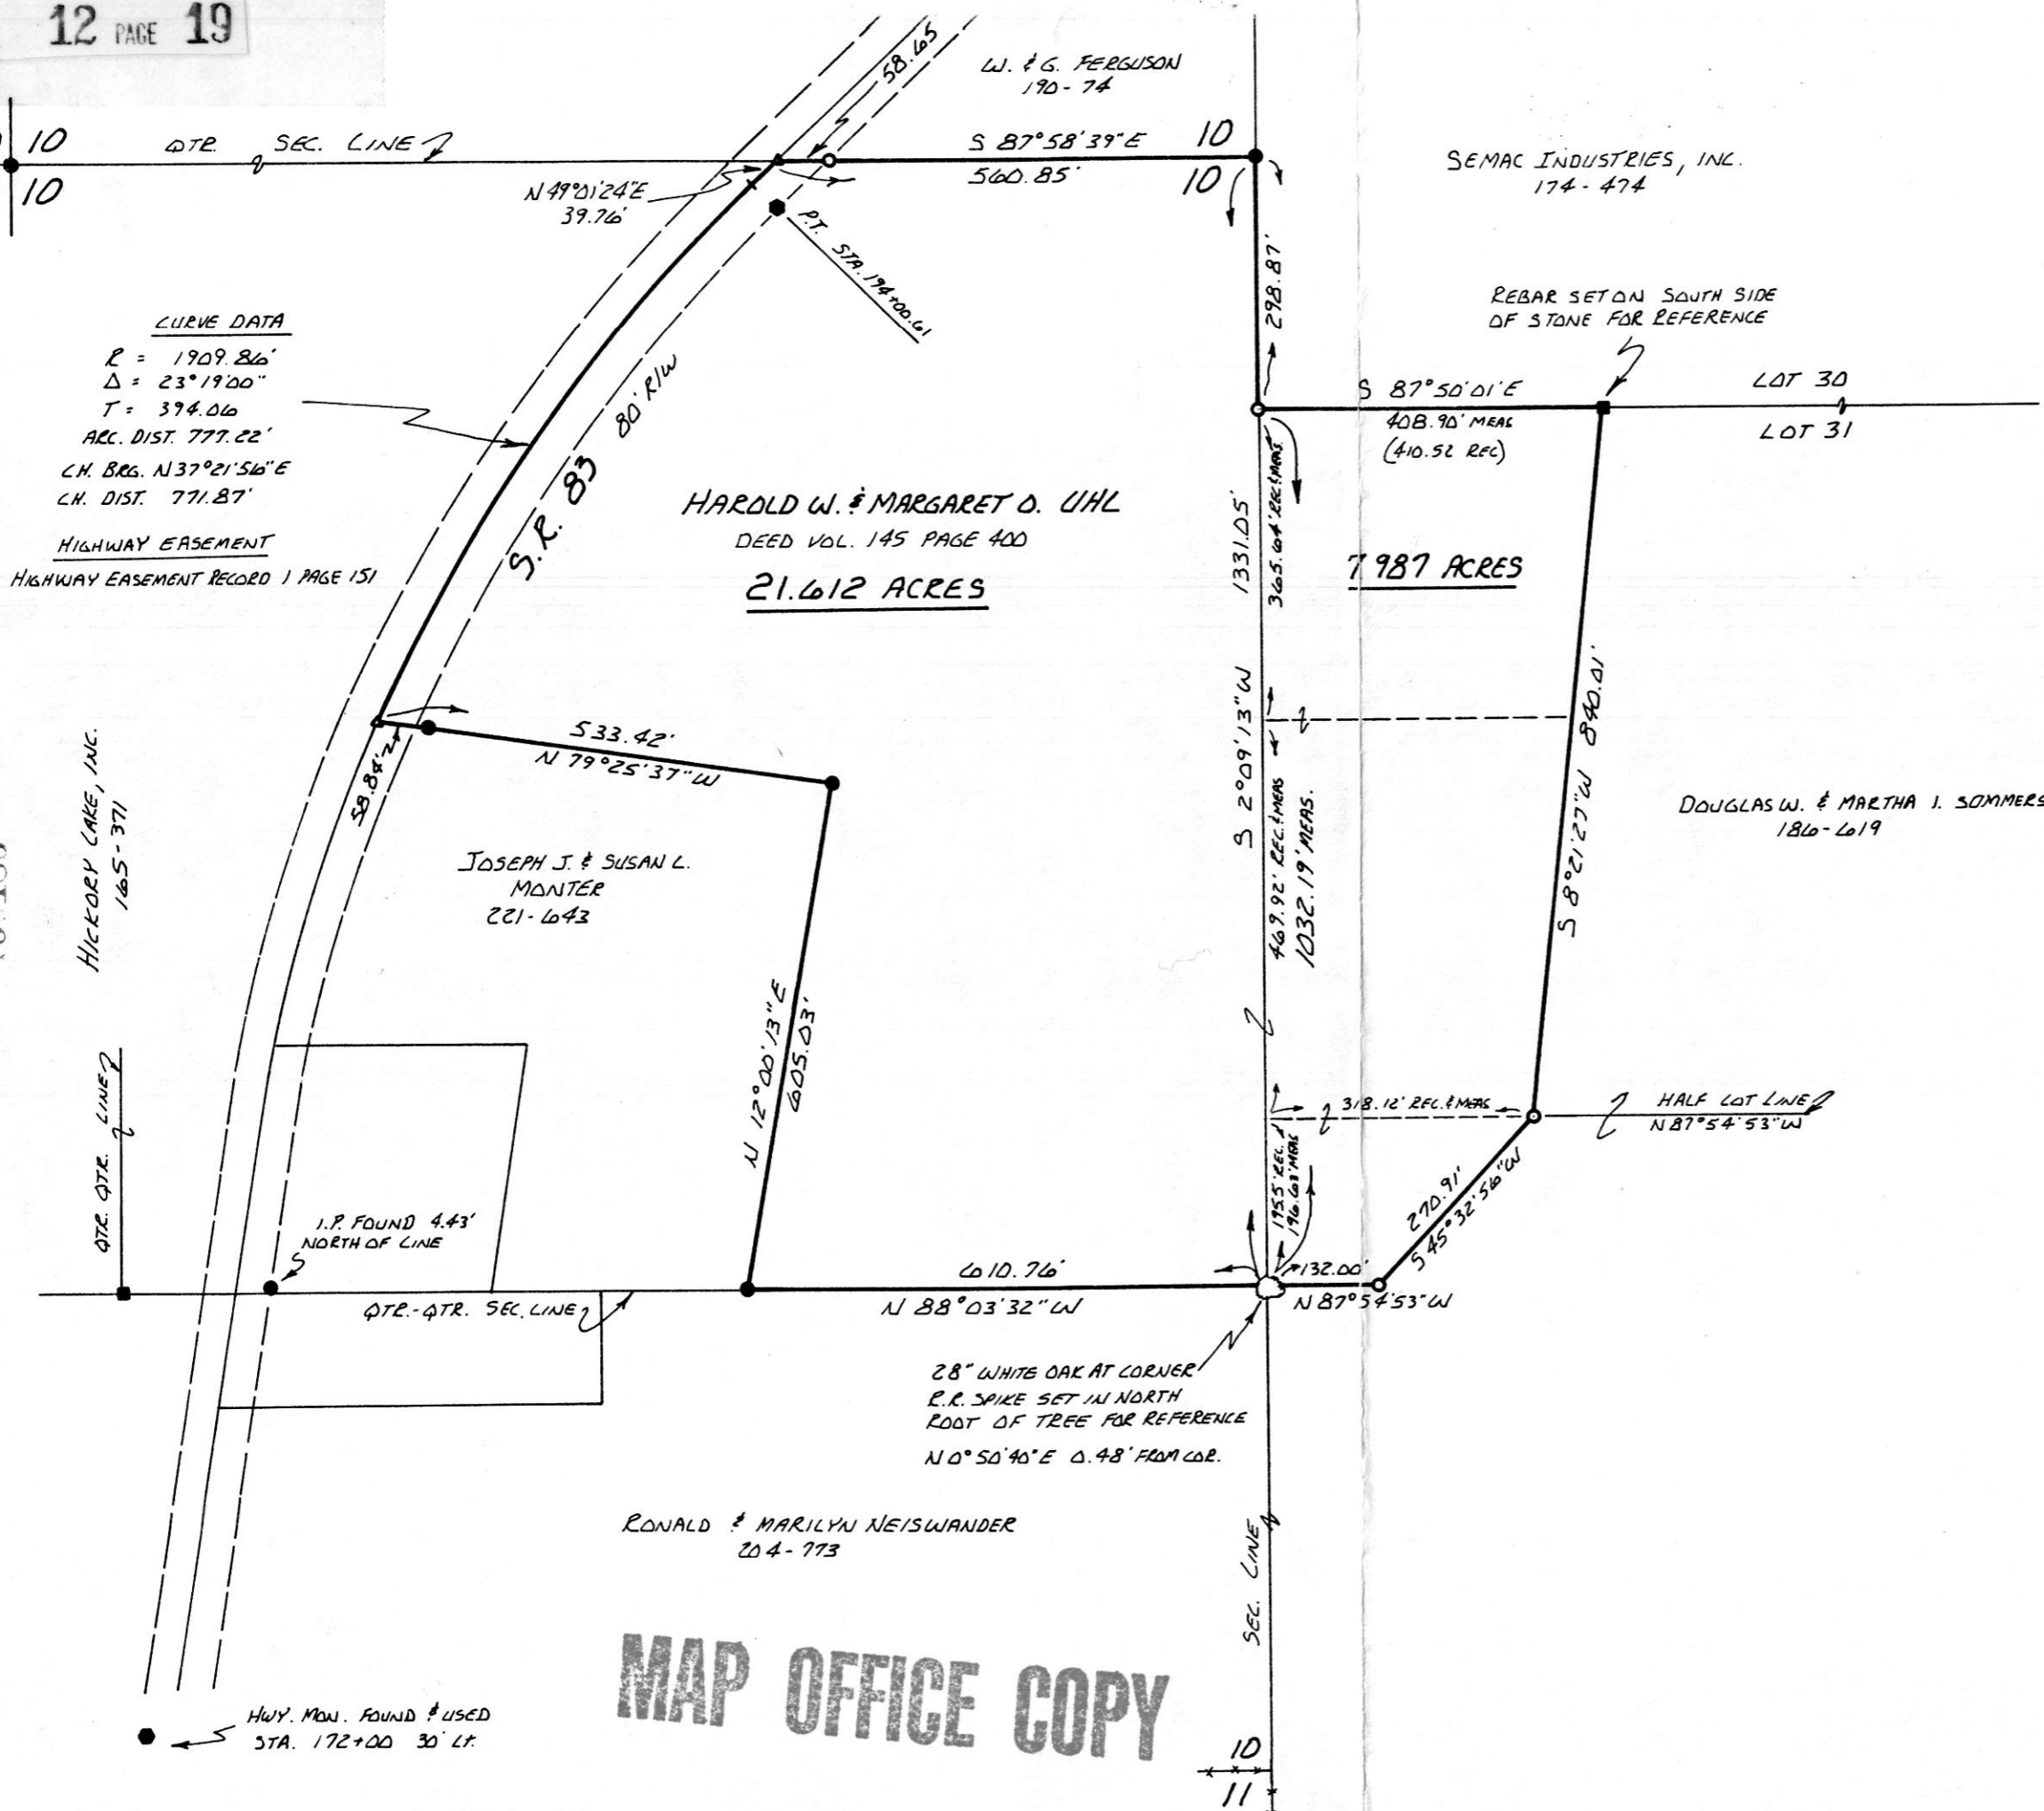

MECHANIC TOWNSHIP  
S.E. QTR SEC. 10 T-8 R-7  
LOT 31 - 2<sup>ND</sup> QTR. T-8 R-6  
HOLMES COUNTY, OHIO

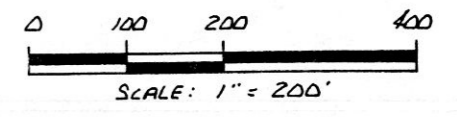

- STONE FOUND
- IRON PIN FOUND
- HWY. MON. FOUND
- ▲ R.R. SPIKE SET
- 5/8" REBAR WITH I.D. CAP SET  
I.D. CAP MARKED "BAKER 6938"

REFERENCES:  
PLAT VOL. 7 PAGE 35  
PLAT VOL. 3 PAGE 54  
BEARINGS FROM PLAT VOL. 7 PAGE 748  
STATE HWY. PLANS  
VARIOUS DEEDS AS SHOWN



160185  
Mtg. Vol. 165 Pg. 268 & 275  
Deed Vol. 239 Pg. 442  
JUN 21 1988 AT 1:00 O'CLOCK P.M.  
Recorded JUN 22 1988  
Plat Vol. 12 Pg. 19 Recorder Richard Damm  
Dan Meadows

I CERTIFY THIS SURVEY TO BE CORRECT  
TO THE BEST OF MY KNOWLEDGE.  
*Donald C. Baker*  
DONALD C. BAKER P.S. 6938  
4321 TR 252  
GLENMONT, OH.

MAY 11, 1988

MAP OFFICE COPY

10  
11