



160837

MECHANIC TOWNSHIP 2ND QTR.
LOT 26 T-8N; R-6W
HOLMES COUNTY, OHIO

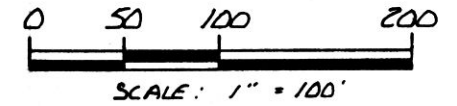

- IRON PIN FOUND
- 5/8" REBAR WITH I.D. CAP SET I.D. CAP MARKED "BAKER 6938"

REFERENCES:
 PLAT VOL. 10 PAGE 31
 PLAT VOL. 6 PAGE 69
 BEARING ALONG THE TWP. LINE
 FROM A SURVEY BY ROBERT L. KASNER
 DATED 6-16-88 (P.V. 12 P 29)
 VARIOUS DEEDS AS SHOWN

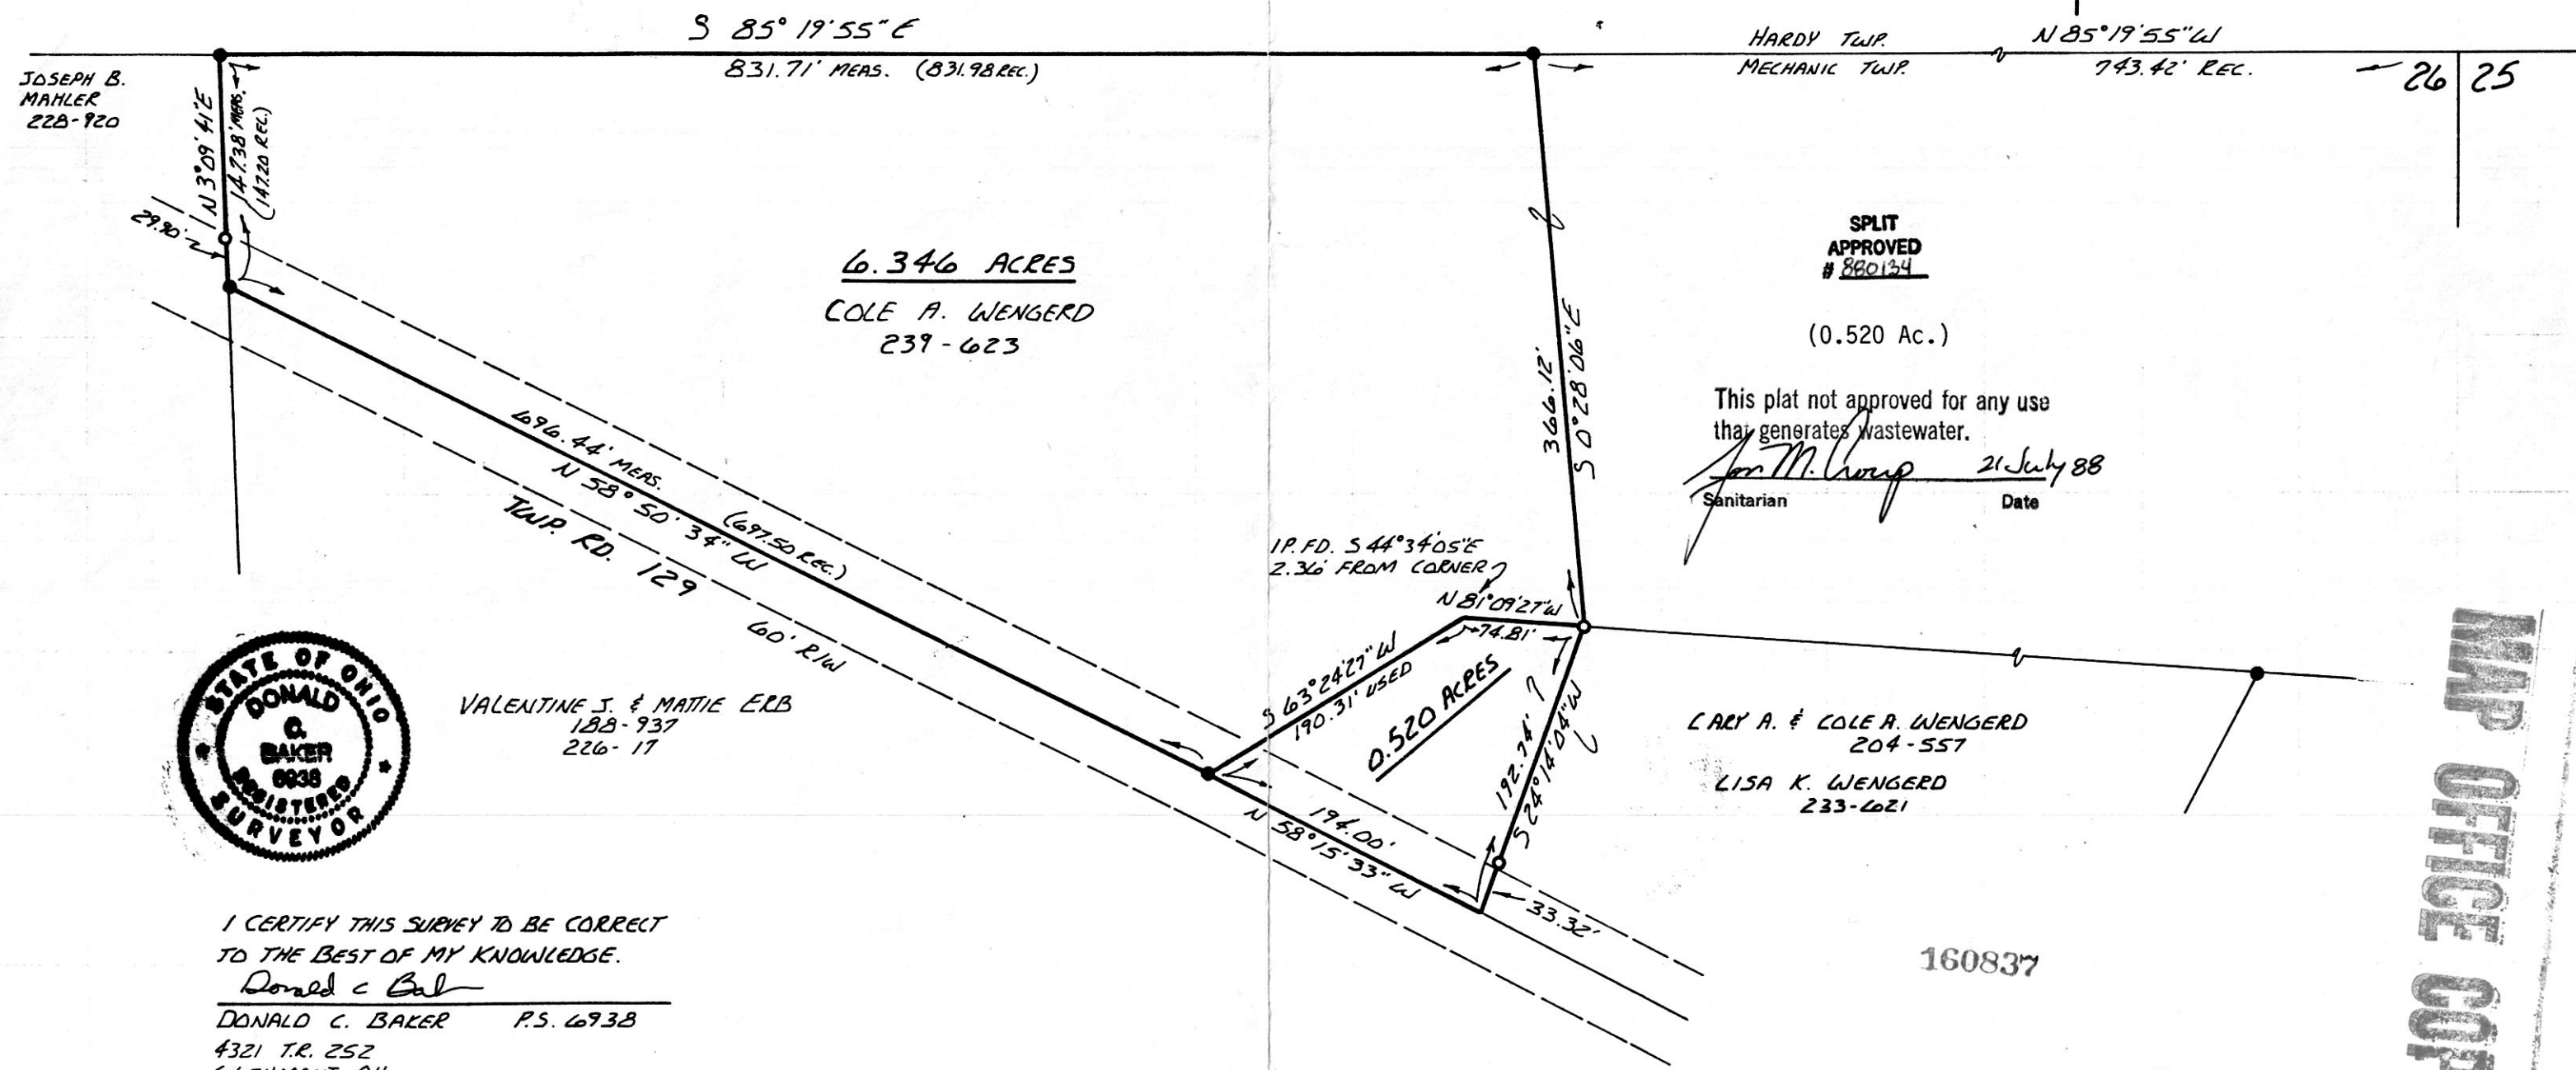

SPLIT
APPROVED
880134

(0.520 Ac.)

This plat not approved for any use
that generates wastewater.

Sanitarian 21 July 88
Date



I CERTIFY THIS SURVEY TO BE CORRECT
TO THE BEST OF MY KNOWLEDGE.

Donald C. Baker
 DONALD C. BAKER P.S. 6938
 4321 T.R. 252
 GLENMONT, OH.

JULY 15, 1988

MAP OFFICE COPY

160837

Rec'd. AUG 22 1988 AT 3:41 O'CLOCK P.M.
 Recorded AUG 23 1988 Holmes Co. Ohio Fee: 9.35
 Plat Vol 12 Pg 55 Recorder: *Richard M...*