


HARDY TOWNSHIP
 2ND QTR., LOT 8
 T-9N R-7W
 HOLMES CO., OHIO

MAP OFFICE COPY 04

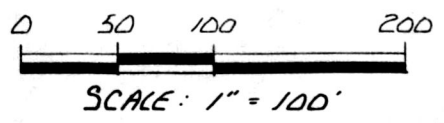


- IRON PIN FOUND
 - 5/8" REBAR WITH I.D. CAP. SET
I.D. CAP MARKED "BAKER 6938"
- BEARINGS FROM PLAT VOL. 11
 PAGE 30

(1.500 Ac.)

This plat not approved for any use
 that generates wastewater.

Dennis H. Meany 11-10-88
 Sanitarian Date

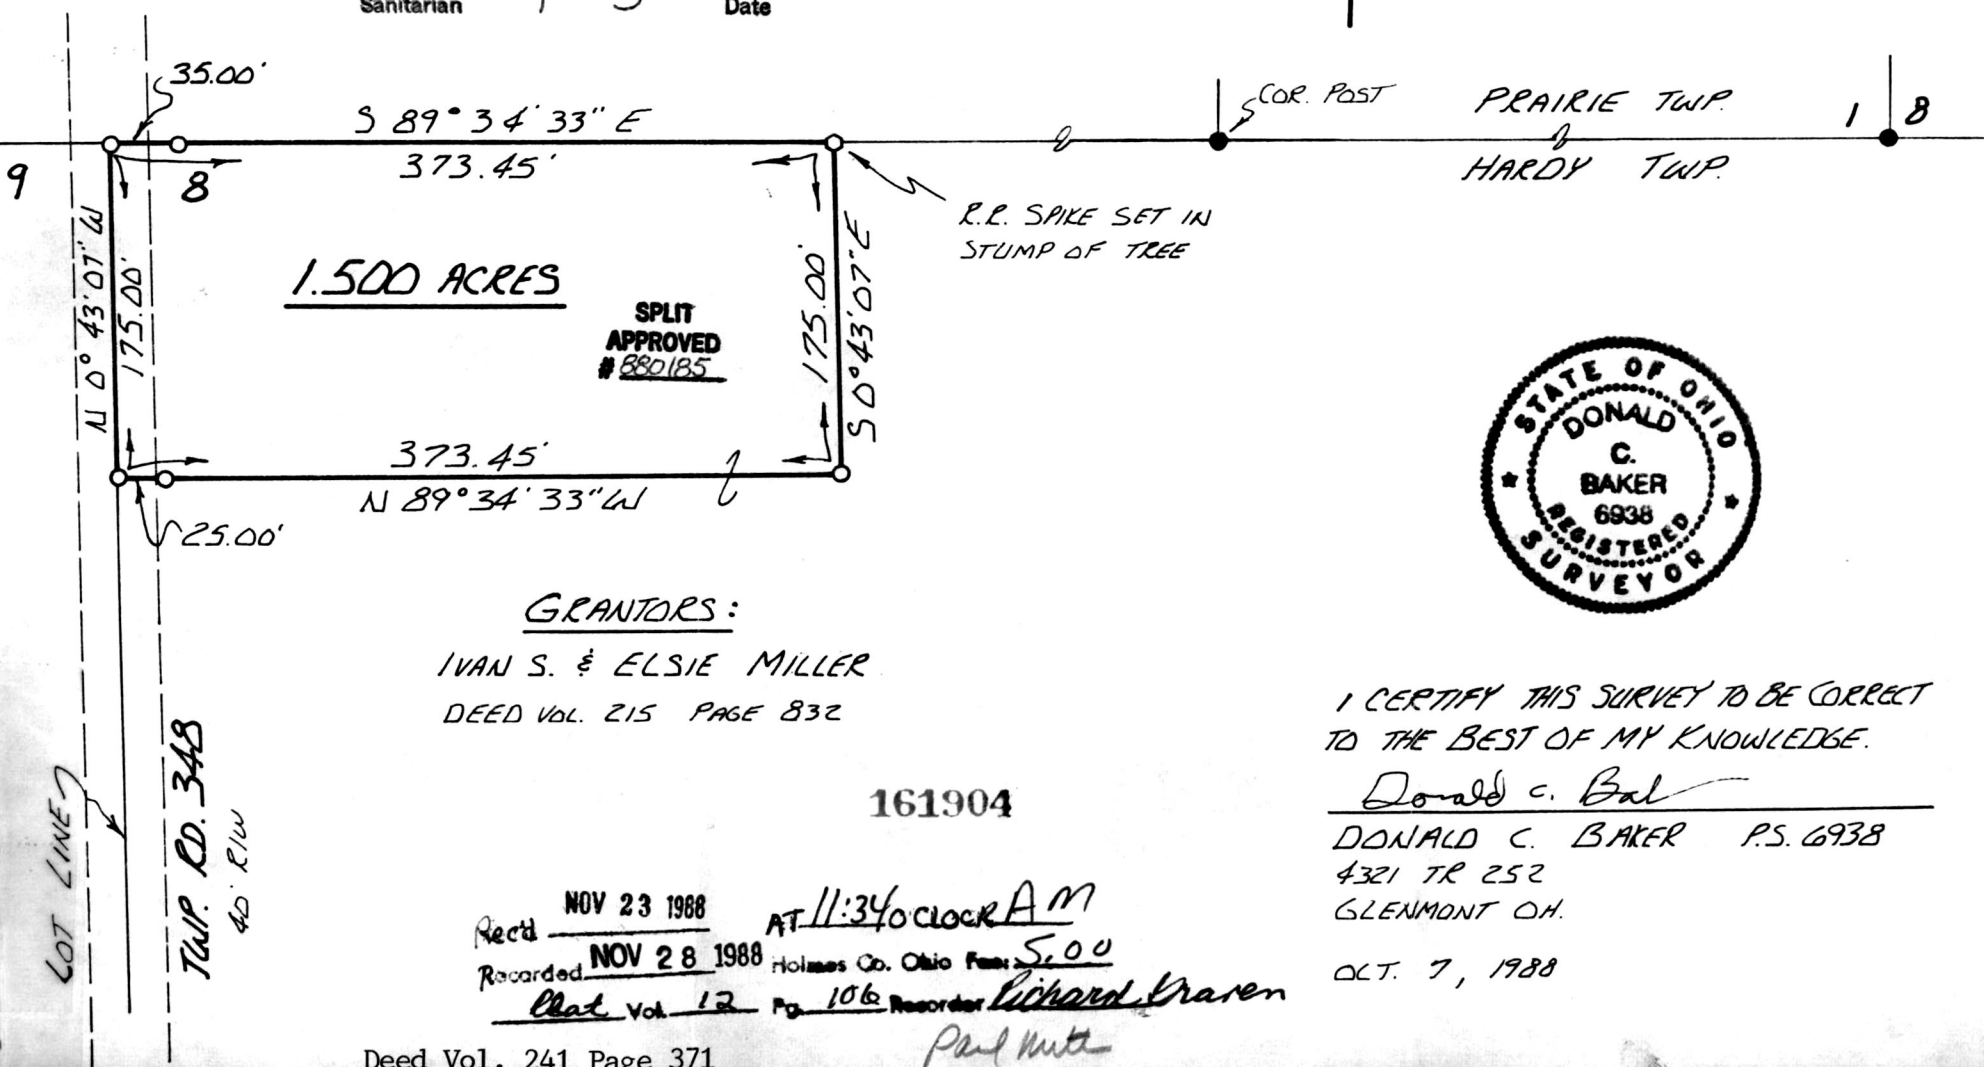

GRANTORS:

IVAN S. & ELSIE MILLER
 DEED VOL. 215 PAGE 832

161904



I CERTIFY THIS SURVEY TO BE CORRECT
 TO THE BEST OF MY KNOWLEDGE.

Donald C. Baker
 DONALD C. BAKER P.S. 6938
 4321 TR 252
 GLENMONT OH.

OCT. 7, 1988

Rec'd NOV 23 1988 AT 11:34 O'CLOCK AM
 Recorded NOV 28 1988 Holmes Co. Ohio Fee \$5.00
 Plat Vol 12 Pg 106 Recorder Richard Kraven
 Paul Witz