

162012


TWP. RD. 615

MAP OFFICE COPY

SALT CREEK TOWNSHIP
S.W. QTR. SECTION 35
T-15 N R-12 W
HOLMES COUNTY, OHIO

This 3.231 Ac. plat is approved for residential wastewater.

Dennis J. McQuay 11-17-88
Sanitarian Date

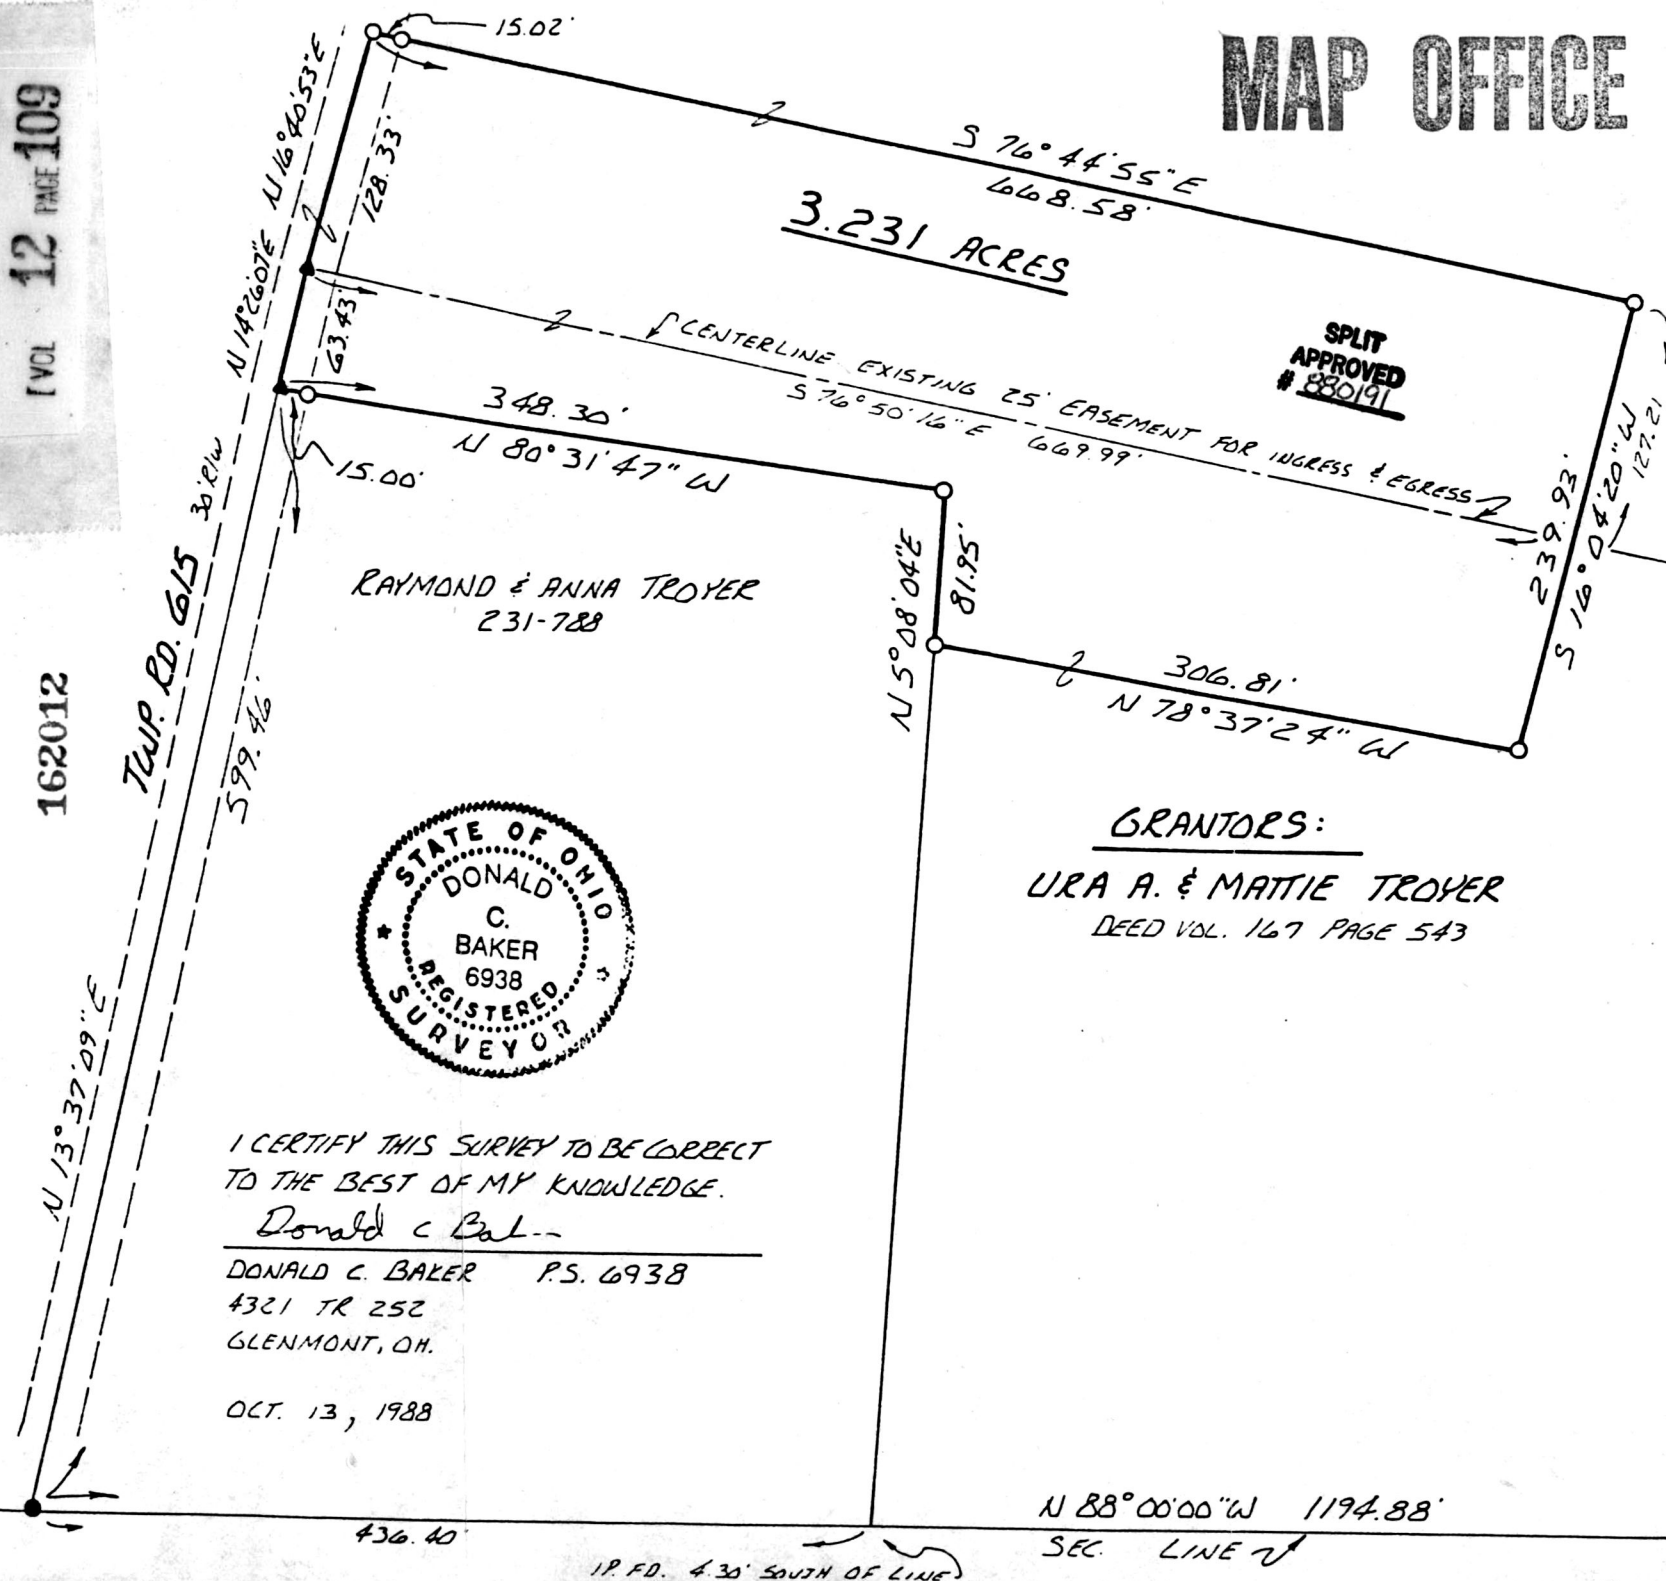

RAYMOND & ANNA TROYER
231-788




I CERTIFY THIS SURVEY TO BE CORRECT TO THE BEST OF MY KNOWLEDGE.

Donald C Baker
DONALD C. BAKER P.S. 6938
4321 TR 252
GLENMONT, OH.

OCT. 13, 1988

GRANTORS:

URA A. & MATTIE TROYER
DEED VOL. 167 PAGE 543

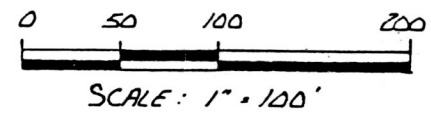

- STONE FOUND
- ▲ R.R. SPIKE FOUND
- IRON PIN FOUND
- 5/8" REBAR WITH I.D. CAP SET
I.D. CAP MARKED "BAKER 6938"

REFERENCES:

PLAT VOL. B PAGE 450
BEARINGS FROM PLAT VOL. B
PAGE 396

162012

REC'D DEC 6 1988 AT 10:07 O'CLOCK A.M.
 RECORDED DEC 7 1988 Holmes Co. Ohio Fees 5.00
 Plat Vol 109 Recorder Richard Draven