


162043 MAP OFFICE COPY

GRANTOR: JEAN A. SKEEN  
Q.C.D. VOL. 207 PAGE 391

MONROE TWP. 3RD QTR.  
PART OF LOT 31  
U.S.M.L. T-9N; R-8W  
HOLMES COUNTY, OHIO

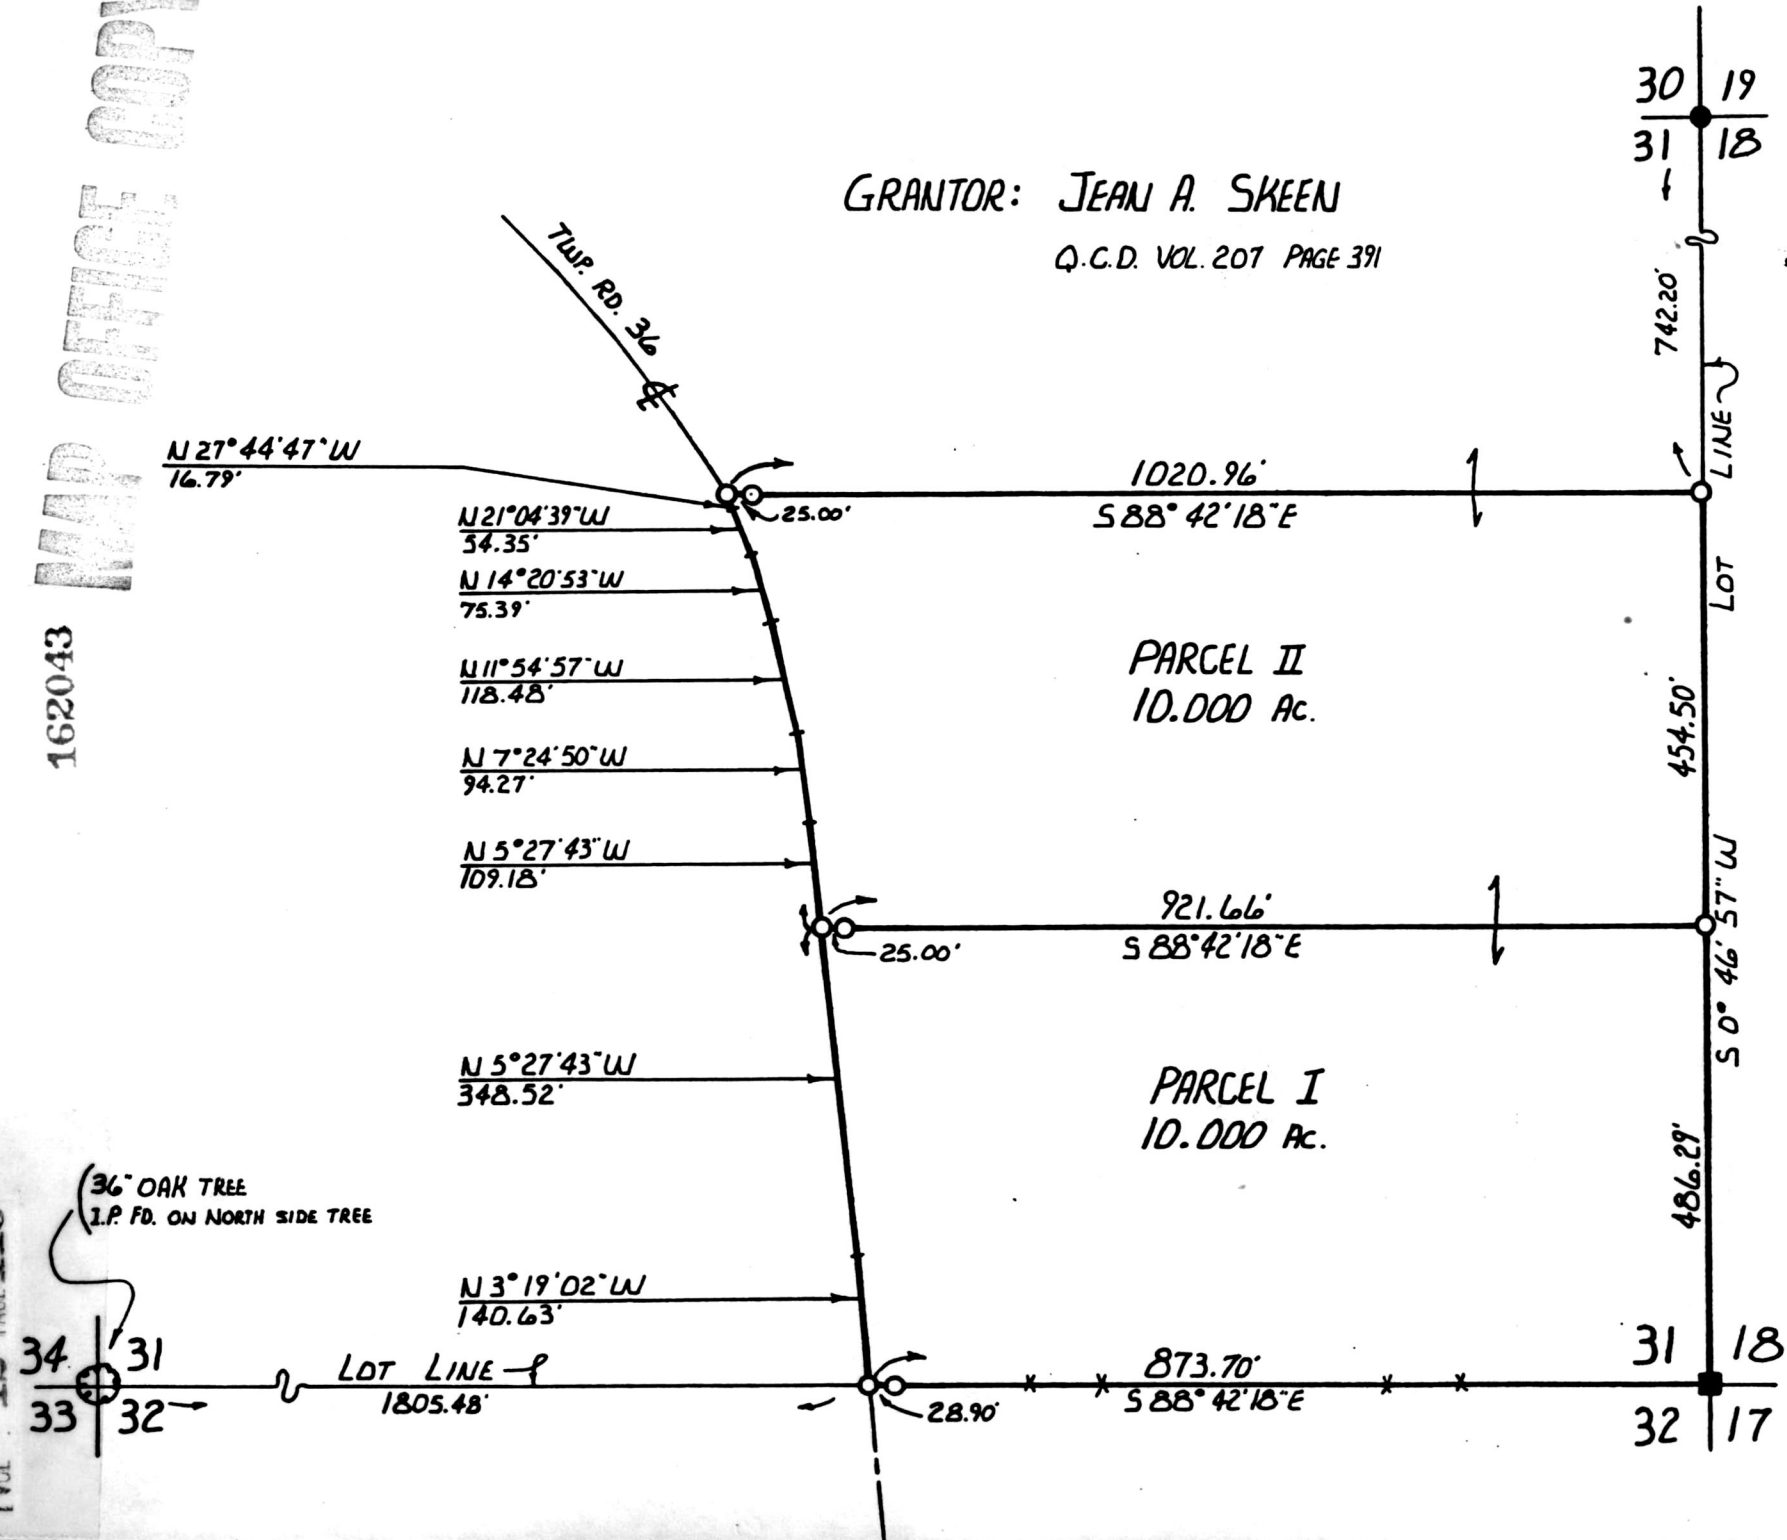

SCALE 1" = 200'

- STONE WITH 'X' FD.
- I.P. FD.
- 5/8" REBAR SET

BEARING REFERENCE:  
SURV. PLAT VOL. 9 PAGE 183



I CERTIFY THIS SURVEY TO BE CORRECT  
TO THE BEST OF MY KNOWLEDGE.

Donald C. Baker  
DONALD C. BAKER P.S. 6938  
FEB. 26, 1986

162043  
REC'D. DEC 8 1988 AT 10:40 O'CLOCK AM  
Recorded in Dec. 9, 1988 Holmes Co. Ohio from 5:00  
Plat Vol 12 to 110 Recorder Richard Gramen  
P.R.