

MAP OFFICE COPY

KILLBUCK TOWNSHIP
 S.E. QTR. SECTION 25
 TWP. 8 N RANGE 7 W
 HOLMES COUNTY, OHIO


SURVEYED FOR: MYRON YOUNG

DONALD G. BUTLER
 241-257

MYRON WAYNE & LINDA LEE YOUNG
 DEED VOL. 177 PAGE 435
 DEED VOL. 179 PAGE 260

14.215 ACRES (14.0 AC. DEED)

25 24
 25 24

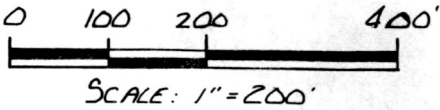

- IRON PIN FOUND
- 5/8" REBAR WITH I.D. CAP SET
 I.D. CAP MARKED "BAKER 6938"

REFERENCES:

BEARINGS FROM PLAT VOL 13
 PAGE 25
 PLAT VOL. 13 PAGE 32



I CERTIFY THIS SURVEY TO BE CORRECT
 TO THE BEST OF MY KNOWLEDGE.


Donald C. Baker
 DONALD C. BAKER P.S. 6938
 4321 TR 252
 GLENMONT, OH.

NOV 23, 1988

Deed Vol. 241 Page 936

1622450

Rec'd. JAN 11 1989
 Recorded JAN 12 1989
 Plat Vol. 12 Pg. 133 Recorder Richard Wharen
 AT 3:41 O'CLOCK P.M.
 Holmes Co. Ohio Fees \$5.00
 Journal

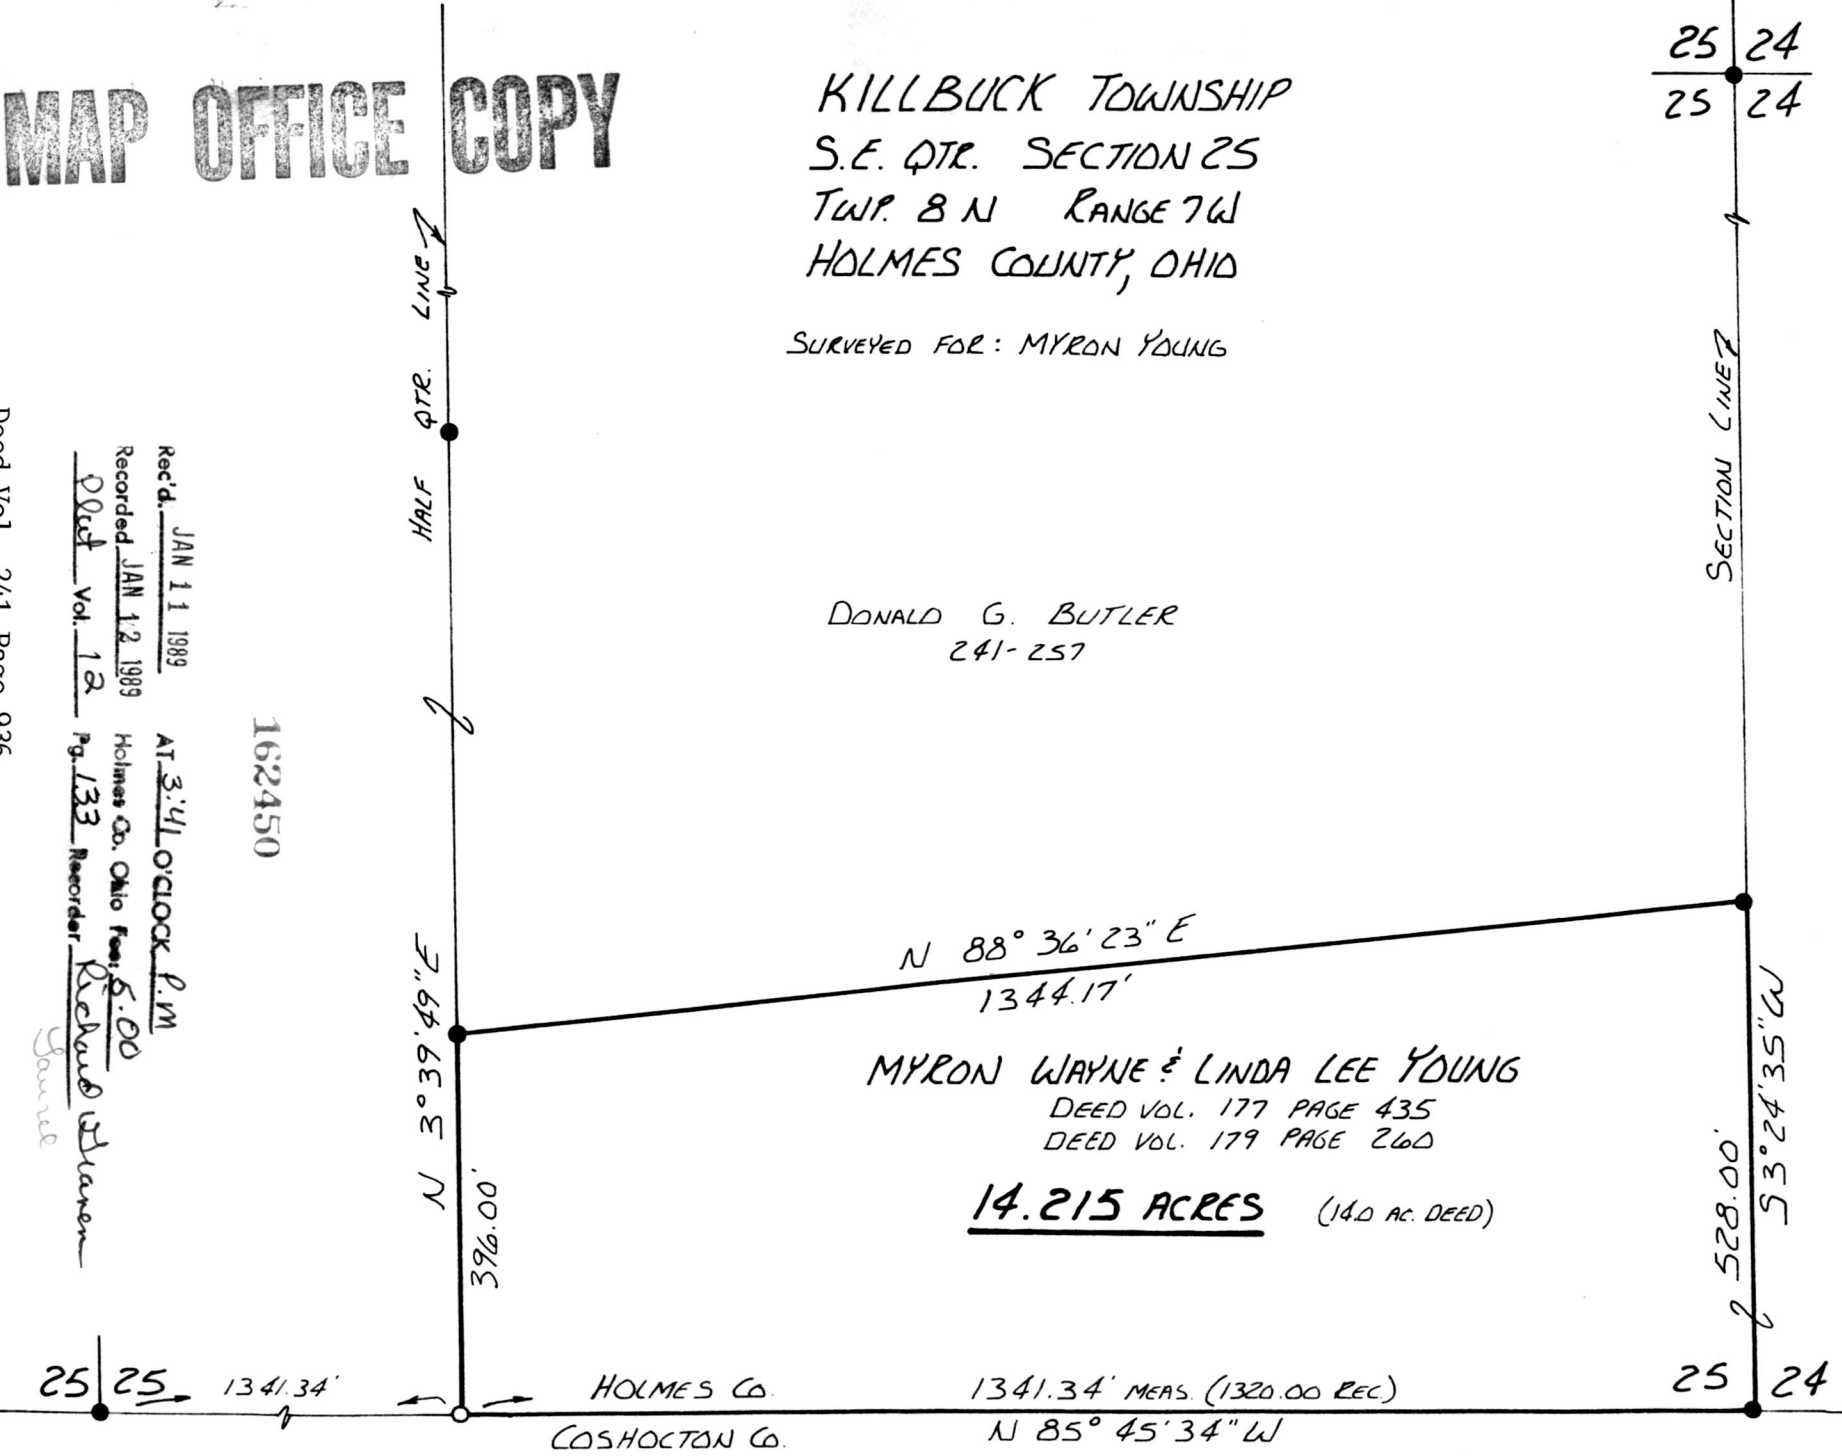

1622450

PLAT 12 PAGE 133