

15.00

CLARK TOWNSHIP
S.E. QTR. SECTION 5
T-8N R-5W
HOLMES COUNTY, OHIO

(VILLAGE OF CHARM UNINCORPORATED)

SURVEYED FOR: ED RABER

SPLIT
APPROVED
#890012

GRANTORS:


ANNA KEIM
134-252
134-254

KATIE D. KEIM & FANNIE KEIM
228-940

(0.042 Ac.)

This plat not approved for any use
that generates wastewater.

[Signature] 2/7/89
Sanitarian Date

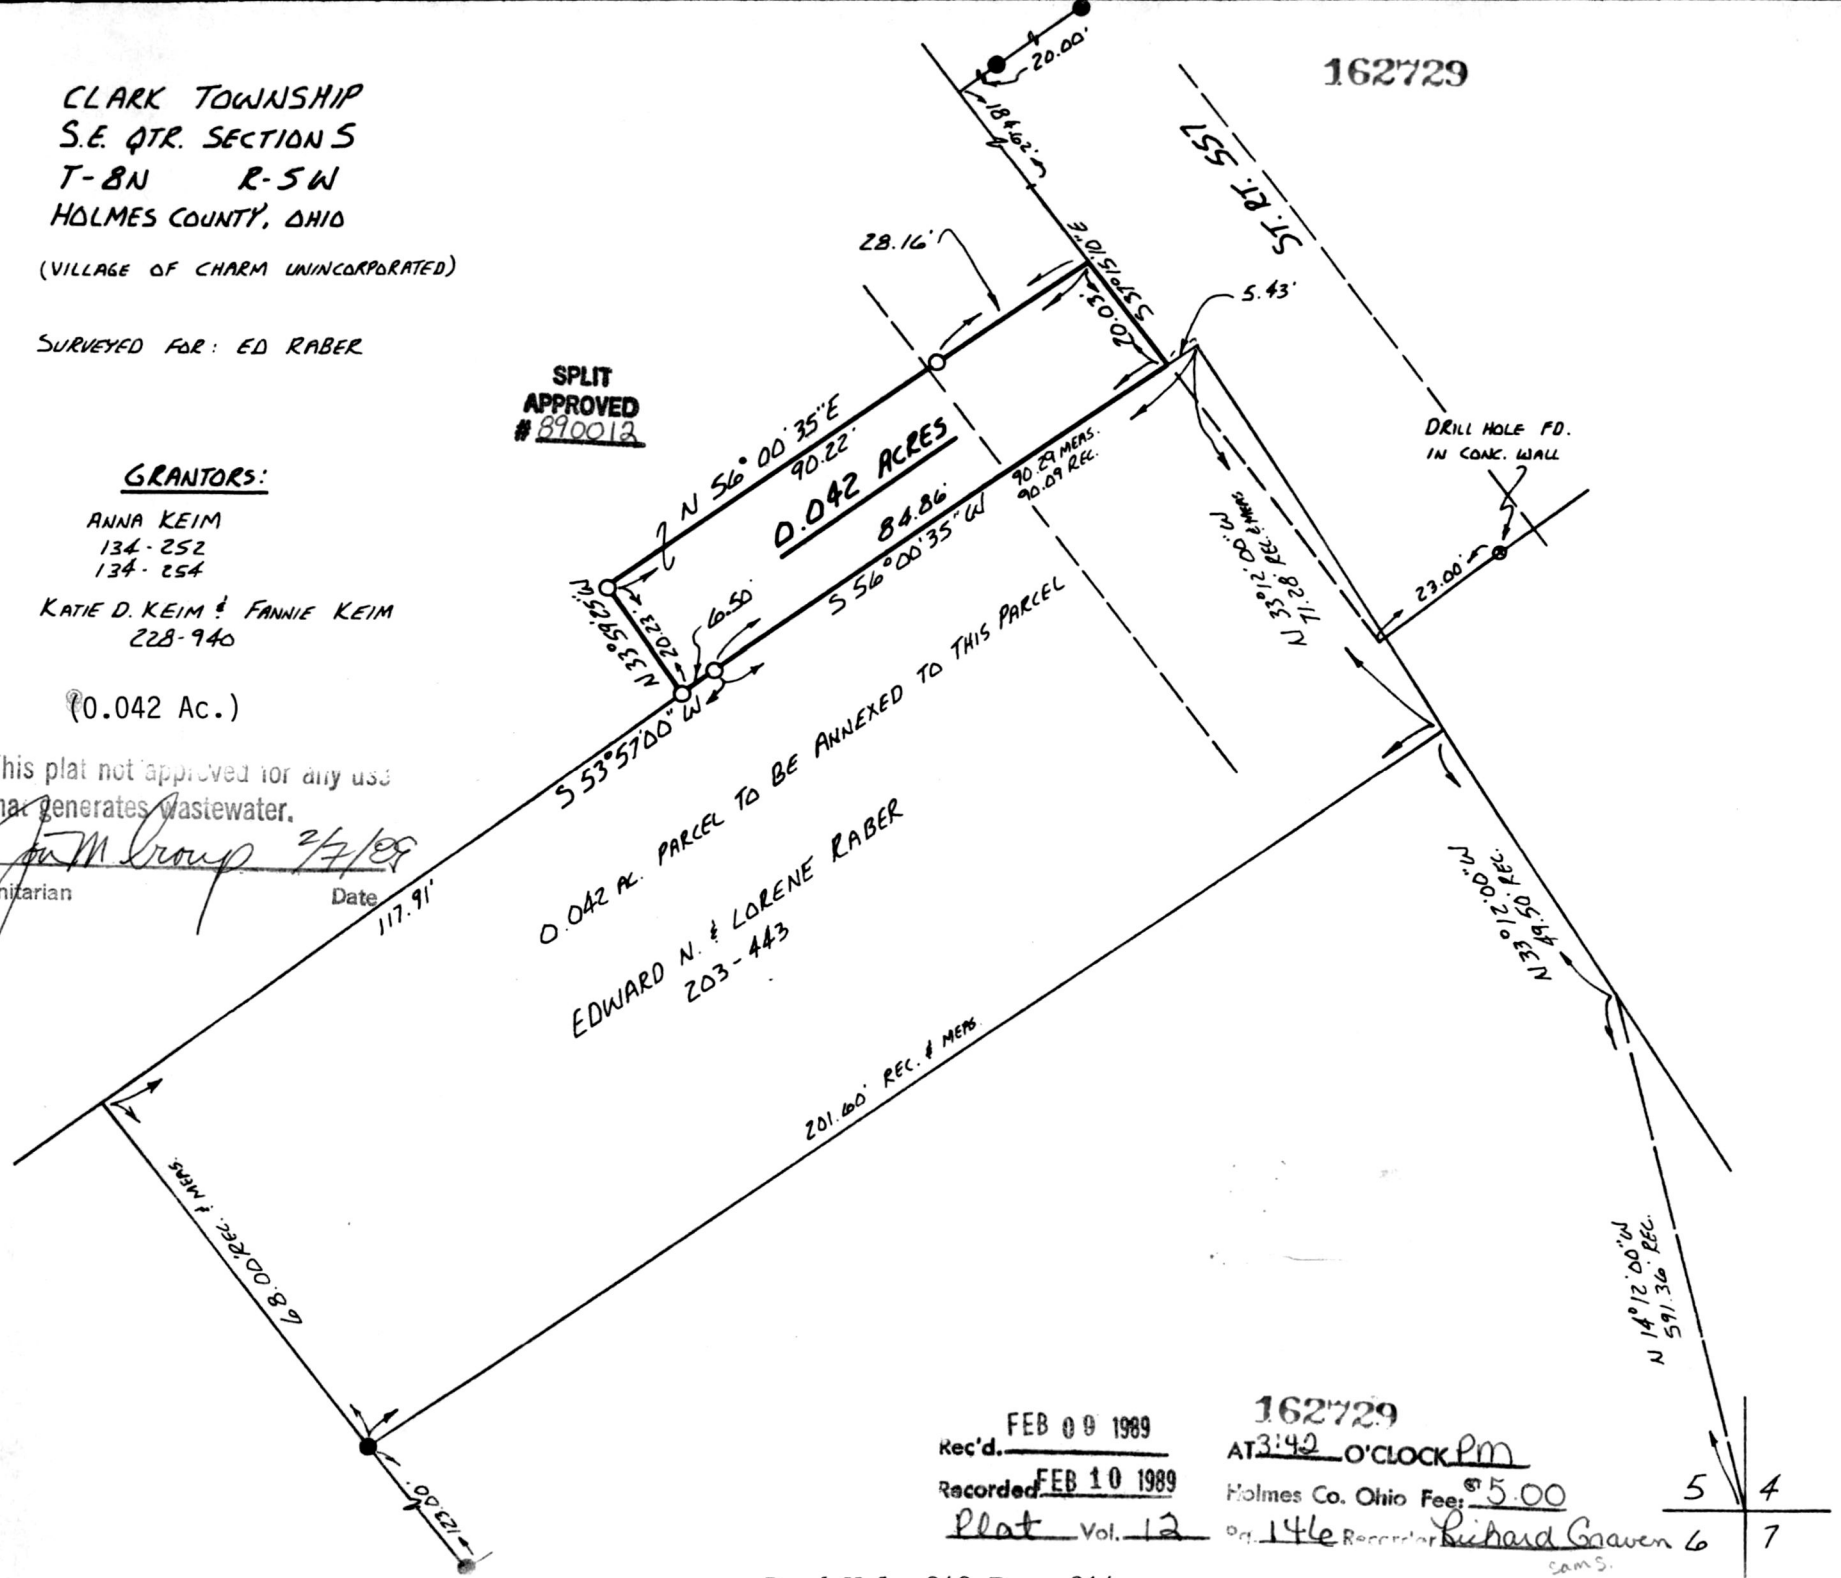

162729



SCALE: 1" = 30'

- IRON PIN FOUND
- 5/8" REBER WITH I.D. CAP SET
I.D. CAP MARKED "BAKER 6938"

REFERENCES:

PLAT VOL. 7 PAGE 63
PLAT VOL. 8 PAGE 865
PLAT VOL. 7 PAGE 320
PLAT VOL. 8 PAGE 298
BEARINGS FROM SAME

VARIOUS DEEDS AS SHOWN



I CERTIFY THIS SURVEY TO BE CORRECT
TO THE BEST OF MY KNOWLEDGE.

Donald C. Baker
DONALD C. BAKER P.S. 6938
4321 TR. 252
GLENMONT OH.

JAN. 11, 1989

Rec'd. FEB 09 1989

Recorded FEB 10 1989

Plat Vol. 12

162729

AT 3:42 O'CLOCK PM

Holmes Co. Ohio Fee: \$5.00

Plat 146 Recorder Richard Graven 6

5 4

7