
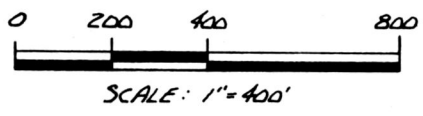


KILLBUCK TOWNSHIP
S.E. QTR SECTION 2
T-8 N. R-8 W
HOLMES COUNTY, OHIO

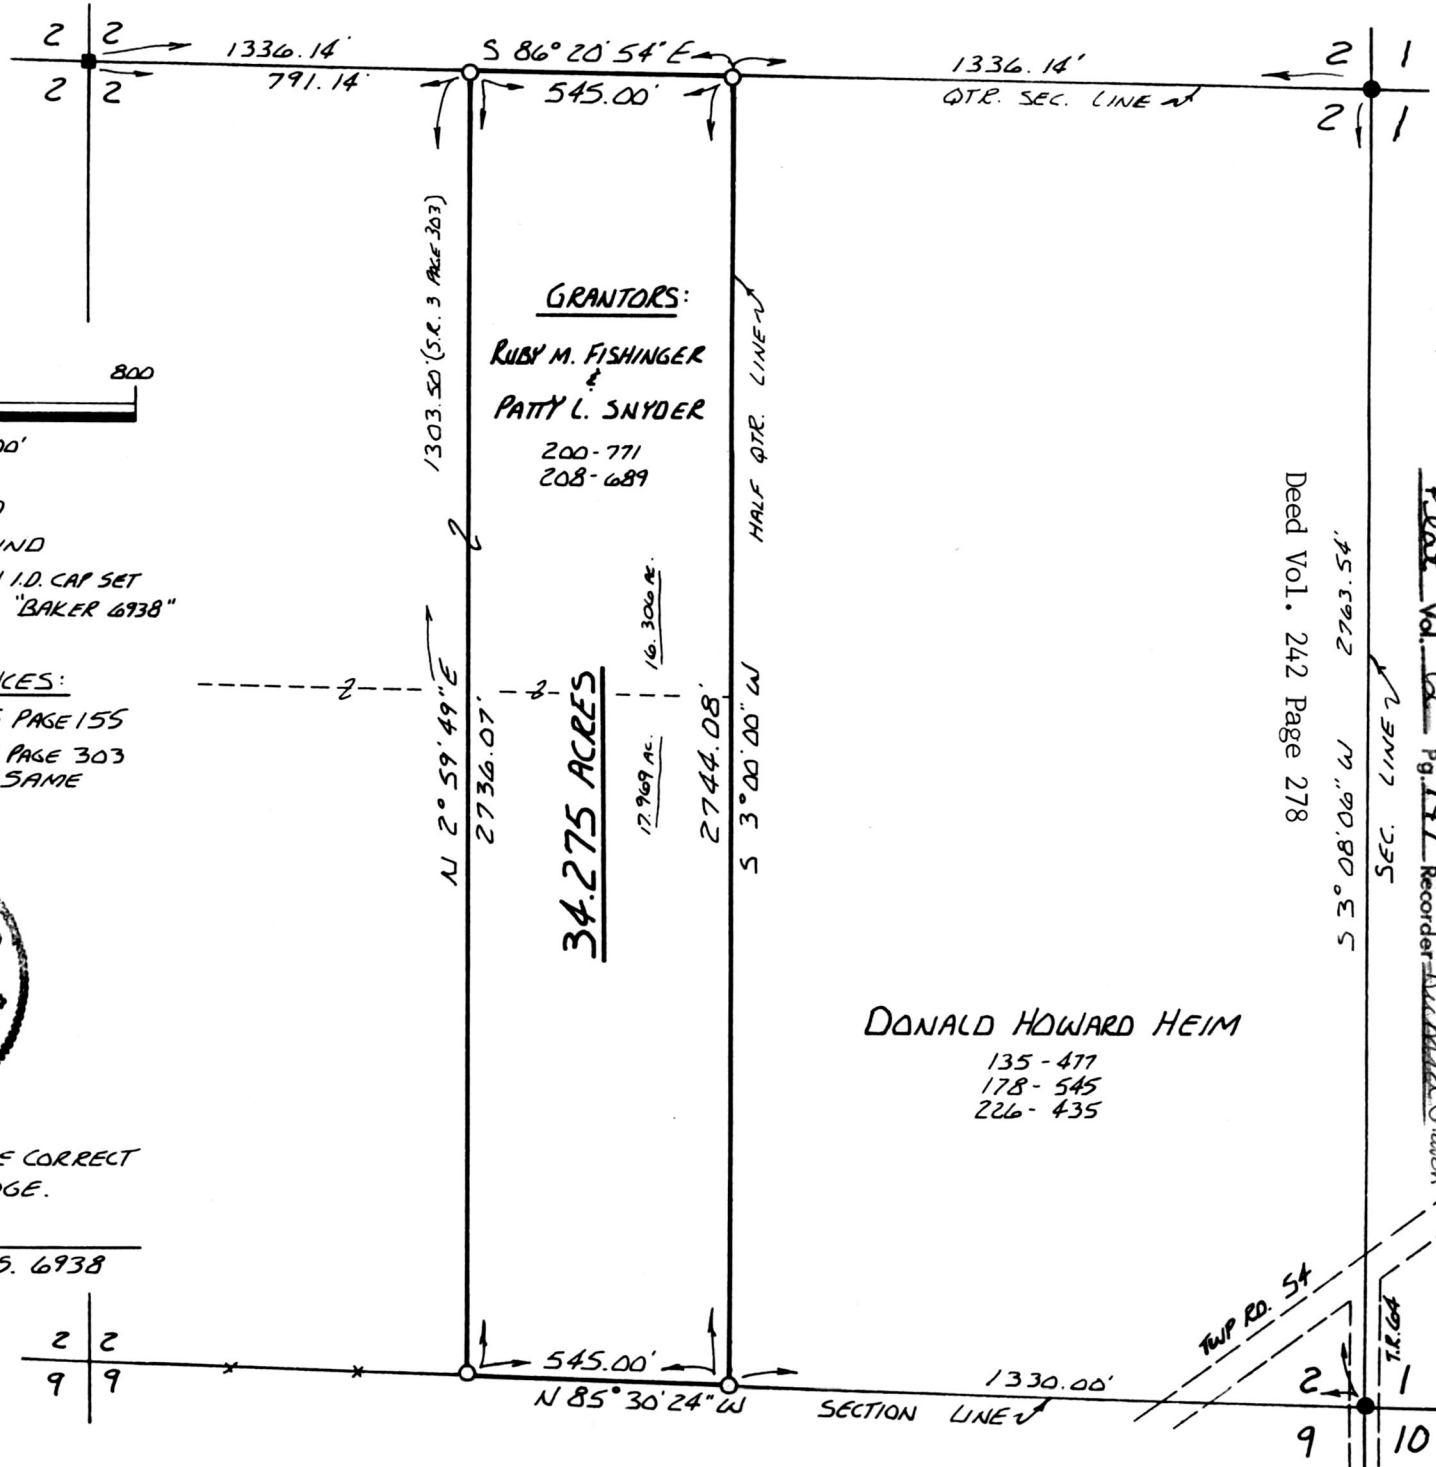

- STONE FOUND
- IRON PIN FOUND
- 5/8" REBAR WITH I.D. CAP SET
I.D. CAP MARKED "BAKER 6938"

REFERENCES:

SURVEY RECORD 5 PAGE 155
SURVEY RECORD 3 PAGE 303
BEARINGS FROM SAME



I CERTIFY THIS SURVEY TO BE CORRECT
TO THE BEST OF MY KNOWLEDGE.

Donald C. Baker
DONALD C. BAKER P.S. 6938

4321 TR 252
GLENMONT, OH.

DEC. 28, 1988

GRANTORS:
RUBY M. FISHINGER
&
PATTY L. SNYDER
200-771
208-689

DONALD HOWARD HEIM
135-477
178-545
226-435

Deed Vol. 242 Page 278
75-6962 2762 M. 90.80 0 E S
2517 235

FEB 17 1989
RECORDED FEB 21 1989
162801
Holmes Co. Ohio Fee: \$5.00
Pg. 147 Recorder Richard Graven