


SALT CREEK TOWNSHIP
 3RD QTR. LOTS 26 & 27
 T-10N R-5W
 HOLMES COUNTY, OHIO


SURVEYED FOR: ABE KEIM

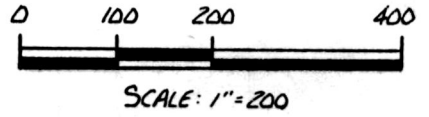

- IRON PIN FOUND
- 5/8" REBAR SET
- 5/8" REBAR WITH I.D. CAP SET
I.D. CAP MARKED "BAKER 6938"

REFERENCES:

BEARINGS FROM SURVEY RECORD 4
 PAGE 345
 PLAT VOL. 10 PAGE 489
 PLAT VOL. 8 PAGE 312
 VARIOUS DEEDS AS SHOWN

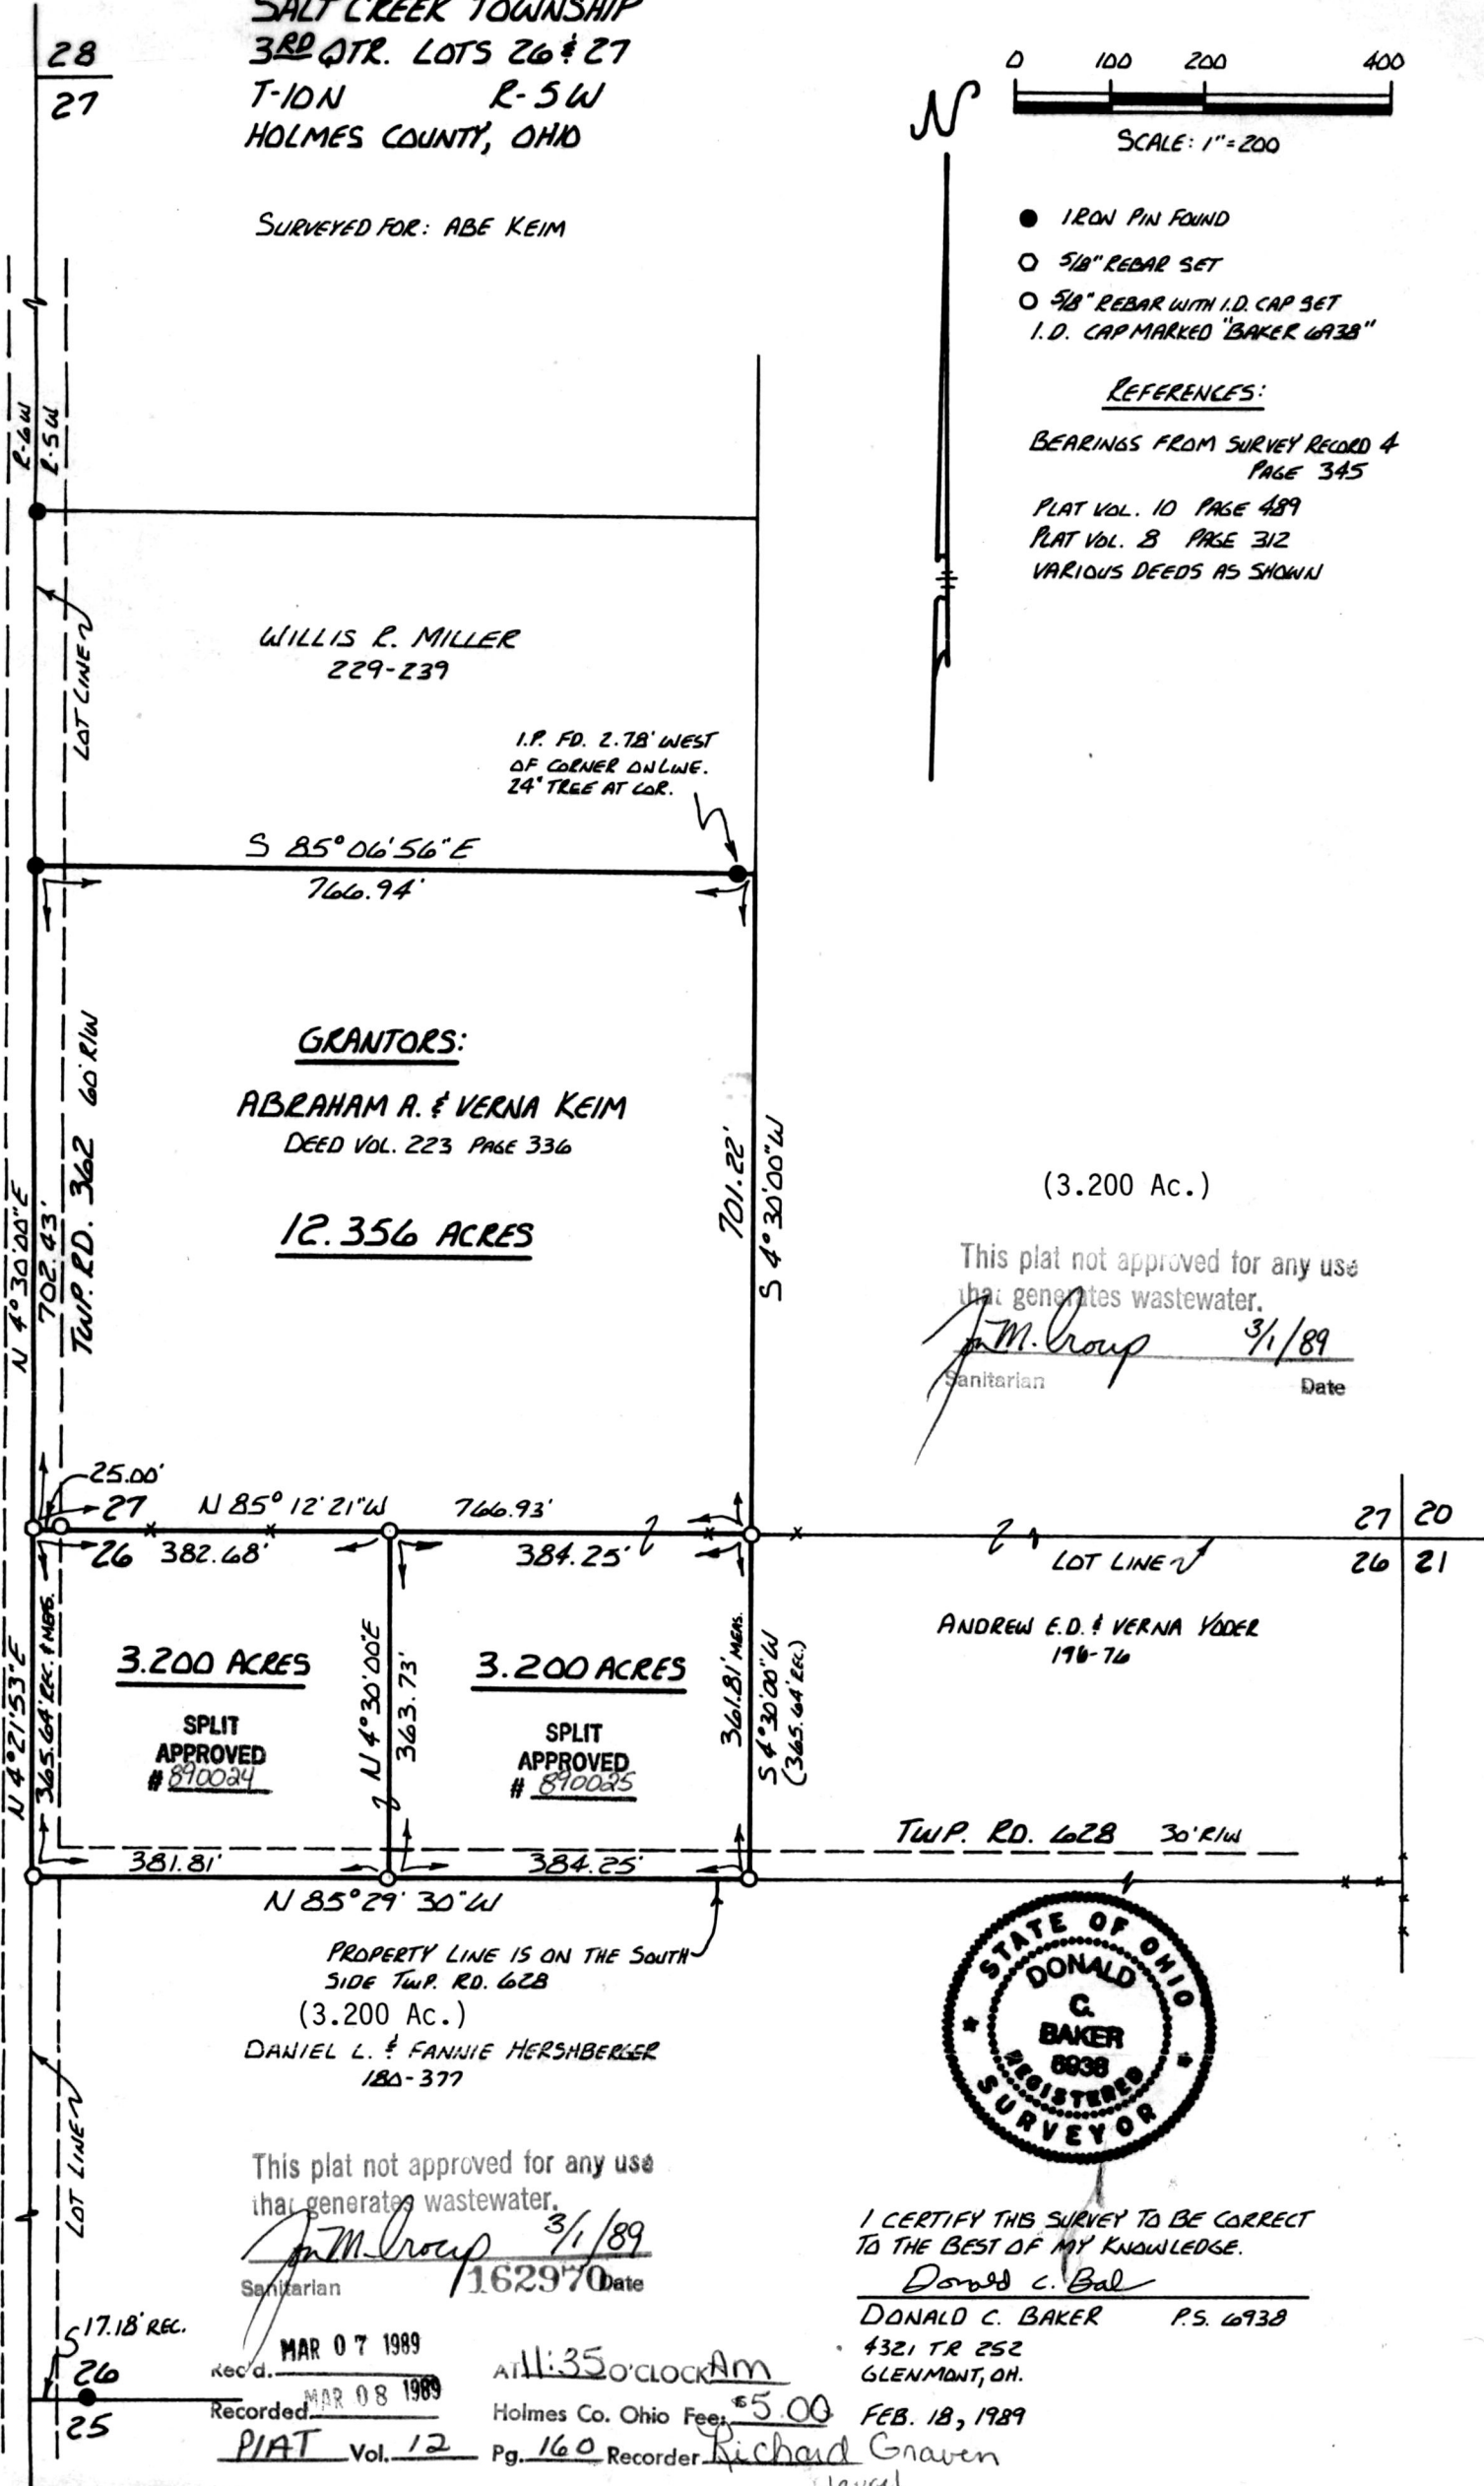

WILLIS R. MILLER
 229-239

I.P. FD. 2.78' WEST
 OF CORNER ON L.W.E.
 24' TREE AT COR.

S 85° 06' 56" E
 766.94'

GRANTORS:

ABRAHAM A. & VERNA KEIM
 DEED VOL. 223 PAGE 336

12.356 ACRES

(3.200 Ac.)

This plat not approved for any use
 that generates wastewater.

J.M. Group 3/1/89
 Sanitarian Date

3.200 ACRES

SPLIT
 APPROVED
 # 890024

3.200 ACRES

SPLIT
 APPROVED
 # 890025

ANDREW E.D. & VERNA YODER
 196-76

TWP. RD. 628 30' R/W

N 85° 29' 30" W

PROPERTY LINE IS ON THE SOUTH
 SIDE TWP. RD. 628

(3.200 Ac.)

DANIEL L. & FANNIE HERSHBERGER
 180-377

This plat not approved for any use
 that generates wastewater.

J.M. Group 3/1/89
 Sanitarian Date



I CERTIFY THIS SURVEY TO BE CORRECT
 TO THE BEST OF MY KNOWLEDGE.

Donald C. Baker

DONALD C. BAKER P.S. 6938
 4321 TR 252
 GLENMONT, OH.

REC'D. MAR 07 1989

Recorded MAR 08 1989

at 11:35 o'clock AM

Holmes Co. Ohio Fee: \$5.00

FEB. 18, 1989

PIAT Vol. 12

Pg. 160 Recorder *Richard Graven*