


MONROE TOWNSHIP 4<sup>TH</sup> QTR.  
LOT 23 T-9N; R-8W

KILLBUCK TOWNSHIP  
N.E. QTR. SEC. 2 T-8N; R-8W  
HOLMES COUNTY, OHIO

This 3.000 Ac. plat is approved for residential wastewater.

*Sanitarian*  
Date 4/17/89

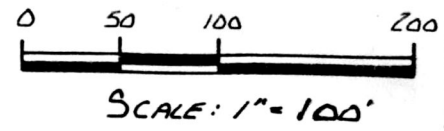


- IRON PIN FOUND
- △ P.K. NAIL SET
- 5/8" REBAR WITH I.D. CAP SET  
I.D. CAP MARKED "BAKER 6938"

BEARINGS FROM DEED VOL. 242  
PAGE 421



GRANTOR:  
HOMER ARNOLD  
DEED VOL. 242 PAGE 421

163467

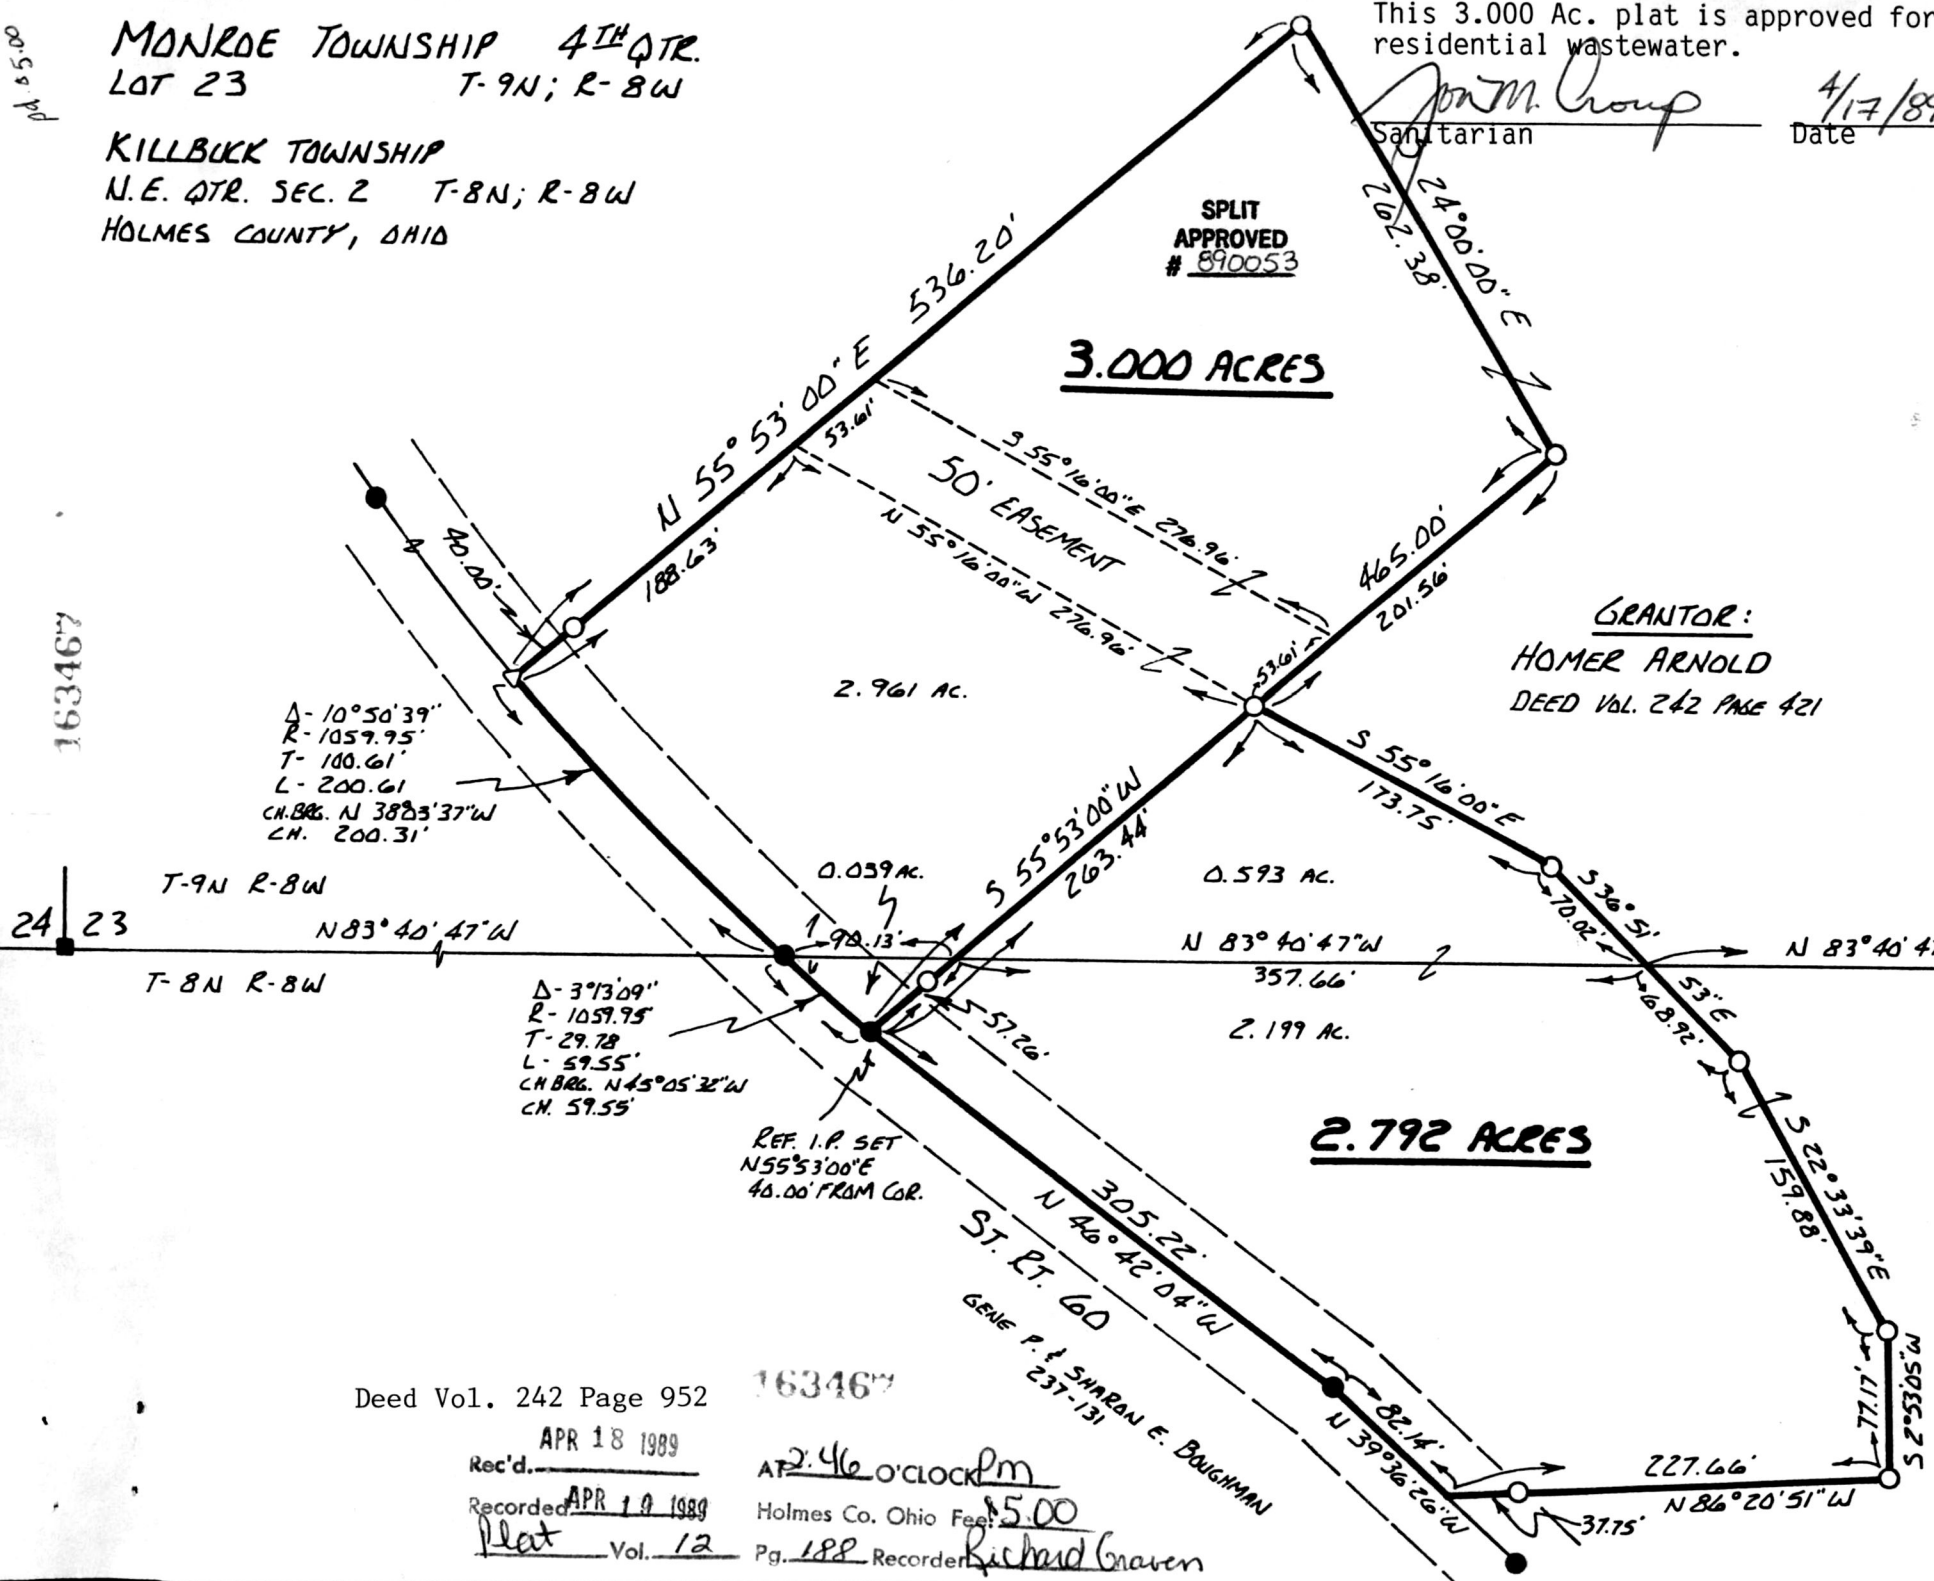

△-10°50'39"  
R-1059.95'  
T-100.61'  
L-200.61'  
CH. BRG. N 38°23'37"W  
CH. 200.31'

△-3°13'09"  
R-1059.95'  
T-29.78'  
L-59.55'  
CH. BRG. N 45°05'32"W  
CH. 59.55'

I CERTIFY THIS SURVEY TO BE CORRECT  
TO THE BEST OF MY KNOWLEDGE.

Donald C. Baker  
DONALD C. BAKER P.S. 6938  
4321 TR 252  
GLENMONT, OH.

MARCH 31, 1989

Deed Vol. 242 Page 952

Rec'd. APR 18 1989

Recorded APR 19 1989

Plat Vol. 12

163467