

pt 5.00


REFERENCES:

PLAT BOOK 9 PAGE 40
BEARINGS FROM SAME

SURVEYED FOR
GEORGE McCARTNEY JR.


RICHLAND TOWNSHIP

S.W. QTR. SECTION 2
T-8 N R-9 W
HOLMES COUNTY, OHIO

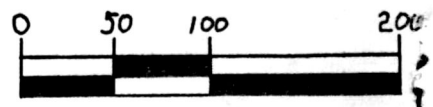

- IRON PIN FOUND
- ▼ R.R. SPIKE FOUND
- IRON PIN SET
5/8" RE-BAR WITH I.D.CAP
"BAKER 6938"

SCALE: 1" = 100'

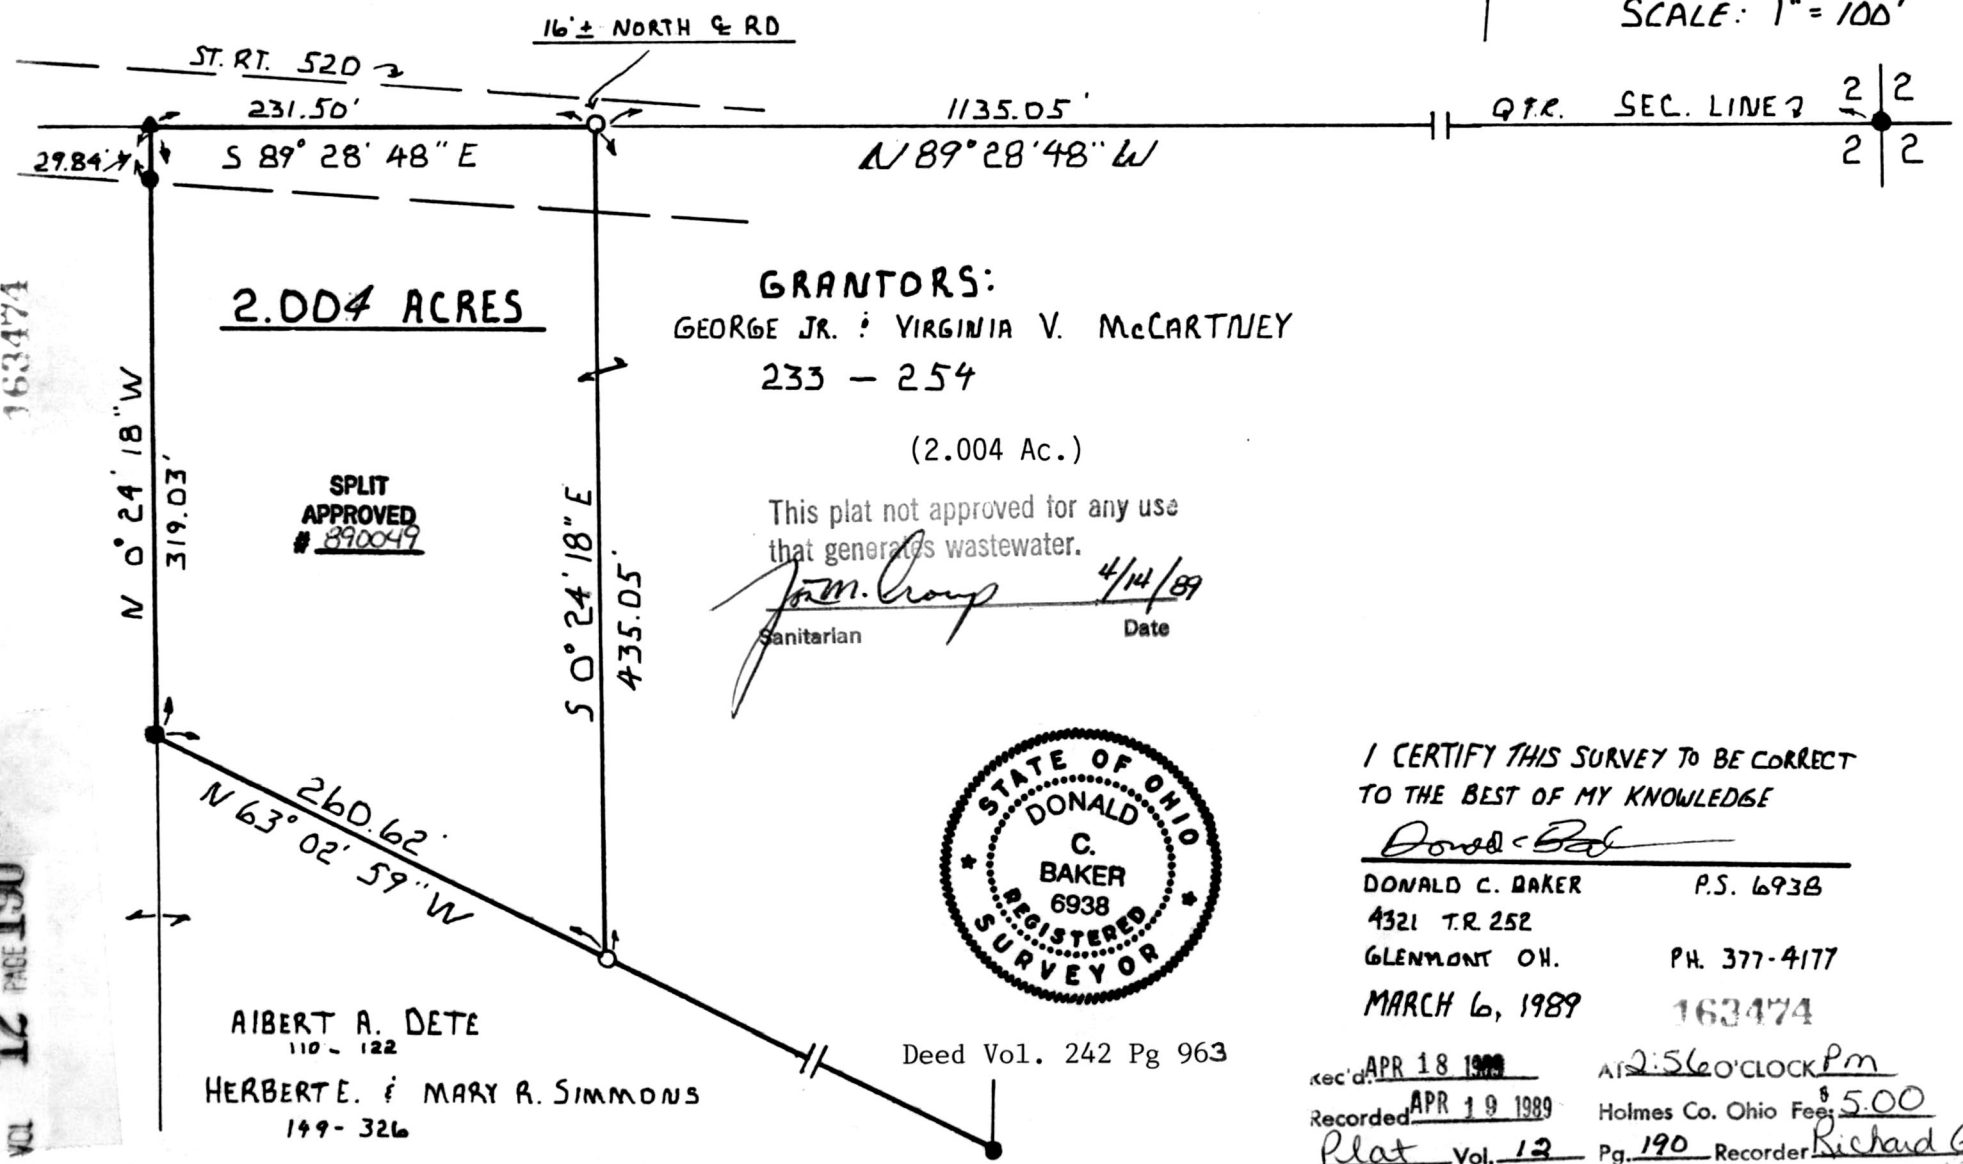

163474

VOL 12 PAGE 190

2.004 ACRES

SPLIT APPROVED
890049

GRANTORS:

GEORGE JR. & VIRGINIA V. McCARTNEY
233 - 254

(2.004 Ac.)

This plat not approved for any use
that generates wastewater.

John M. Crump 4/14/89
Sanitarian Date



AIBERT A. DETE
110 - 122

HERBERTE. & MARY R. SIMMONS
149 - 326

Deed Vol. 242 Pg 963

I CERTIFY THIS SURVEY TO BE CORRECT
TO THE BEST OF MY KNOWLEDGE

Donald C. Baker
DONALD C. BAKER P.S. 6938
4321 T.R. 252
GLENMONT OH. PH. 377-4177
MARCH 6, 1989 163474

rec'd APR 18 1989 AT 2:56 O'CLOCK PM
Recorded APR 19 1989 Holmes Co. Ohio Fee: \$5.00
Plat Vol. 12 Pg. 190 Recorder: Richard Graven