


VILLAGE OF BERLIN  
 PART OF IN LOTS 103 & 104  
 BERLIN TOWNSHIP  
 N.W. QTR. SEC. 15, T-9N; R-5W  
 HOLMES COUNTY, OHIO

This lot split (0.162 Ac.) is approved for transfer only. Existing wastewater system unknown. Must hook on to the Berlin Wastewater Treatment System as soon as it becomes accessible.

*John M. Group*  
 Sanitarian Date 4/26/89

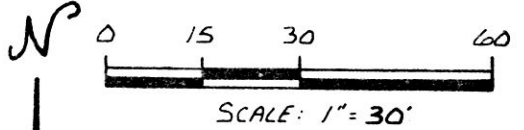

- IRON PIN FOUND
- DRILL HOLE IN CONC. FOUND
- DRILL HOLE IN CONC. SET
- △ R.R. SPIKE SET
- 5/8" REBAR WITH I.D. CAP SET I.D. CAP MARKED "BAKER 6938"

REFERENCES:

BEARINGS FROM PLAT VOL. 9 PAGE 219  
 PLAT VOL. 10 PAGE 307  
 VARIOUS DEEDS AS SHOWN

SURVEYED FOR: ZINCK'S REALTY (TOM LEE)





I CERTIFY THIS SURVEY TO BE CORRECT TO THE BEST OF MY KNOWLEDGE.

*Donald C. Baker*  
 DONALD C. BAKER P.S. 6938  
 4321 TR 252  
 GLENMONT, OH

163599 FEB. 14, 1989

AT 1:49 O'CLOCK PM  
 Holmes Co. Ohio Fee \$5.00  
 Pg. 203 Recorder *Richard Graven*

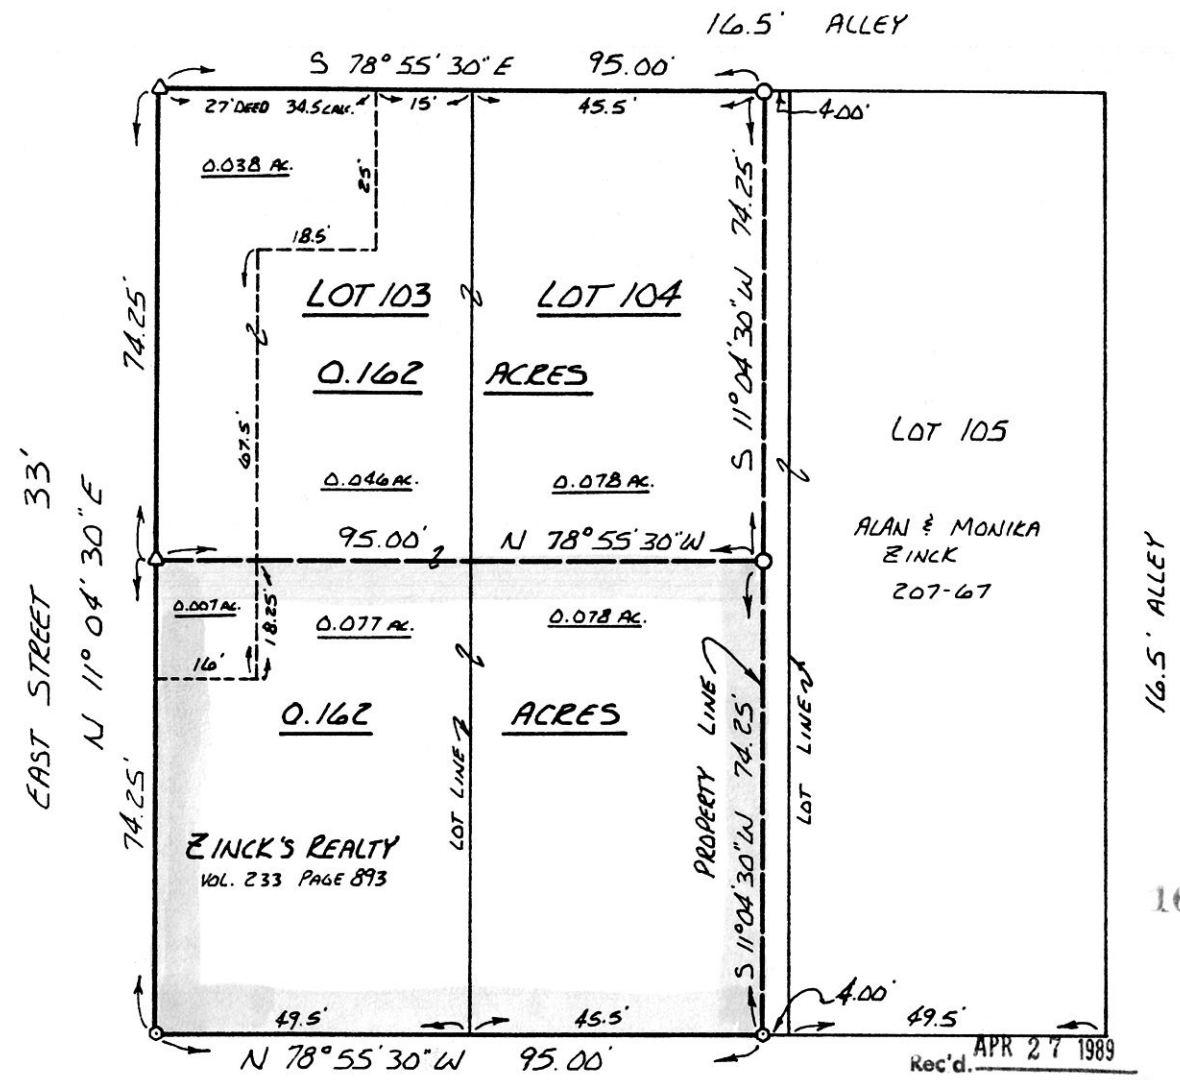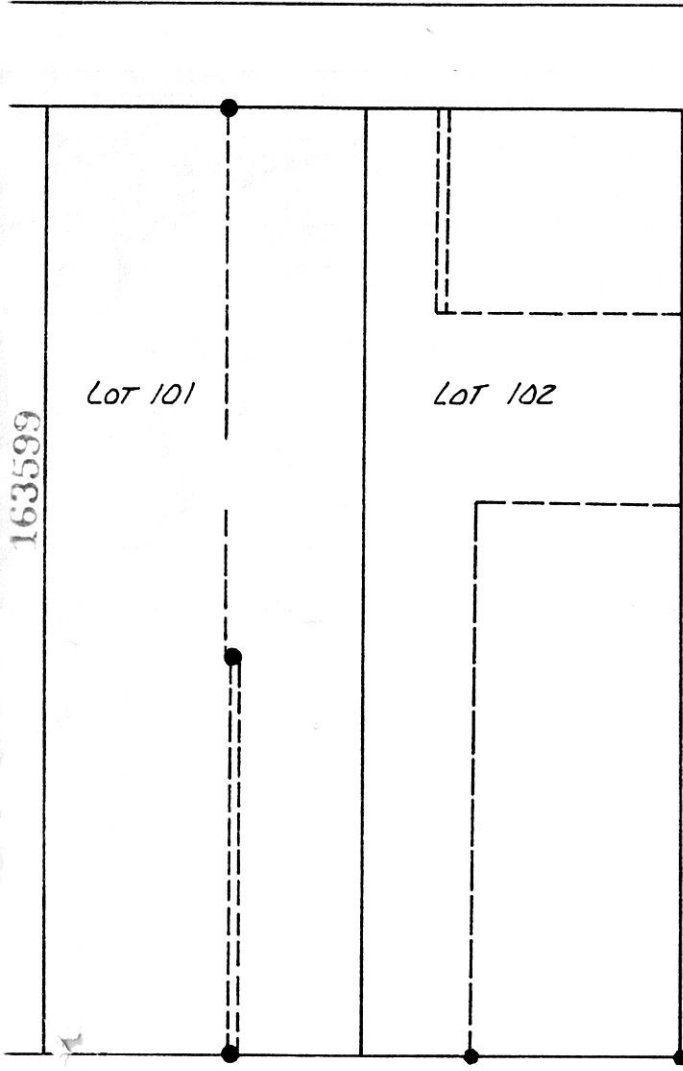

Deed Vol. 243 Page 108

Rec'd. APR 27 1989  
 Recorded APR 28 1989  
 Plat Vol. 12

