



REFERENCES:  
PLAT VOL 8 PAGE 336  
PLAT VOL. 10 PAGE 151  
BEARINGS FROM  
PLAT VOL. 9 PAGE 8

WALNUTCREEK TOWNSHIP  
1<sup>ST</sup> QTR. LOT 11  
TWP. - 9N RANGE - 5W  
HOLMES COUNTY, OHIO

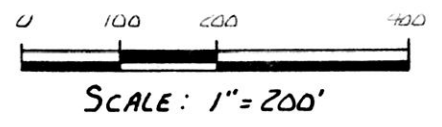

- ▲ R.R. SPIKE FOUND
  - IRON PIN FOUND
  - 5/8" REBAR WITH I.D. CAP SET I.D. CAP MARKED "BAKER 6938"
- SURVEYED FOR WAYNE SCHLABACH

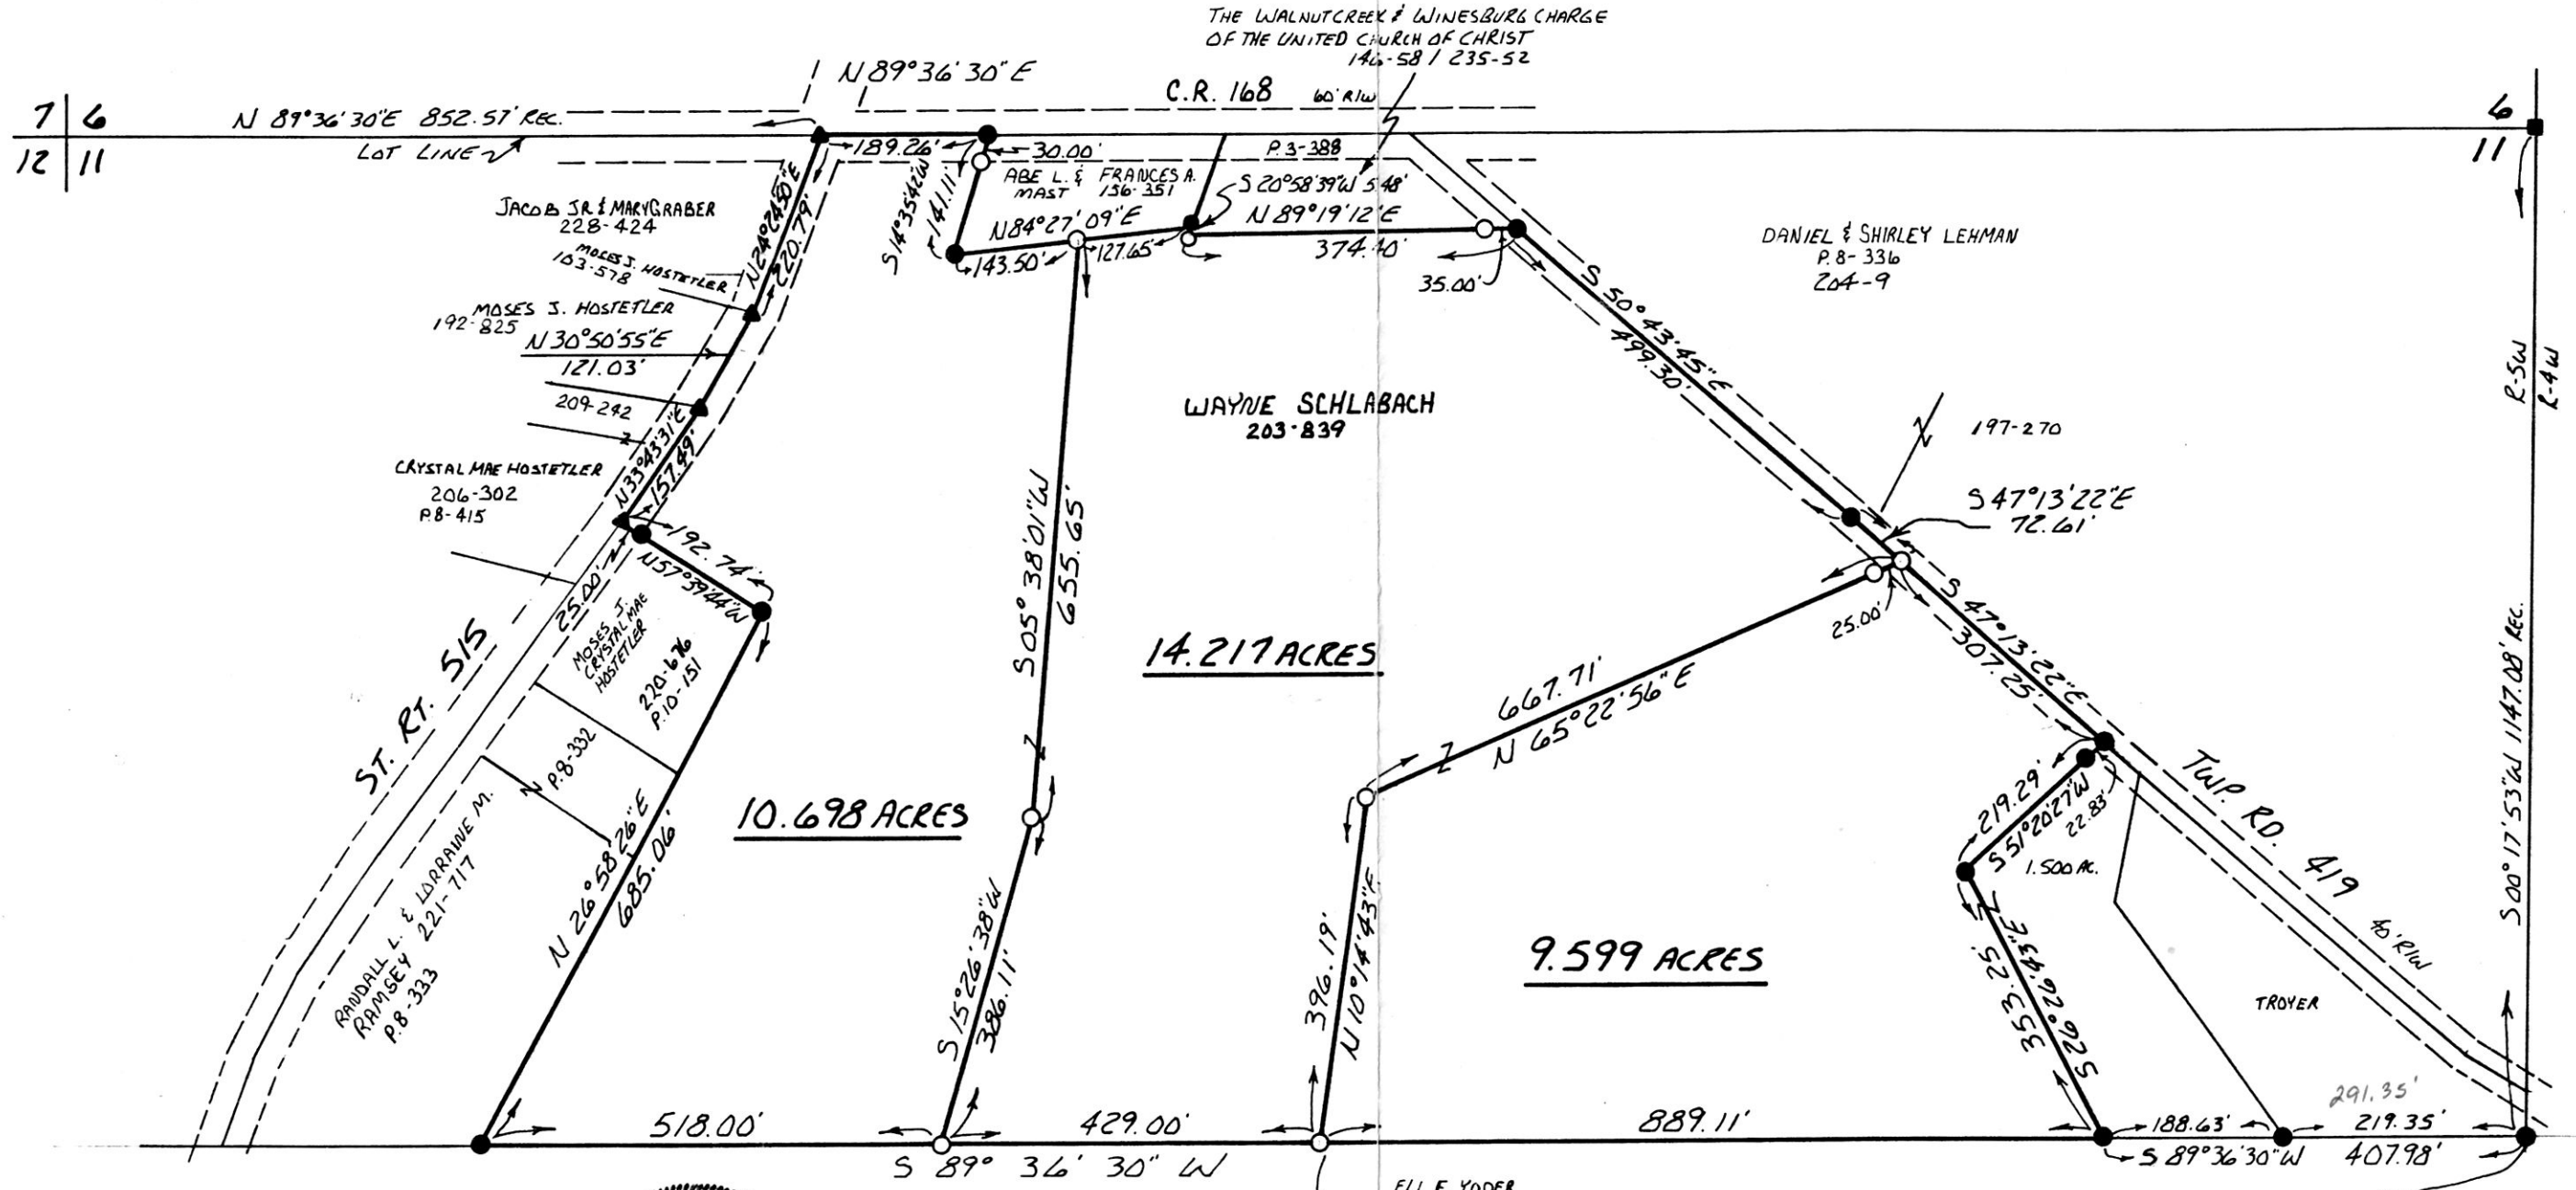

I CERTIFY THIS SURVEY TO BE CORRECT TO THE BEST OF MY KNOWLEDGE.

*Donald C. Baker*  
DONALD C. BAKER P.S. 6938  
4321 T.R. 252  
GLENMONT, OHIO  
JUNE 28, 1989



ELI E. YODER  
187-855  
207-312

164566  
 REC'D JUL 21 1989 Deed Vol. 244 Pages 170 & 172  
 AT 2:15 o'clock Pm  
 RECORDED JUL 24 1989  
 Plat VOL 12 PAGE 261 INDEXED  
 Holmes Co. Ohio Fee: \$9.35  
*Richard Craven* Recorder