


SALT CREEK TOWNSHIP
3RD. QTR. LOT 16 T-10 R-5
HOLMES COUNTY, OHIO

SPLIT
APPROVED
890130 (0.388 Ac.)

This plat not approved for any use
tha. generates wastewater.

J.M. Group 7/18/89
Sanitarian Date

DAN N. & NIVA BURKHOLDER
239-97

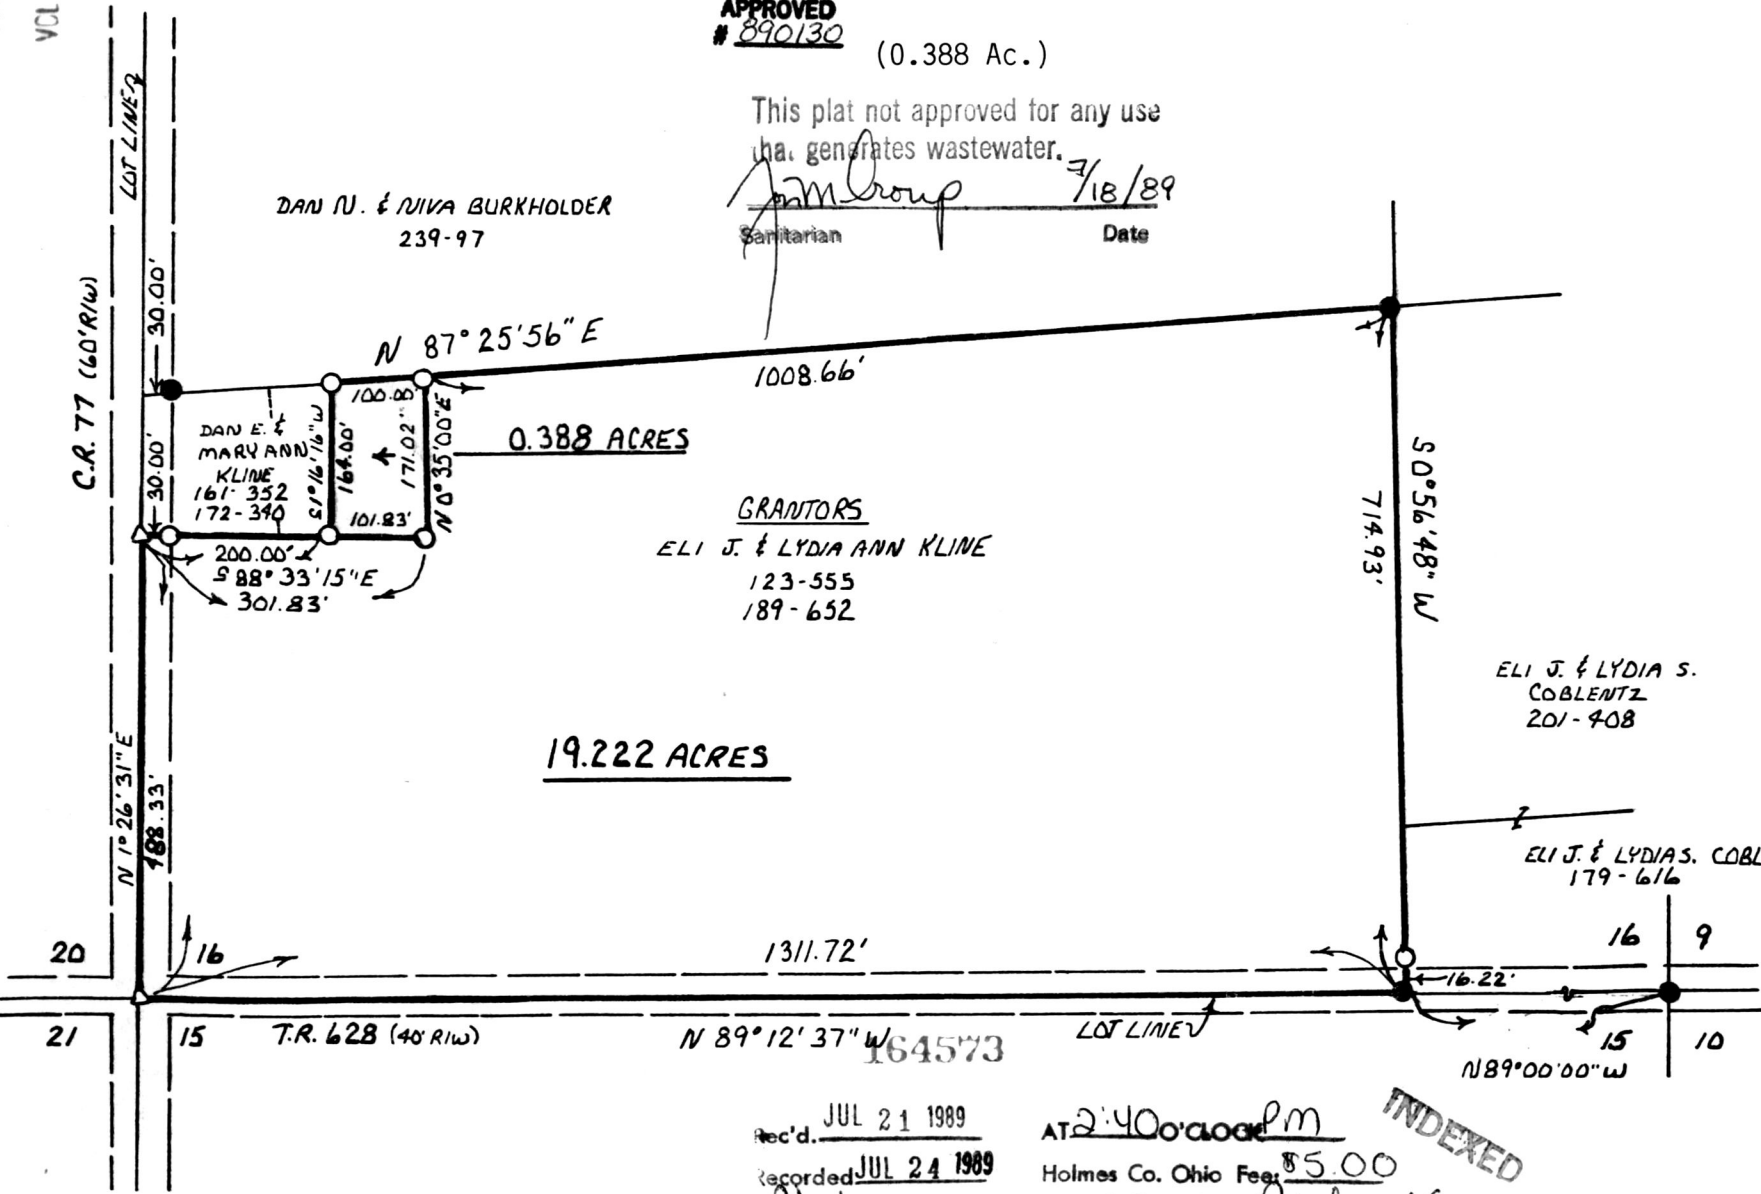

- △ R.R. SPIKE SET
- IRON PIN FOUND
- 5/8" REBAR WITH I.D. CAP SET
- I.D. CAP MARKED "BAKER 6938"

BEARINGS FROM PLAT VOL. 6 PAGE 161


REFERENCES

- PLAT VOL. 4 PAGE 126
- PLAT VOL. 5 PAGE 21
- PLAT VOL. 5 PAGE 122

GRANTORS
ELI J. & LYDIA ANN KLINE
123-555
189-652

ELI J. & LYDIA S.
COBLENTZ
201-408

ELI J. & LYDIA S. COBLENTZ
179-616

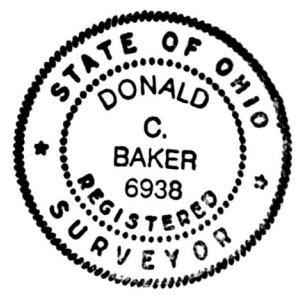

I CERTIFY THIS SURVEY TO BE CORRECT
TO THE BEST OF MY KNOWLEDGE.

Donald C. Baker
DONALD C. BAKER P.S. 6938
4321 T.R. 252
GLENMONT, OHIO

JUNE 14, 1989

Rec'd. JUL 21 1989 AT 2:40 o'clock pm
Recorded JUL 24 1989 Holmes Co. Ohio Fees \$5.00
Plat Vol. 12 Pg. 263 Recorder *Richard Graven*

INDEXED

May