


RIPLEY TOWNSHIP  
S.E. QTR. SECTION 34  
T-18N R-14W  
HOLMES COUNTY, OHIO

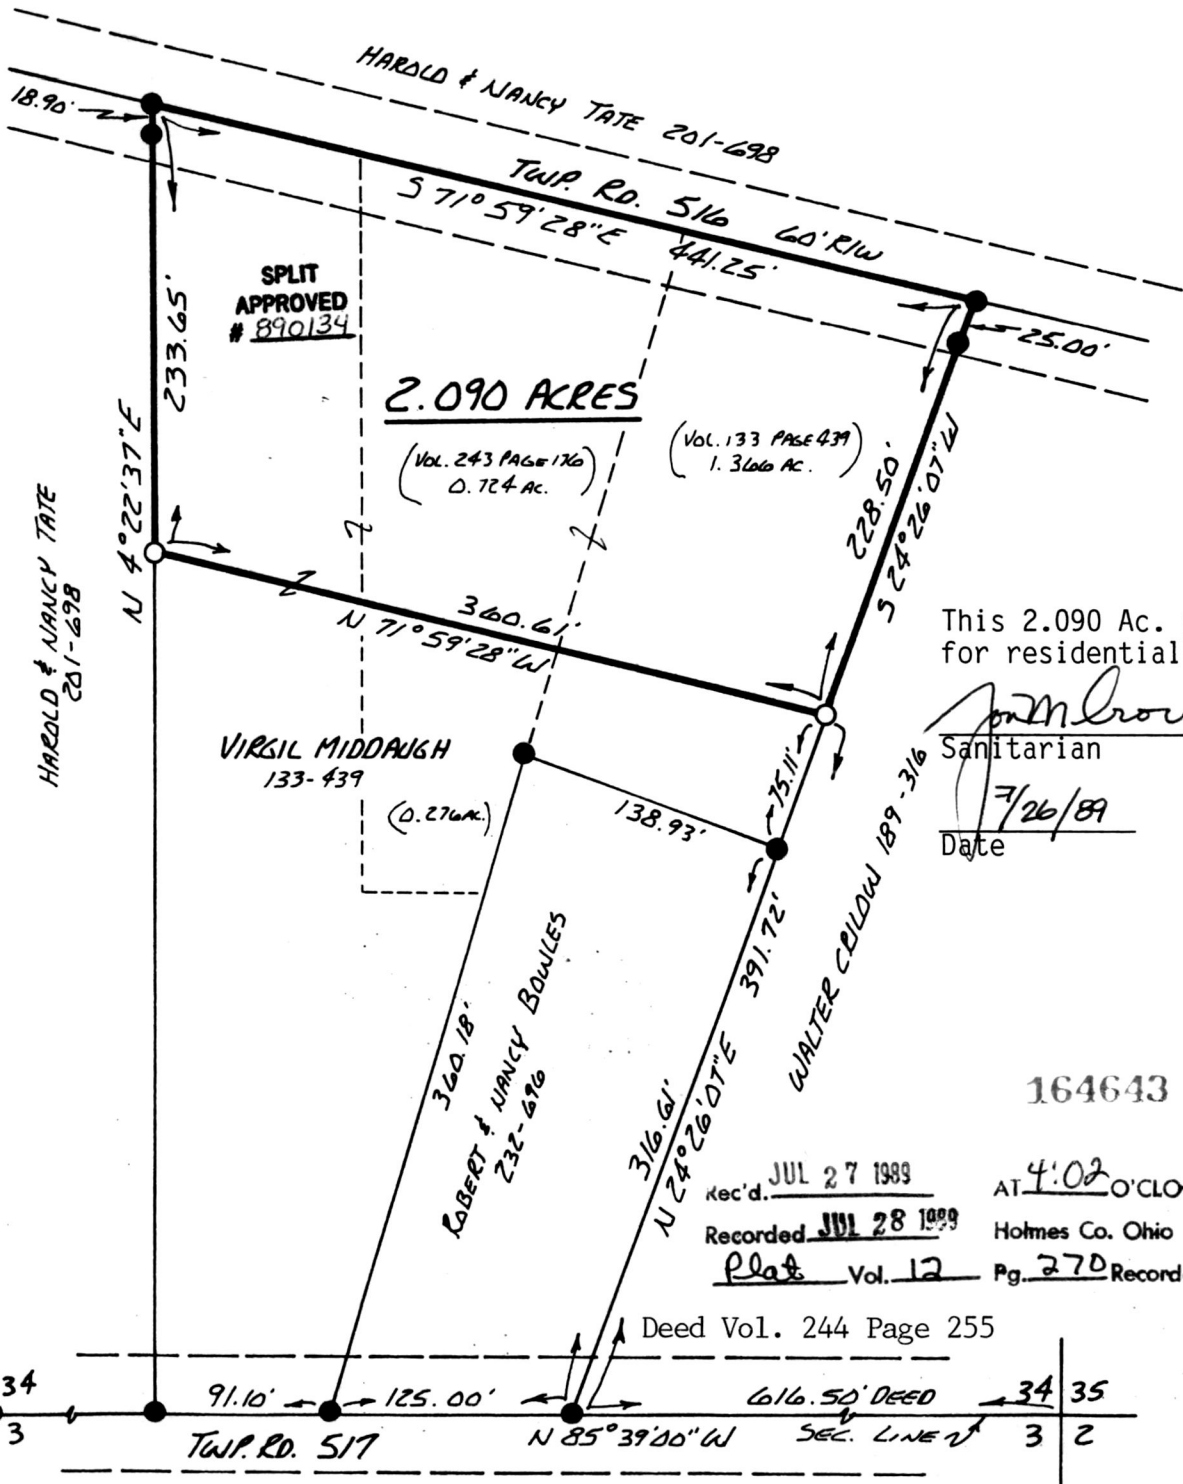

SPLIT APPROVED # 890134


2.090 ACRES

(Vol. 243 PAGE 176)  
0.724 AC.

(Vol. 133 PAGE 439)  
1.366 AC.

This 2.090 Ac. plat is approved for residential wastewater.

*John M. Group*  
Sanitarian  
Date 7/26/89

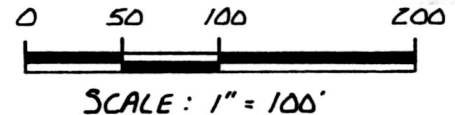

- IRON PIN FOUND
- 5/8" REBAR WITH I.D. CAP SET I.D. CAP MARKED "BAKER 6938"

REFERENCES:

PLAT VOL. 7 PAGE 375  
BEARINGS FROM PLAT VOL. 10 PAGE 624



164643

rec'd. JUL 27 1989  
Recorded JUL 28 1989  
Plat Vol. 12

AT 4:02 O'CLOCK PM  
Holmes Co. Ohio Fee: \$5.00  
Pg. 270 Recorder *Richard Graves*

I CERTIFY THIS SURVEY TO BE CORRECT TO THE BEST OF MY KNOWLEDGE.

*Donald C. Baker*  
DONALD C. BAKER P.S. 6938  
4321 TR 252  
GLENMONT, OH.

APRIL 10, 1989  
REV. JULY 29, 1989

