

164877

KILLBUCK TOWNSHIP  
N.W. QTR. SEC. 15, T-8N; R-7W  
HOLMES COUNTY, OHIO

pd.  
\$500



SCALE: 1" = 30'


- ▲ R.R. SPIKE FOUND
- P.K. NAIL FOUND
- IRON PIN FOUND
- 5/8" REBAR WITH I.D. CAP SET  
I.D. CAP MARKED "BAKER 6938"

REFERENCES:

PLAT VOL. 10 PAGE 338  
PLAT VOL. 10 PAGE 209  
DEEDS AS SHOWN  
BEARINGS FROM PLAT  
VOL. 8 PAGE 668

This plat not approved for any use  
that generates wastewater.

*Dennis H. Murray* 8/21/89  
Sanitarian Date

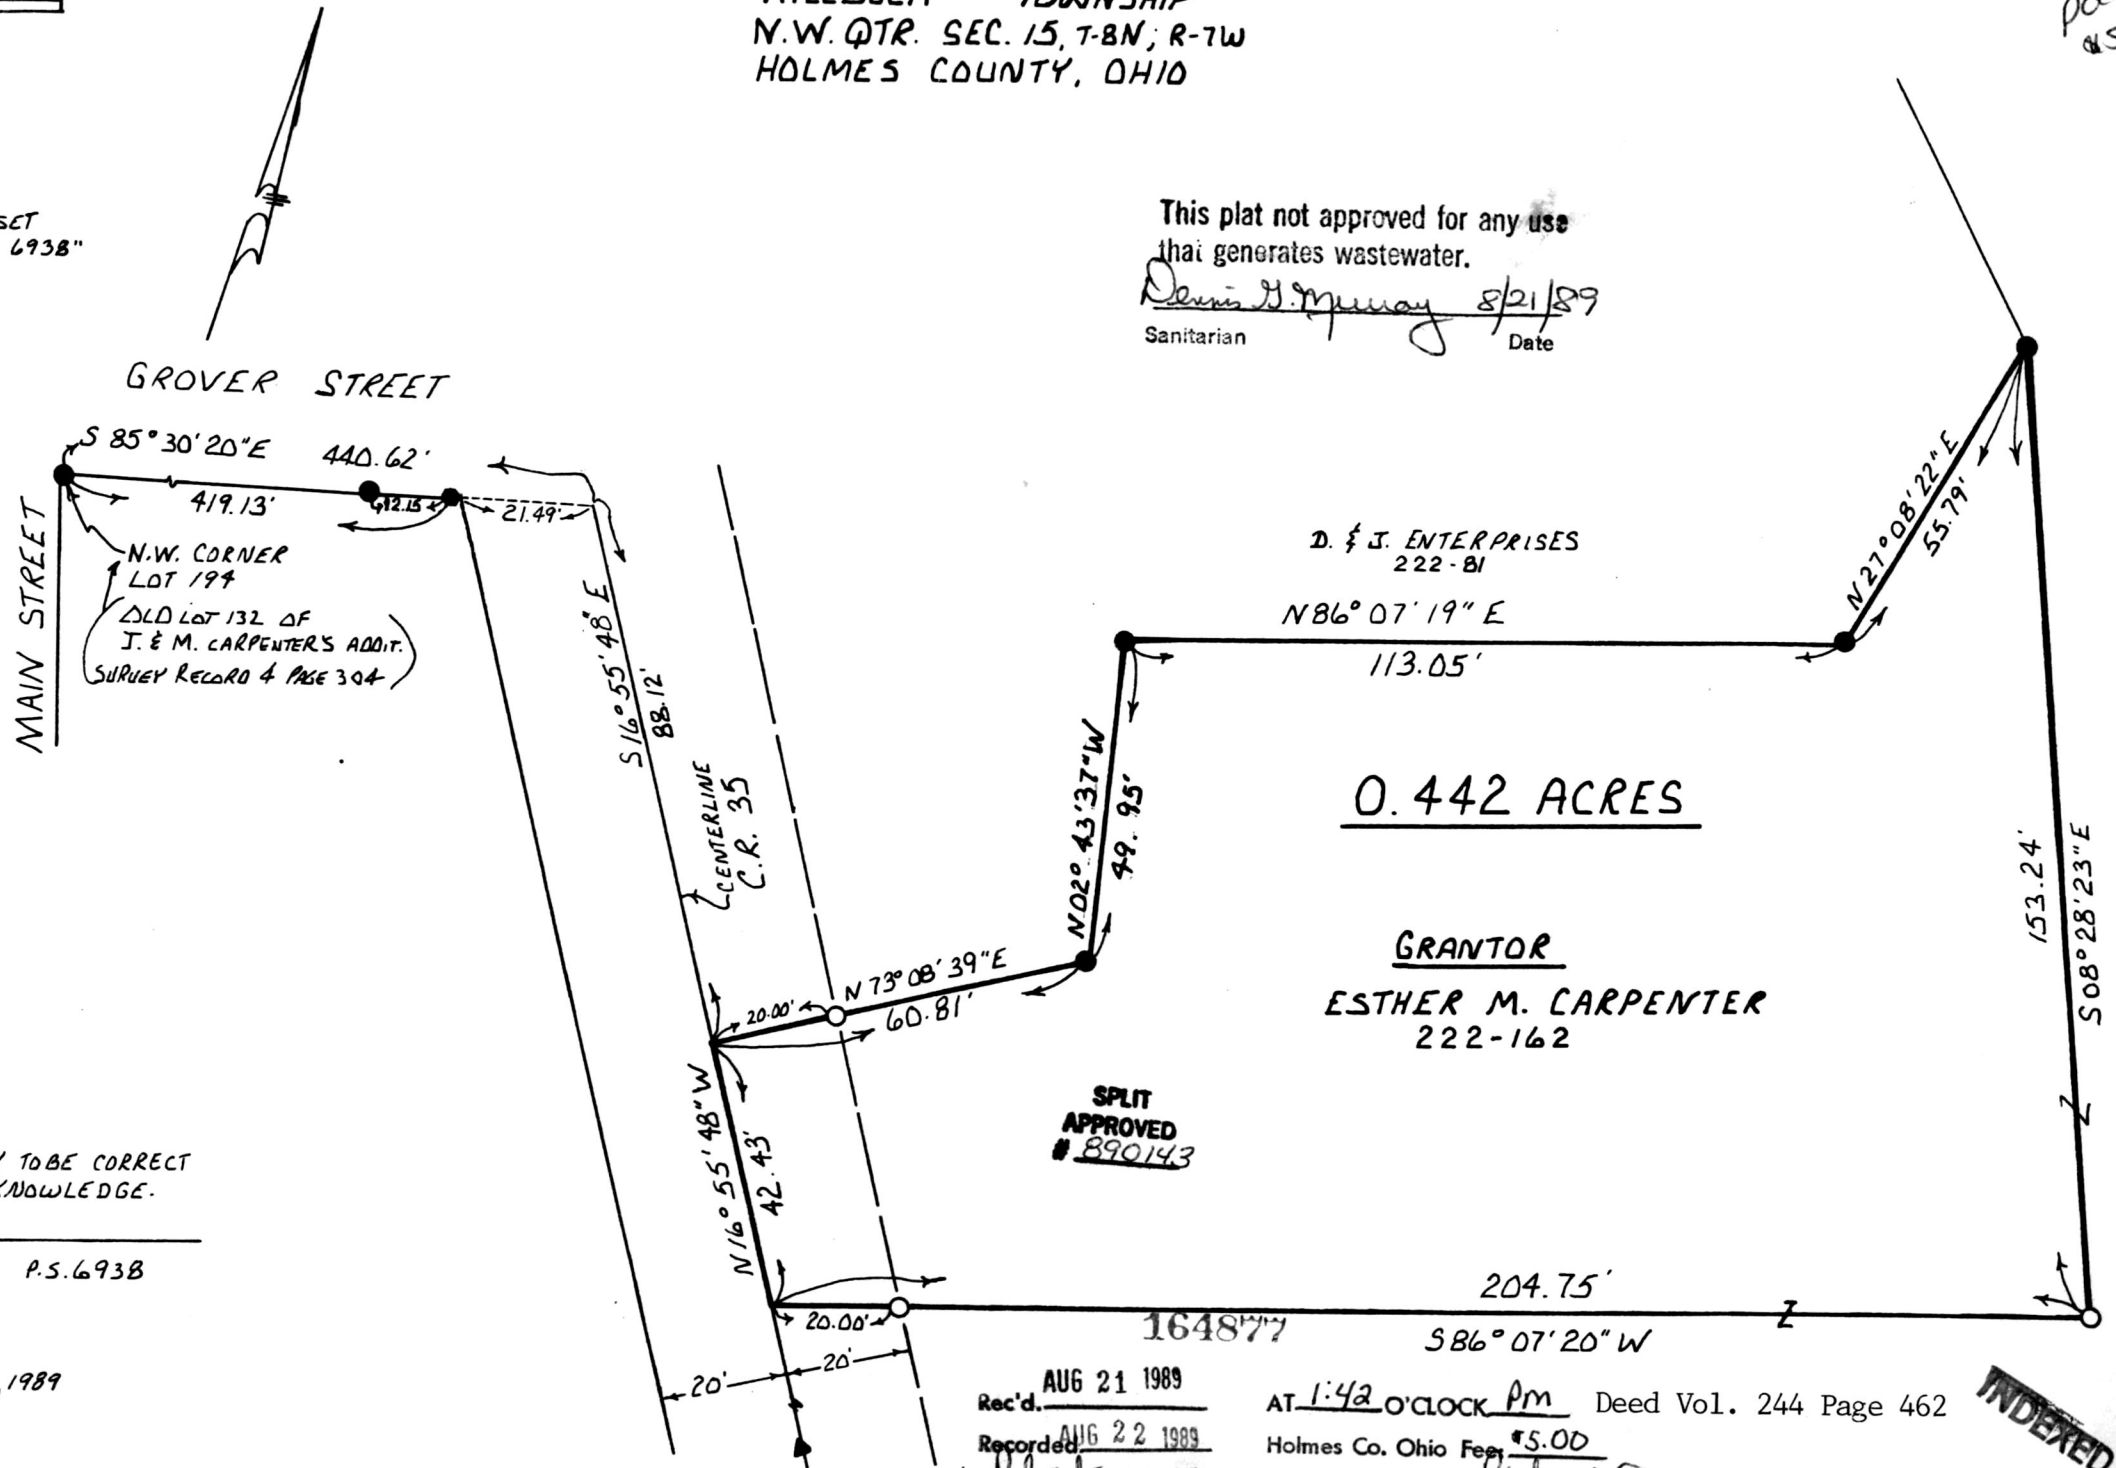

I CERTIFY THIS SURVEY TO BE CORRECT  
TO THE BEST OF MY KNOWLEDGE.

*Donald C. Baker*  
DONALD C. BAKER P.S. 6938  
4321 T.R. 252  
GLENMONT, OHIO

JULY 21, 1989

SPLIT  
APPROVED  
#890143

0.442 ACRES

GRANTOR  
ESTHER M. CARPENTER  
222-162

Rec'd. AUG 21 1989 AT 1:42 O'CLOCK Pm Deed Vol. 244 Page 462  
Recorded AUG 22 1989 Holmes Co. Ohio Fee \$5.00  
Plat Vol. 12 Pg. 280 Recorder Richard Gaven  
Tom G.

INDEXED

VOL 12 PAGE 280