


KILLBUCK TOWNSHIP  
N.E. QTR. SEC. 2 T-8N; R-BW

MONROE TOWNSHIP 4TH. QTR.  
LOT 23 T-9N; R-BW  
HOLMES COUNTY, OHIO

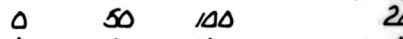


SCALE: 1" = 100'

- IRON PIN FOUND
- 5/8" REBAR WITH I.D. CAP SET I.D. CAP MARKED "BAKER 6938"

REFERENCES:

- PLAT VOL. 12 PAGE 188
- PLAT VOL. 12 PAGE 189
- BEARINGS FROM PLAT VOL. 11 PAGE 170

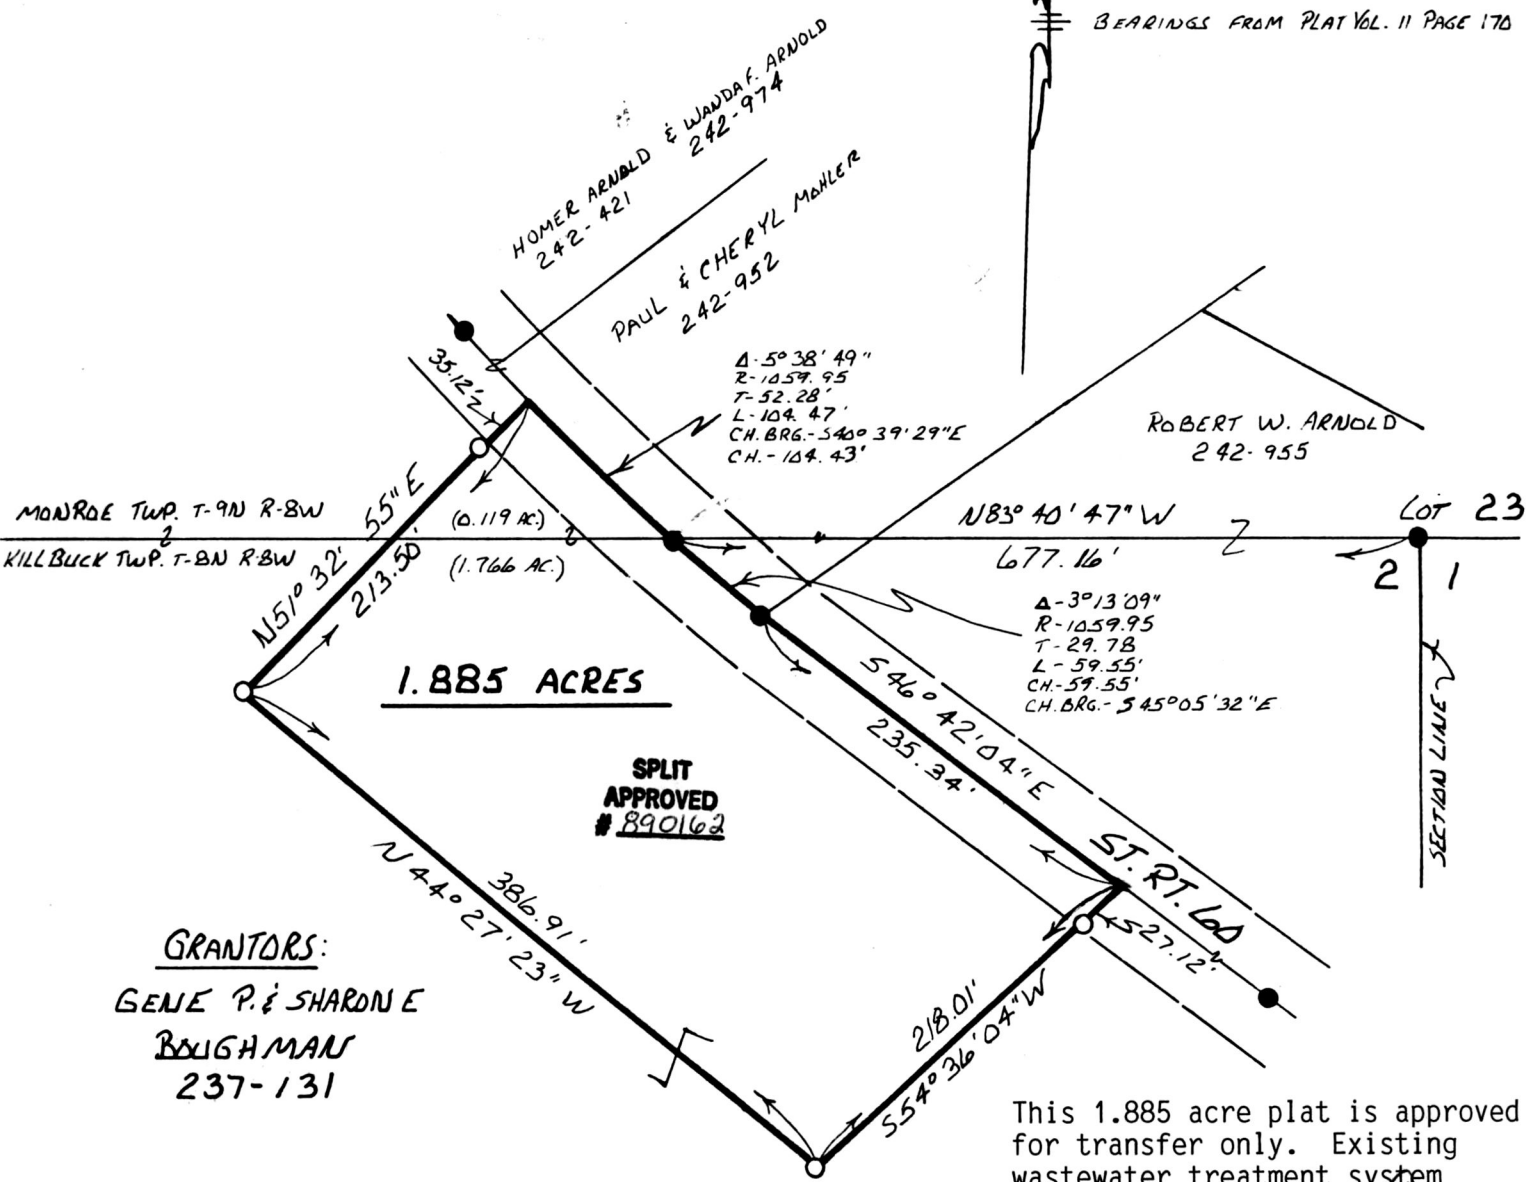

1.885 ACRES

SPLIT APPROVED #890162

GRANTORS:

GENE P. & SHARON E  
BLIGHMAN  
237-131

I CERTIFY THIS SURVEY TO BE CORRECT TO THE BEST OF MY KNOWLEDGE.

*Donald C. Baker*

DONALD C. BAKER P.S. 6938  
4321 T.R. 252  
GLENMONT, OHIO

AUG. 28, 1989



This 1.885 acre plat is approved for transfer only. Existing wastewater treatment system unknown.

9/28/89 Date  
*Richard Graveline* Sanitarian

REC'D. OCT 02 1989  
AT 12:11 O'CLOCK PM  
RECORDED OCT 03 1989  
Plat VOL 12 PG. 307  
Holmes Co. Ohio Fee: \$5.00

*Richard Graveline* Recorder