


165444

pd.
\$5.00

PRAIRIE TOWNSHIP

PART OF THE NORTHEAST QTR. SECTION 16
PART OF THE SOUTHEAST QTR. SECTION 16


T-13 N, R-13 W
HOLMES COUNTY, OHIO

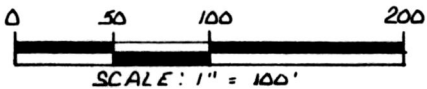

- IRON PIN FOUND
- 5/8" REBAR WITH I.D. CAP SET
I.D. CAP MARKED "BAKER 6938"

REFERENCES:

PLAT VOL. 7 PAGE 224
DEED VOL. 210 PAGE 506
BEARINGS FROM PLAT VOL. 11
PAGE 30

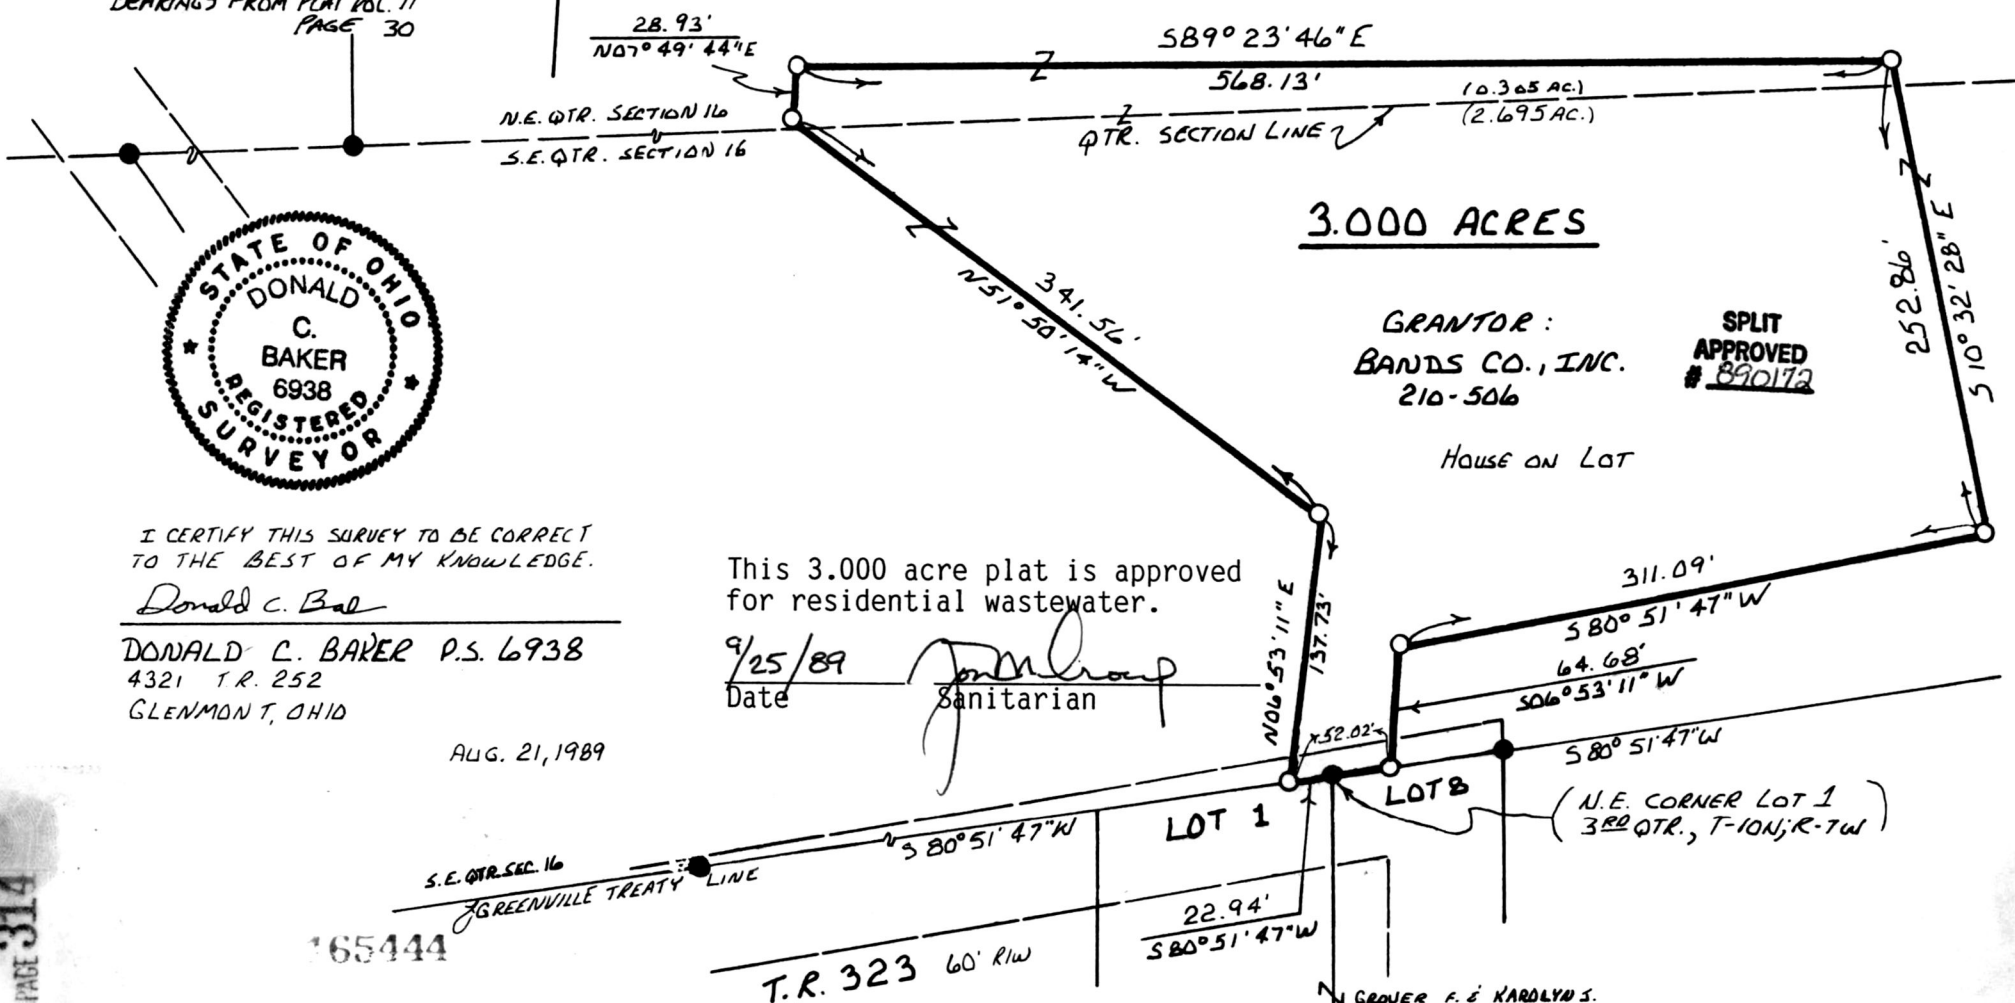

3.000 ACRES

GRANTOR:
BANDS CO., INC.
210-506

SPLIT
APPROVED
890172

HOUSE ON LOT

I CERTIFY THIS SURVEY TO BE CORRECT
TO THE BEST OF MY KNOWLEDGE.

Donald C. Baker

DONALD C. BAKER P.S. 6938
4321 T.R. 252
GLENMONT, OHIO

AUG. 21, 1989

This 3.000 acre plat is approved
for residential wastewater.

9/25/89
Date

John Group
Sanitarian

VOL 12 PAGE 314

165444

Rec'd. OCT 11 1989
Recorded OCT 12 1989
Plat Vol. 12

AT 11:28 O'CLOCK AM
Holmes Co. Ohio Fee: \$5.00
Deed Vol. 245 Page 7
Pg. 314 Recorder *Richard Gaven*

GROVER F. & KAROLYN S.
MULLETT
229-402