


PAINT TOWNSHIP
FOURTH QTR. LOT 3
TWP-10N RANGE-5W
HOLMES COUNTY, OHIO

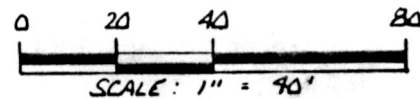


- STONE FOUND
- IRON PIN FOUND
- 5/8" REBAR WITH I.D. CAP SET I.D. CAP MARKED "BAKER 6938"

REFERENCES:

PLAT VOL. 10 PAGE 162
PLAT VOL. 7 PAGE 760

BEARINGS FROM PLAT VOL. 10
PAGE 162

S.R. 515

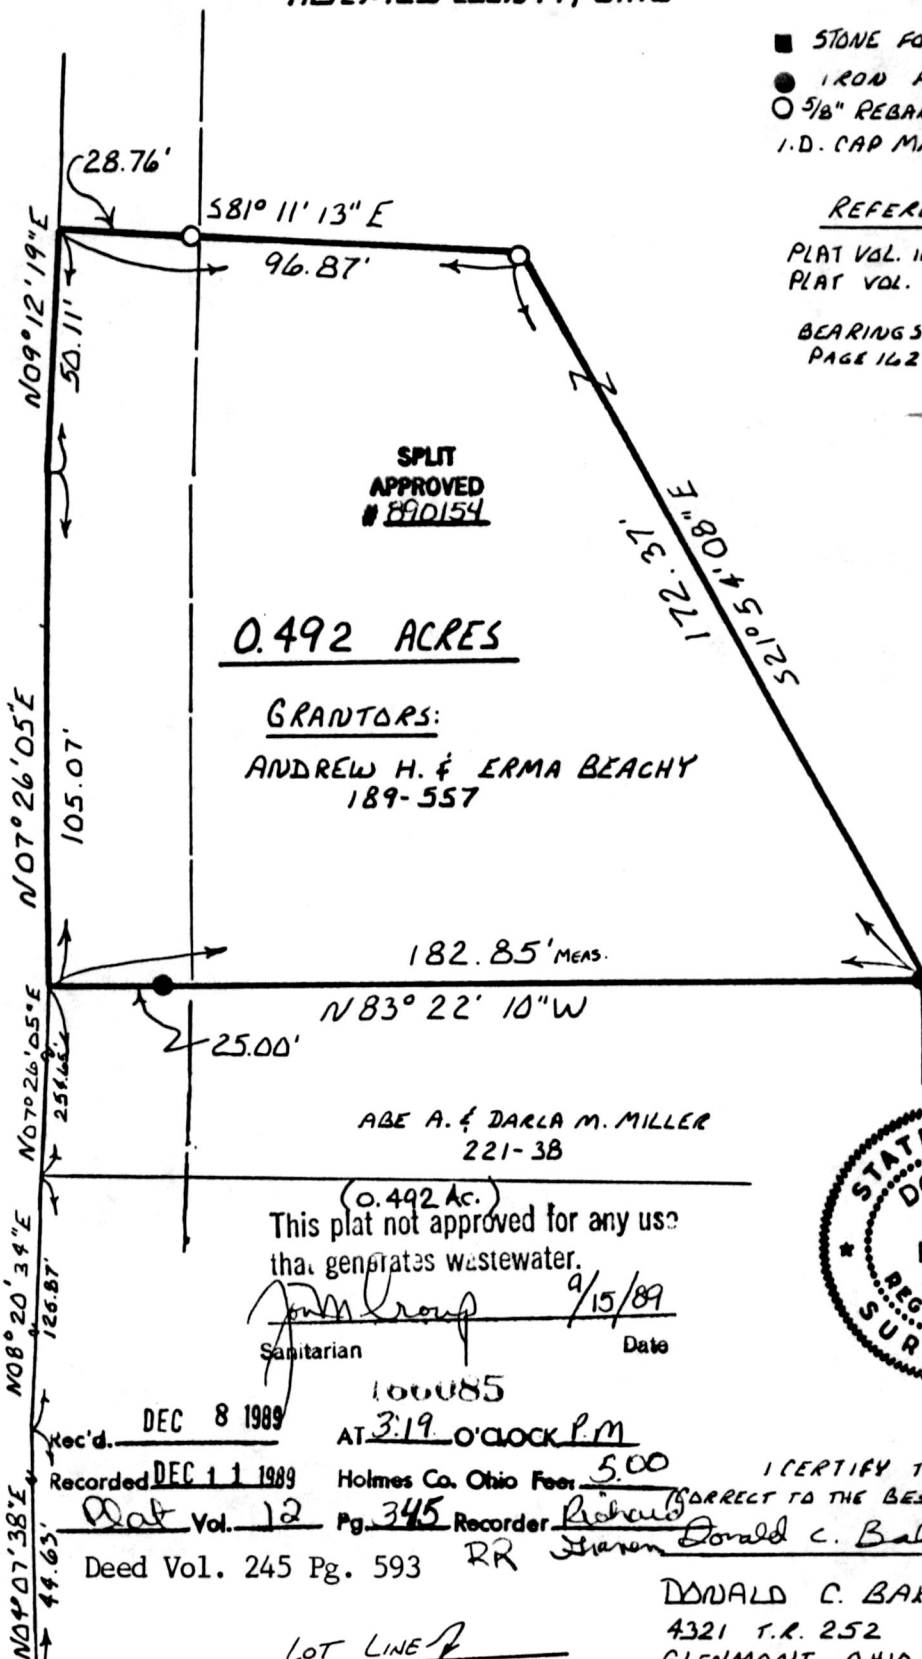

SPLIT
APPROVED
890154

0.492 ACRES

GRANTORS:

ANDREW H. & ERMA BEACHY
189-557

ABE A. & DARLA M. MILLER
221-38

(0.492 Ac.)
This plat not approved for any use
that generates wastewater.

Donald C. Baker 9/15/89
Sanitarian Date



REC'D. DEC 8 1989

100085
AT 3:19 O'CLOCK P.M.

Recorded DEC 11 1989 Holmes Co. Ohio Fees 5.00

Plat Vol. 12 Pg. 345 Recorder *Robert J. Hannon*

Deed Vol. 245 Pg. 593 RR

I CERTIFY THIS SURVEY TO BE
CORRECT TO THE BEST OF MY KNOWLEDGE.

DONALD C. BAKER P.S. 6938
4321 T.R. 252
GLENMONT, OHIO

AUG. 11, 1989

