



RICHLAND TOWNSHIP
N.W. QTR. SECTION 7
TWP.-8N; RANGE-9W
HOLMES COUNTY, OHIO

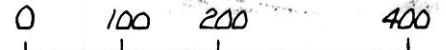

SCALE: 1" = 200'

- ▲ RAILROAD SPIKE FOUND
- IRON PIN FOUND
- △ RAILROAD SPIKE SET
- 5/8" REBAR WITH I.D. CAP SET
- I.D. CAP MARKED "BAKER 693B"

BEARINGS FROM PLAT VOL. 9 PAGE 185

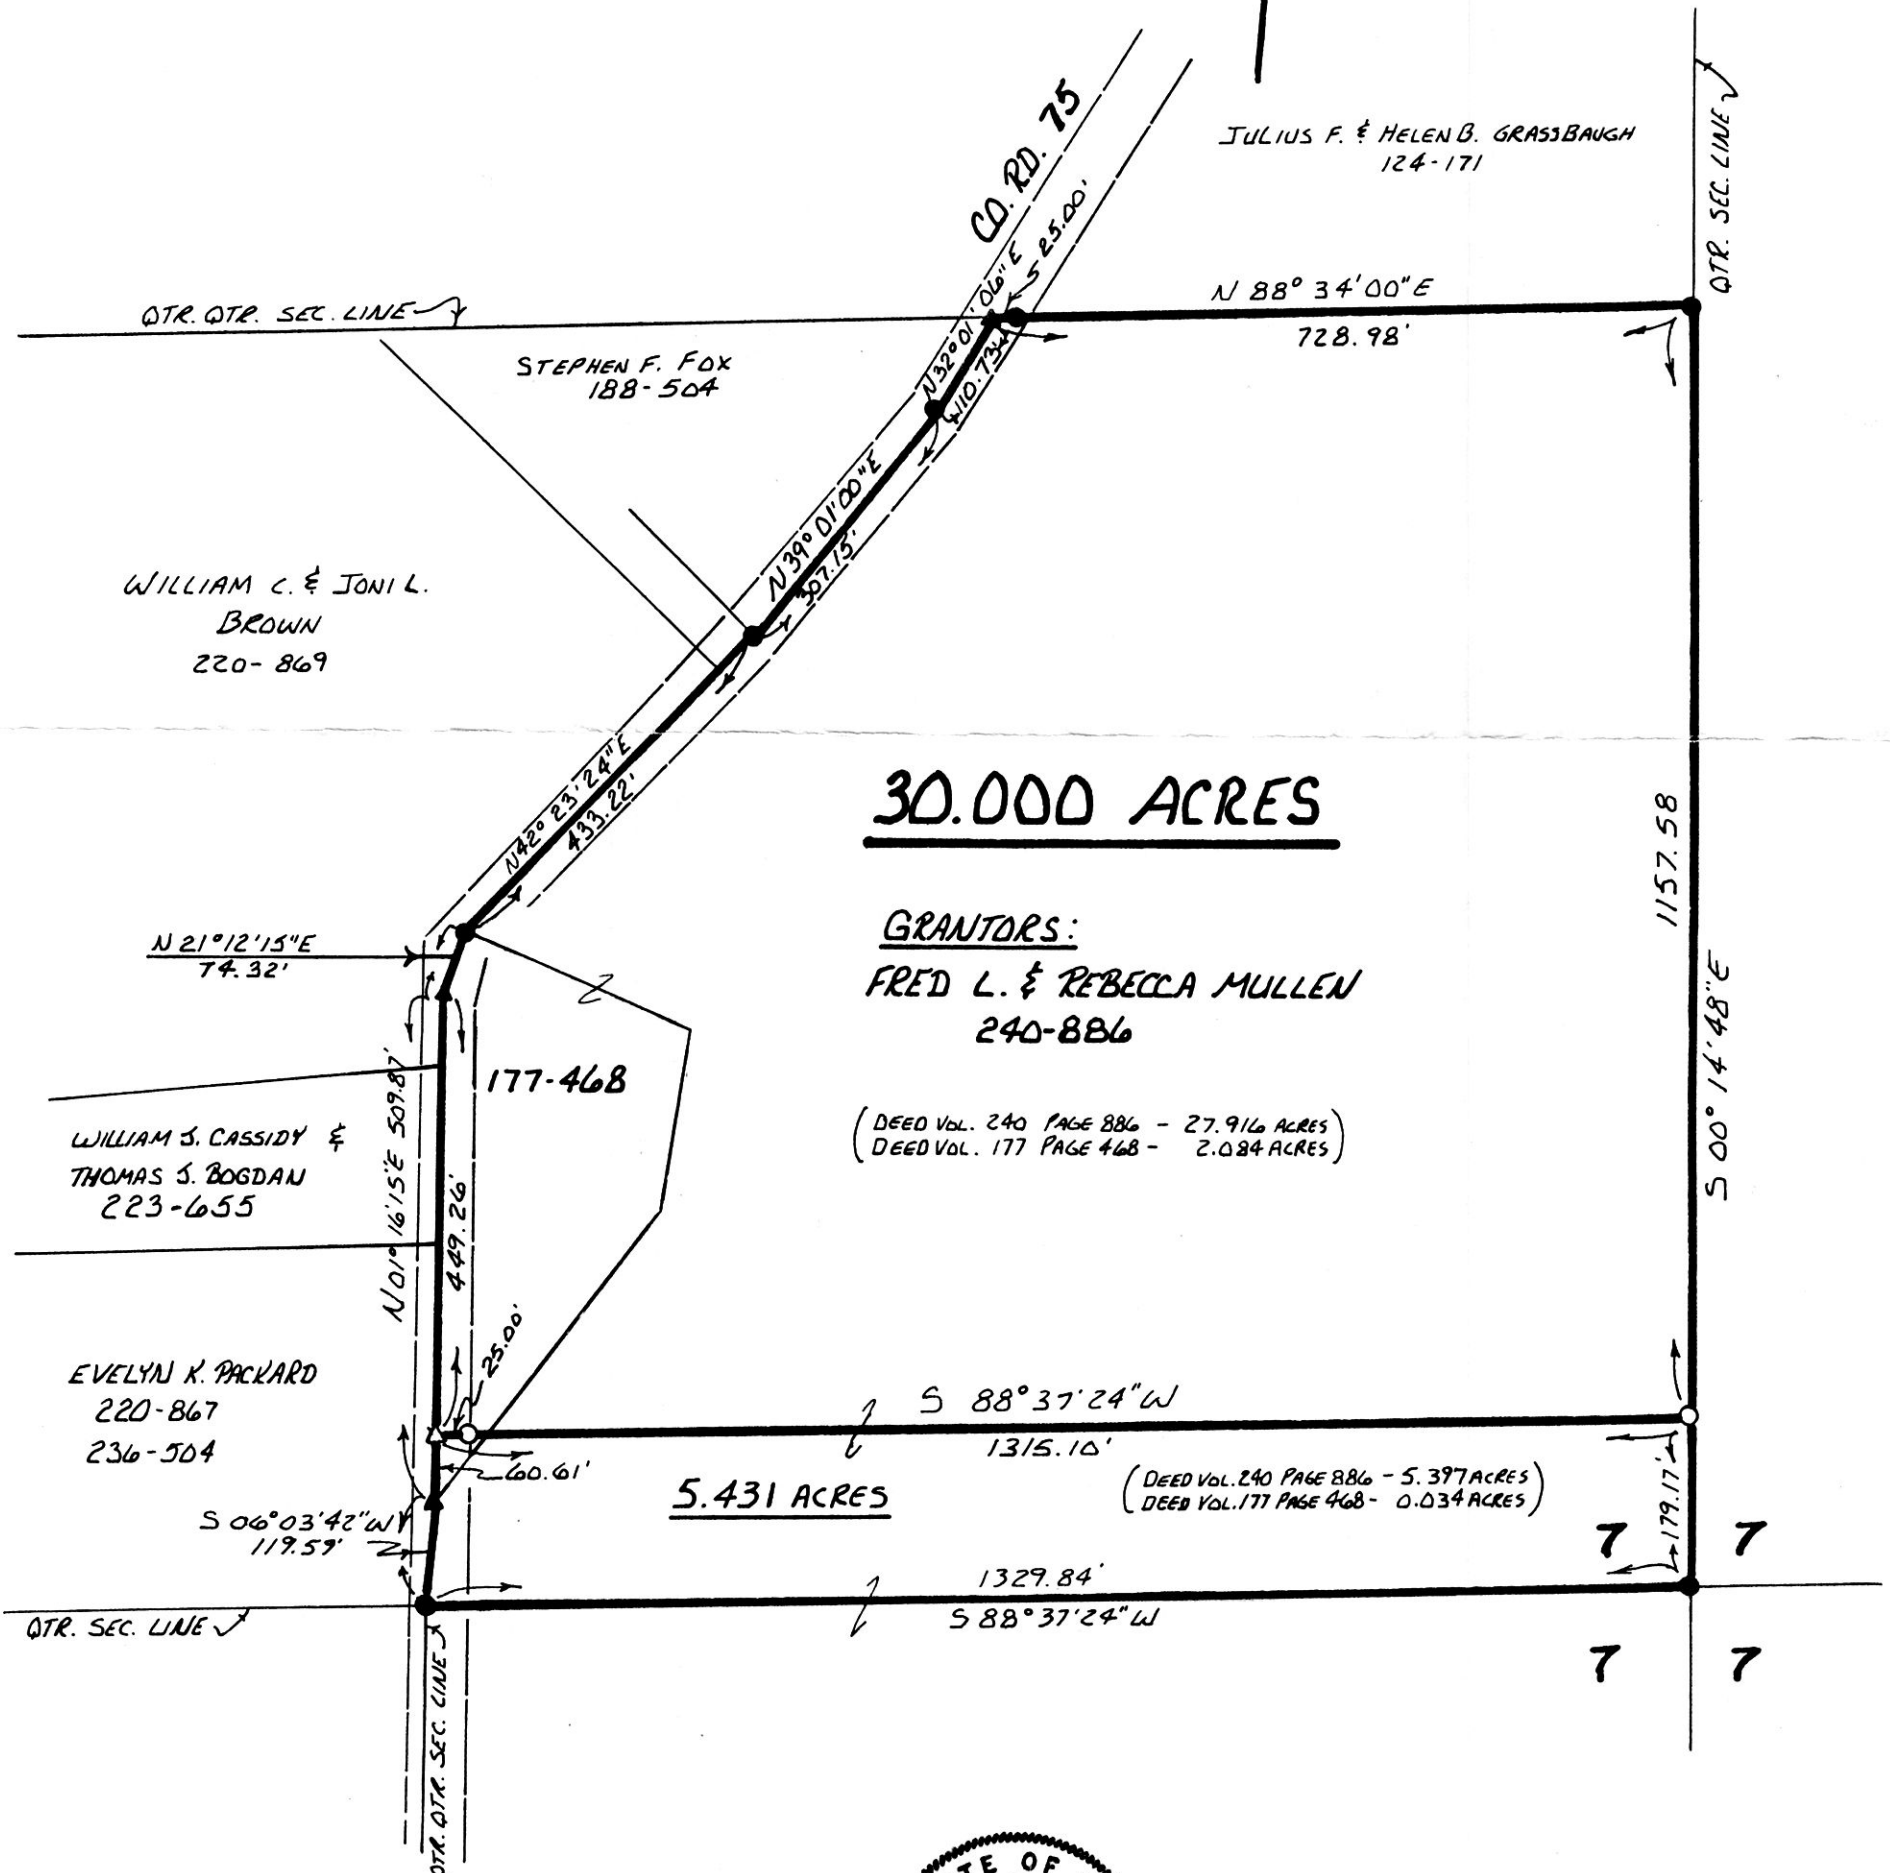

30.000 ACRES

GRANTORS:

FRED L. & REBECCA MULLEN
240-886

(DEED VOL. 240 PAGE 886 - 27.916 ACRES)
(DEED VOL. 177 PAGE 468 - 2.084 ACRES)

5.431 ACRES

(DEED VOL. 240 PAGE 886 - 5.397 ACRES)
(DEED VOL. 177 PAGE 468 - 0.034 ACRES)



I CERTIFY THIS SURVEY TO BE CORRECT
TO THE BEST OF MY KNOWLEDGE.

Donald C. Baker

DONALD C. BAKER P.S. 6938
4321 T.R. 252
GLENMONT, OHIO

166236
 REC. Dec 22 1989
 AT 11:15 O'CLOCK A.M.
 RECORDED Dec. 26 1989
 Plat VOL. 12 PG. 353
 Holmes Co. Ohio Fee: 5.00
 Richard Thoren Recorder