


pg 35.00

PRAIRIE TOWNSHIP  
LOT 3 4TH. QTR.  
TWP.-10N RANGE-TW  
HOLMES COUNTY, OHIO

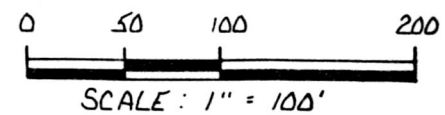

- STONE FOUND
- ▲ R.R. SPIKE FOUND
- IRON PIN FOUND
- 5/8" REBAR WITH I.D. CAP SET  
I.D. CAP MARKED "BAKER 6938"

REFERENCES:  
PLAT VOL. 7 PAGE 532  
SURVEY RECORD 4 PAGE 251  
BEARINGS FROM DEED VOL. 222 PAGE 113



I CERTIFY THIS SURVEY TO BE CORRECT  
TO THE BEST OF MY KNOWLEDGE.

Donald C. Baker  
DONALD C. BAKER P.S. 6938  
4321 T.R. 252  
GLENMONT, OHIO

SEPT. 28, 1989

(3.855 Ac.)  
This plat not approved for any use  
that generates wastewater.  
mm Group 11/3/89  
Sanitarian Date

LESTER J. & BARBARA  
ANN MILLER  
234-877

SPLIT  
APPROVED  
# 900001

3.855 ACRES

GRANTORS:

DAVID R. & EDNA D. ZIMMERLY  
222-113

SANDY L. & KATIE SCHLABACH  
232-265

166363

Rec'd. JAN 08 1990

Recorded JAN 09 1990


Plat Vol. 12

AT 11:26 O'CLOCK AM

Holmes Co. Ohio Fee: \$5.00

Pg. 358 Recorder Richard G. ...  
Lamb

Deed Vol. 245 Page 870

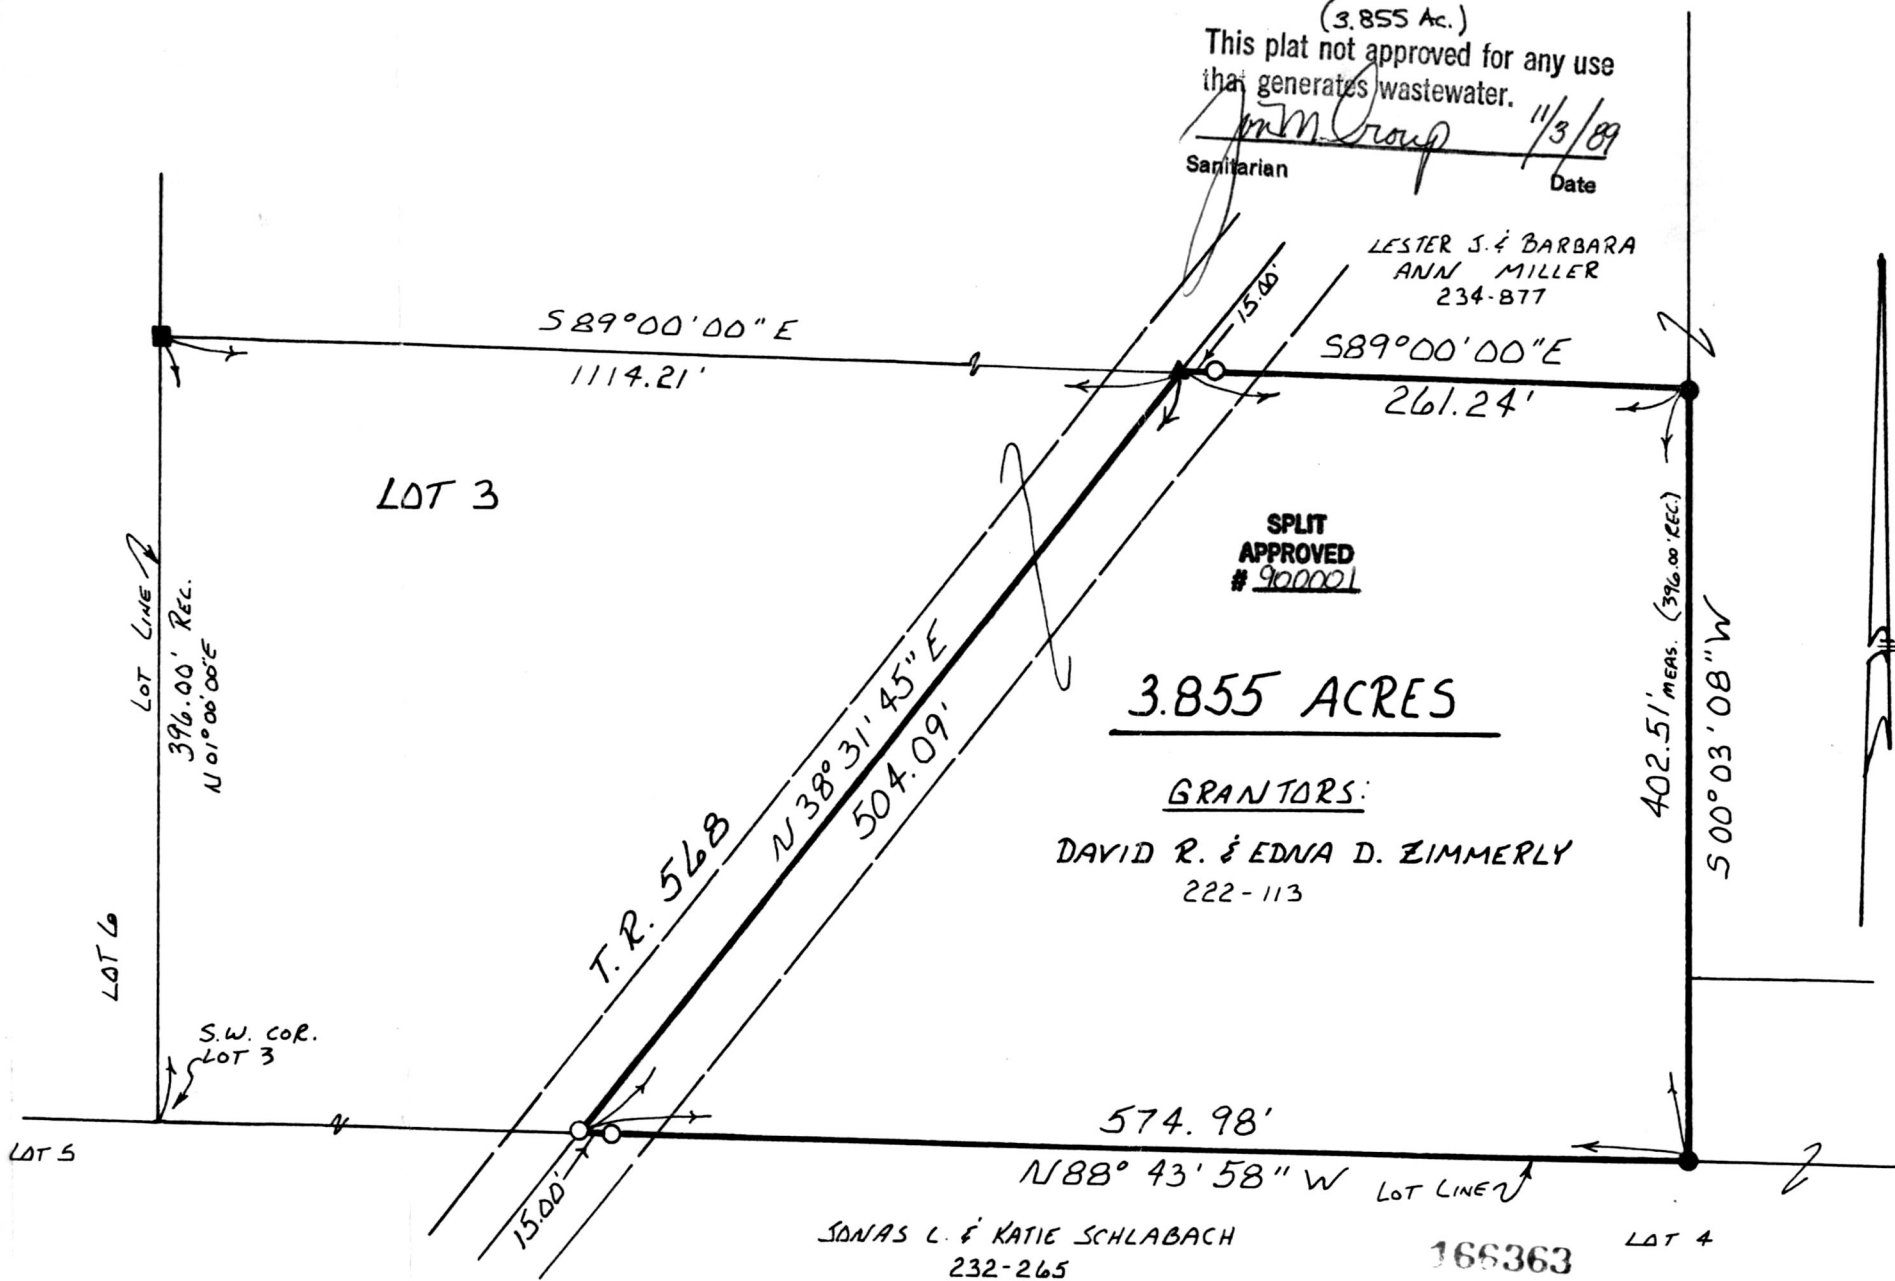

166363

VOL 12 PAGE 358

879