
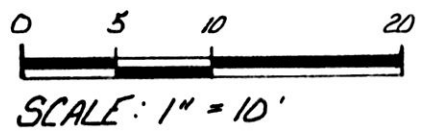


VILLAGE OF BERLIN
PART OF LOT 3 AND
PART OF AN ALLEY TO BE VACATED
BERLIN TOWNSHIP
N.W. QTR. SEC. 15
TWP.-9N RANGE-5W
HOLMES COUNTY, OHIO

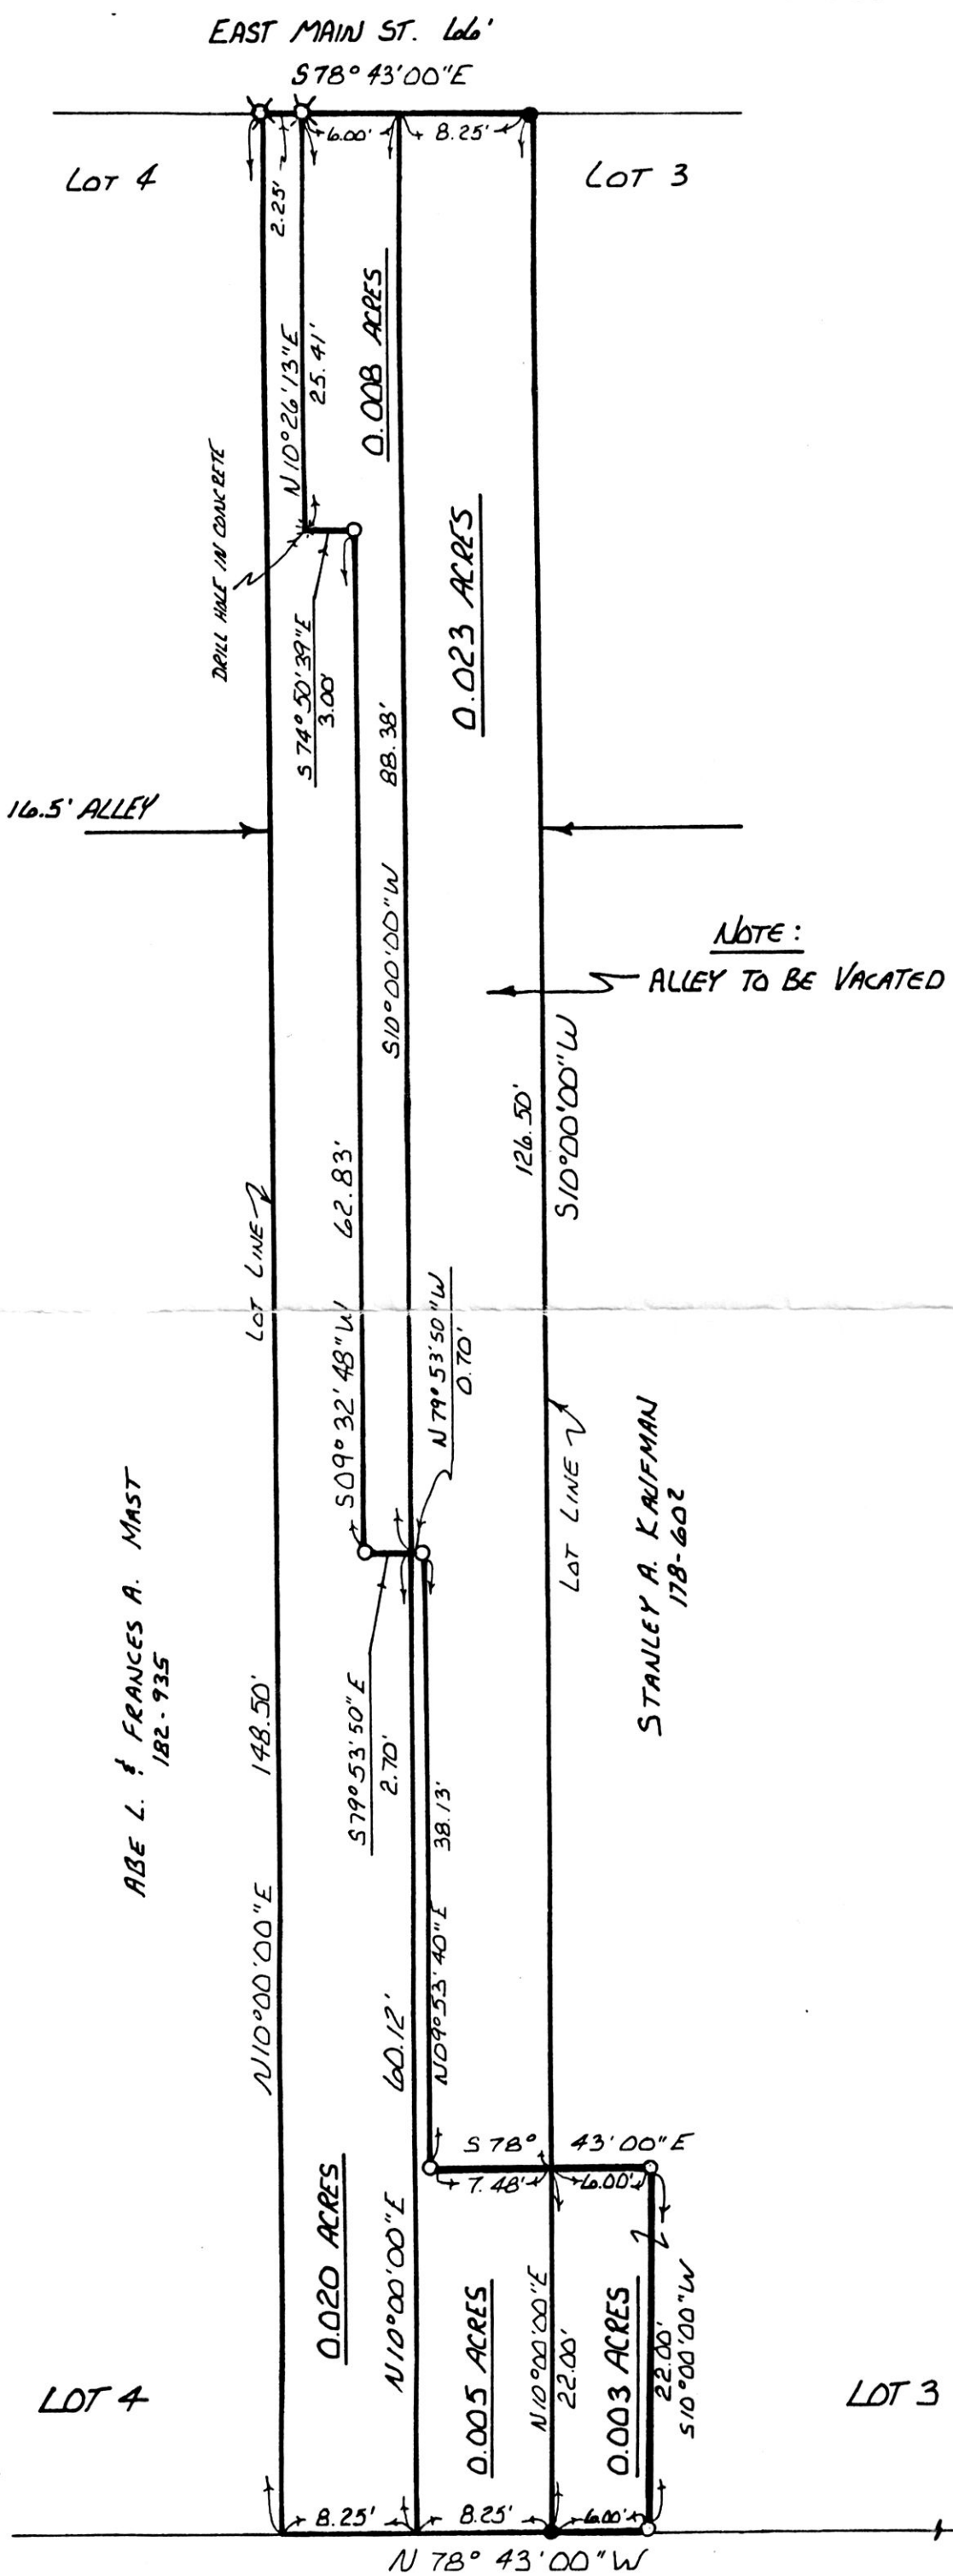

- IRON PIN FOUND
- ⊗ NAIL SET
- 1/2" REBAR WITH I.D. CAP SET
- I.D. CAP MARKED "BAKER 6938"

BEARINGS FROM WILLIAM LONG SURVEY
(R.S. 6505) NOV. 4, 1981.

ABE L. & FRANCES A. MAST
182-935

STANLEY A. KAUFMAN
178-602



I CERTIFY THIS SURVEY TO BE CORRECT TO THE BEST OF MY KNOWLEDGE.

Donald C. Baker
DONALD C. BAKER P.S. 6938
4321 T.R. 252
GLENMONT, OHIO

NOV. 21, 1989