


SALT CREEK TOWNSHIP
N. W. QTR. SECTION 29
T-15 N R-12 W
HOLMES COUNTY, OHIO

SURVEYED FOR: DALLAS WENGERD

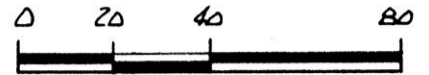

SCALE: 1" = 40'

- STONE FOUND
- IRON PIN FOUND
- △ R.R. SPIKE SET
- 5/8" REBAR WITH I.D. CAP SET
I.D. CAP MARKED "BAKER 6938"

REFERENCES:

PLAT VOL. 8 PAGE 229
BEARINGS FROM PLAT VOL. 8
PAGE 26
VARIOUS DEEDS AS SHOWN
NOTE: SEE DEED VOL. 100
PAGE 210 FOR WIDTH
OF 0.4 AC. TRACT

MOSE M. & SUSIE MILLER
220-214

JANE ANN & GEORGE R.
HEILMAN
203-125
203-128
207-677
223-844

S 89°55'20"E
190.33'

REBAR SET ON WEST SIDE
STONE FOR REFERENCE

120.00'

S 09°09'00"E

SUSIE WENGERD, ETAL

DEED VOL. 114 PAGE 522
DEED VOL. 141 PAGE 452
DEED VOL. 241 PAGE 593

2.336 ACRES

SECTION LINE

444.11'

DAN & MARTHA SCHLABACH
129-296

N 00°30'00"E

(2.0 AC. DEED)

NORTH LINE 0.40 AC. TRACT
(0.40 AC. DEED)

EXISTING EASEMENT TO
DAN SCHLABACH FARM
APPROX. 20' WIDE

THIS PART OF EXISTING EASEMENT WILL BE
RETURNED; FROM DAN & MARTHA SCHLABACH
TO SUSIE WENGERD, ETAL.

N 83°30'57"E 287.14'

N 86°49'45"E 290.89'

292.47' S 83°30'13"W

S 86°33'28"W 296.80'

EASEMENT FOR INGRESS & EGRESS FROM DALLAS L. WENGERD
TO DAN & MARTHA SCHLABACH
(0.094 AC.)

I.P. FD. 15" DEEP

I.P. FD. 7" DEEP



166920
REC'D FEB 28 1990
AT 4:25 o'clock PM
RECORDED MAR 01 1990
Plat VOL 12 PG 382
Holmes Co. Ohio Fee: \$9.35
Richard Gaven Recorder

DALLAS L. WENGERD
141-452
164-333
197-735
201-345
202-311
202-313
232-763

I CERTIFY THIS SURVEY TO BE CORRECT
TO THE BEST OF MY KNOWLEDGE.

Donald C. Baker
DONALD C. BAKER P.S. 6938
4321 T.R. 252
GLENMONT, OH

JUNE 12, 1989

Deed Vol. 246 Pages 403, 406, 413, & 416.

REBAR SET ON N.W. SIDE STONE
FOR REFERENCE

PLAT APPROVED
2/28/90 B