


VOL 12 PAGE 428

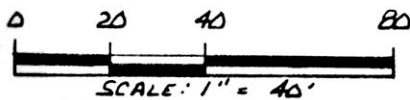


167783

BERLIN TOWNSHIP
1ST. QTR. LOT 20
TWP-9N RANGE-6W
HOLMES COUNTY, OHIO

- ▲ R.R. SPIKE FOUND
- △ R.R. SPIKE SET
- IRON PIN FOUND
- 5/8" REBAR WITH I.D. CAP SET
- I.D. CAP MARKED "BAKER 6938"

REFERENCES:
DEED VOL. 225 PAGE 660
BEARINGS FROM PLAT VOL. 10 PAGE 347

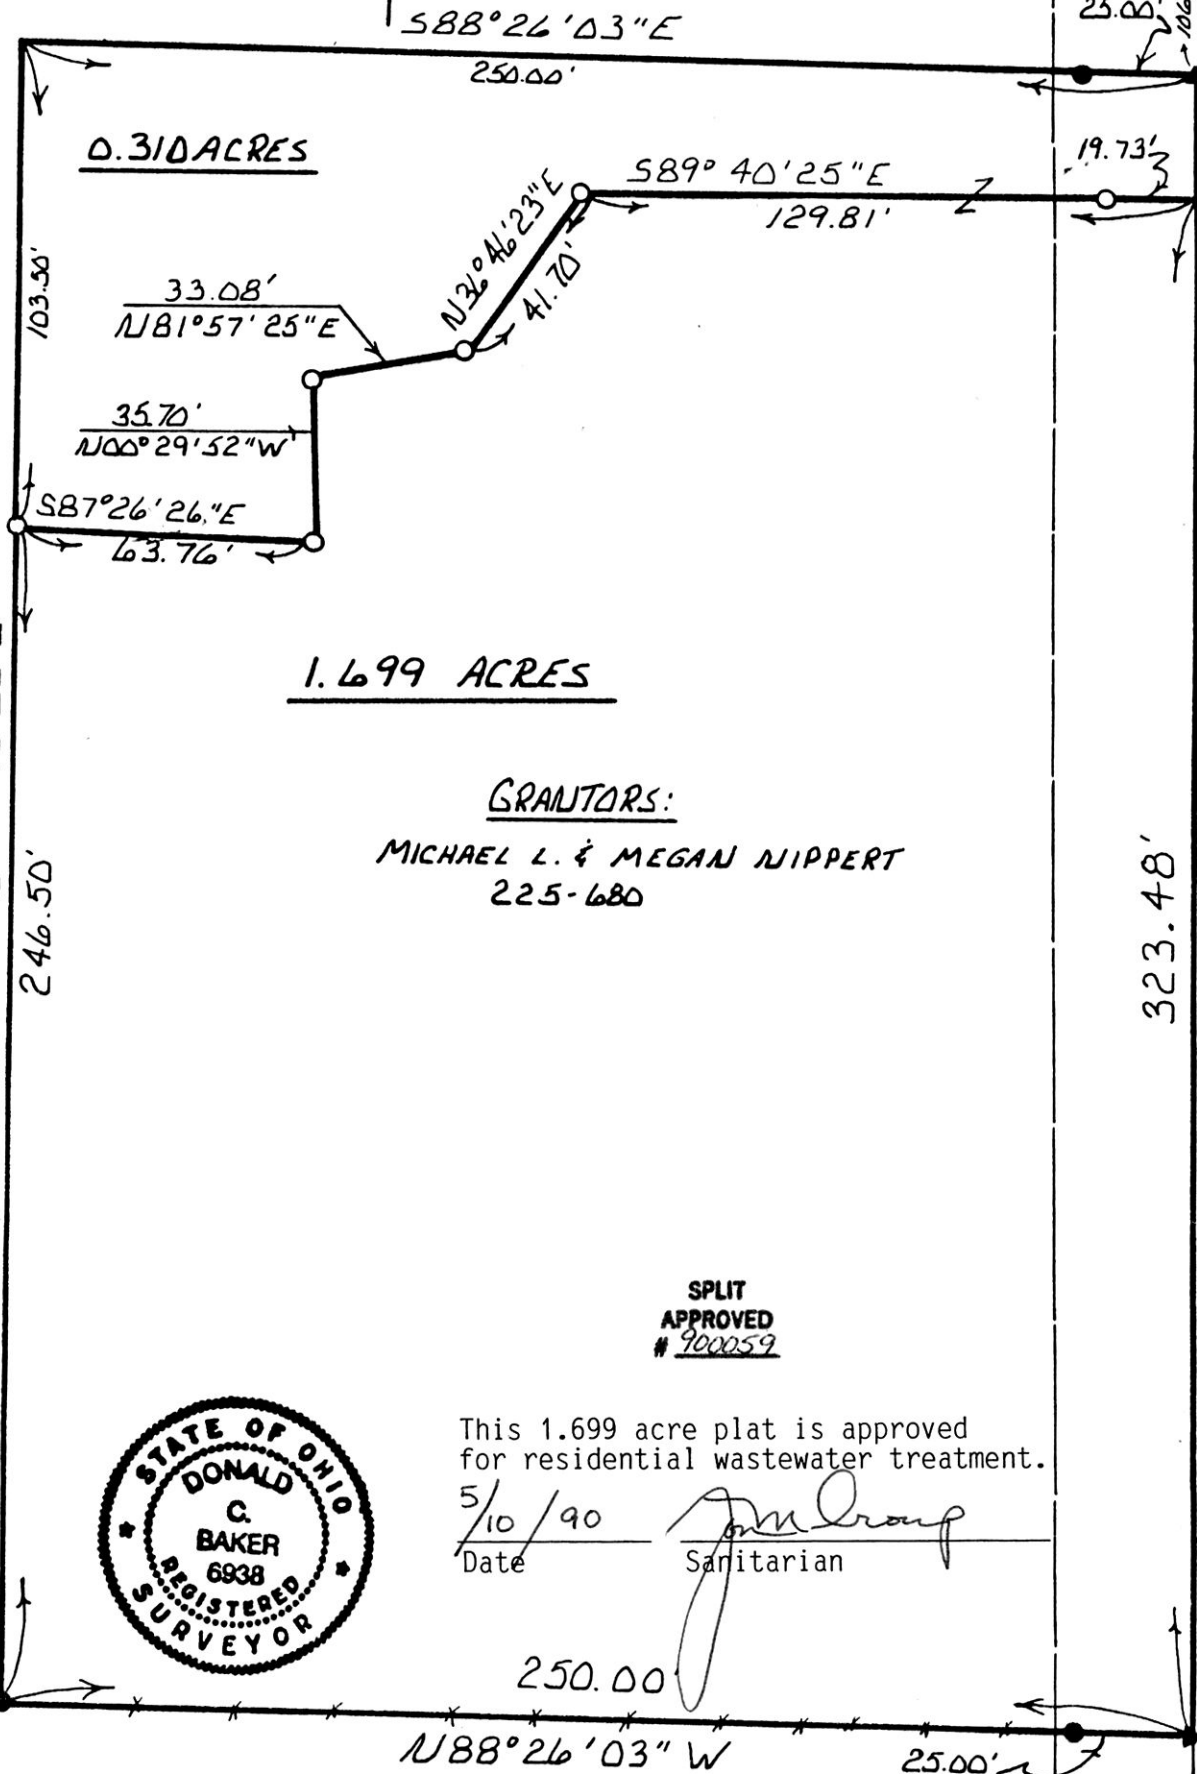

GRANTORS:
MICHAEL L. & MEGAN NIPPERT
225-680

SPLIT
APPROVED
900059

This 1.699 acre plat is approved for residential wastewater treatment.

5/10/90
Date Sanitarian *[Signature]*



1/2 MICHAEL L. NIPPERT 240-956 242-61
1/4 MEGAN NIPPERT 242-355
1/4 MARY LOUISE NIPPERT 225-660

I CERTIFY THIS SURVEY TO BE CORRECT TO THE BEST OF MY KNOWLEDGE.

Donald C. Baker
DONALD C. BAKER P.S. 6938

4321 T.R. 252
GLENMONT, OHIO

JACOB S. & ERMA E.
BEALHY
168-535 220-863

167783

Rec'd MAY 16 1990
Recorded MAY 17 1990
Plat Vol. 12

AT 11:16 AM
Holmes Co. Ohio Fee \$5.00 20 19
Pg. 428 Recorder Richard H. 25 24

AUG. 28, 1989

PLAT APPROVED
5/15/90 B