

PRAIRIE TOWNSHIP  
 S.E. QTR. SECTION 30  
 TWP. 14N RANGE 13W  
 HOLMES COUNTY, OHIO

SPLIT APPROVED  
 # 900072

This 2.821 acre plat is approved for residential wastewater treatment.

*[Signature]* 6/1/90  
 Sanitarian Date



SCALE: 1" = 100'


- IRON PIN FOUND
- 5/8" REBAR WITH I.D. CAP SET  
 I.D. CAP MARKED "BAKER 6938"

REFERENCES:

- DEED VOL. 157 PAGE 25
- DEED VOL. 240 PAGE 55
- PLAT VOL. 4 PAGE 105
- BEARINGS FROM PLAT VOL. 7  
 PAGE 807

2.821 ACRES

GRANTORS: EMANUEL A. & REBECCA SCHROCK  
 157-25

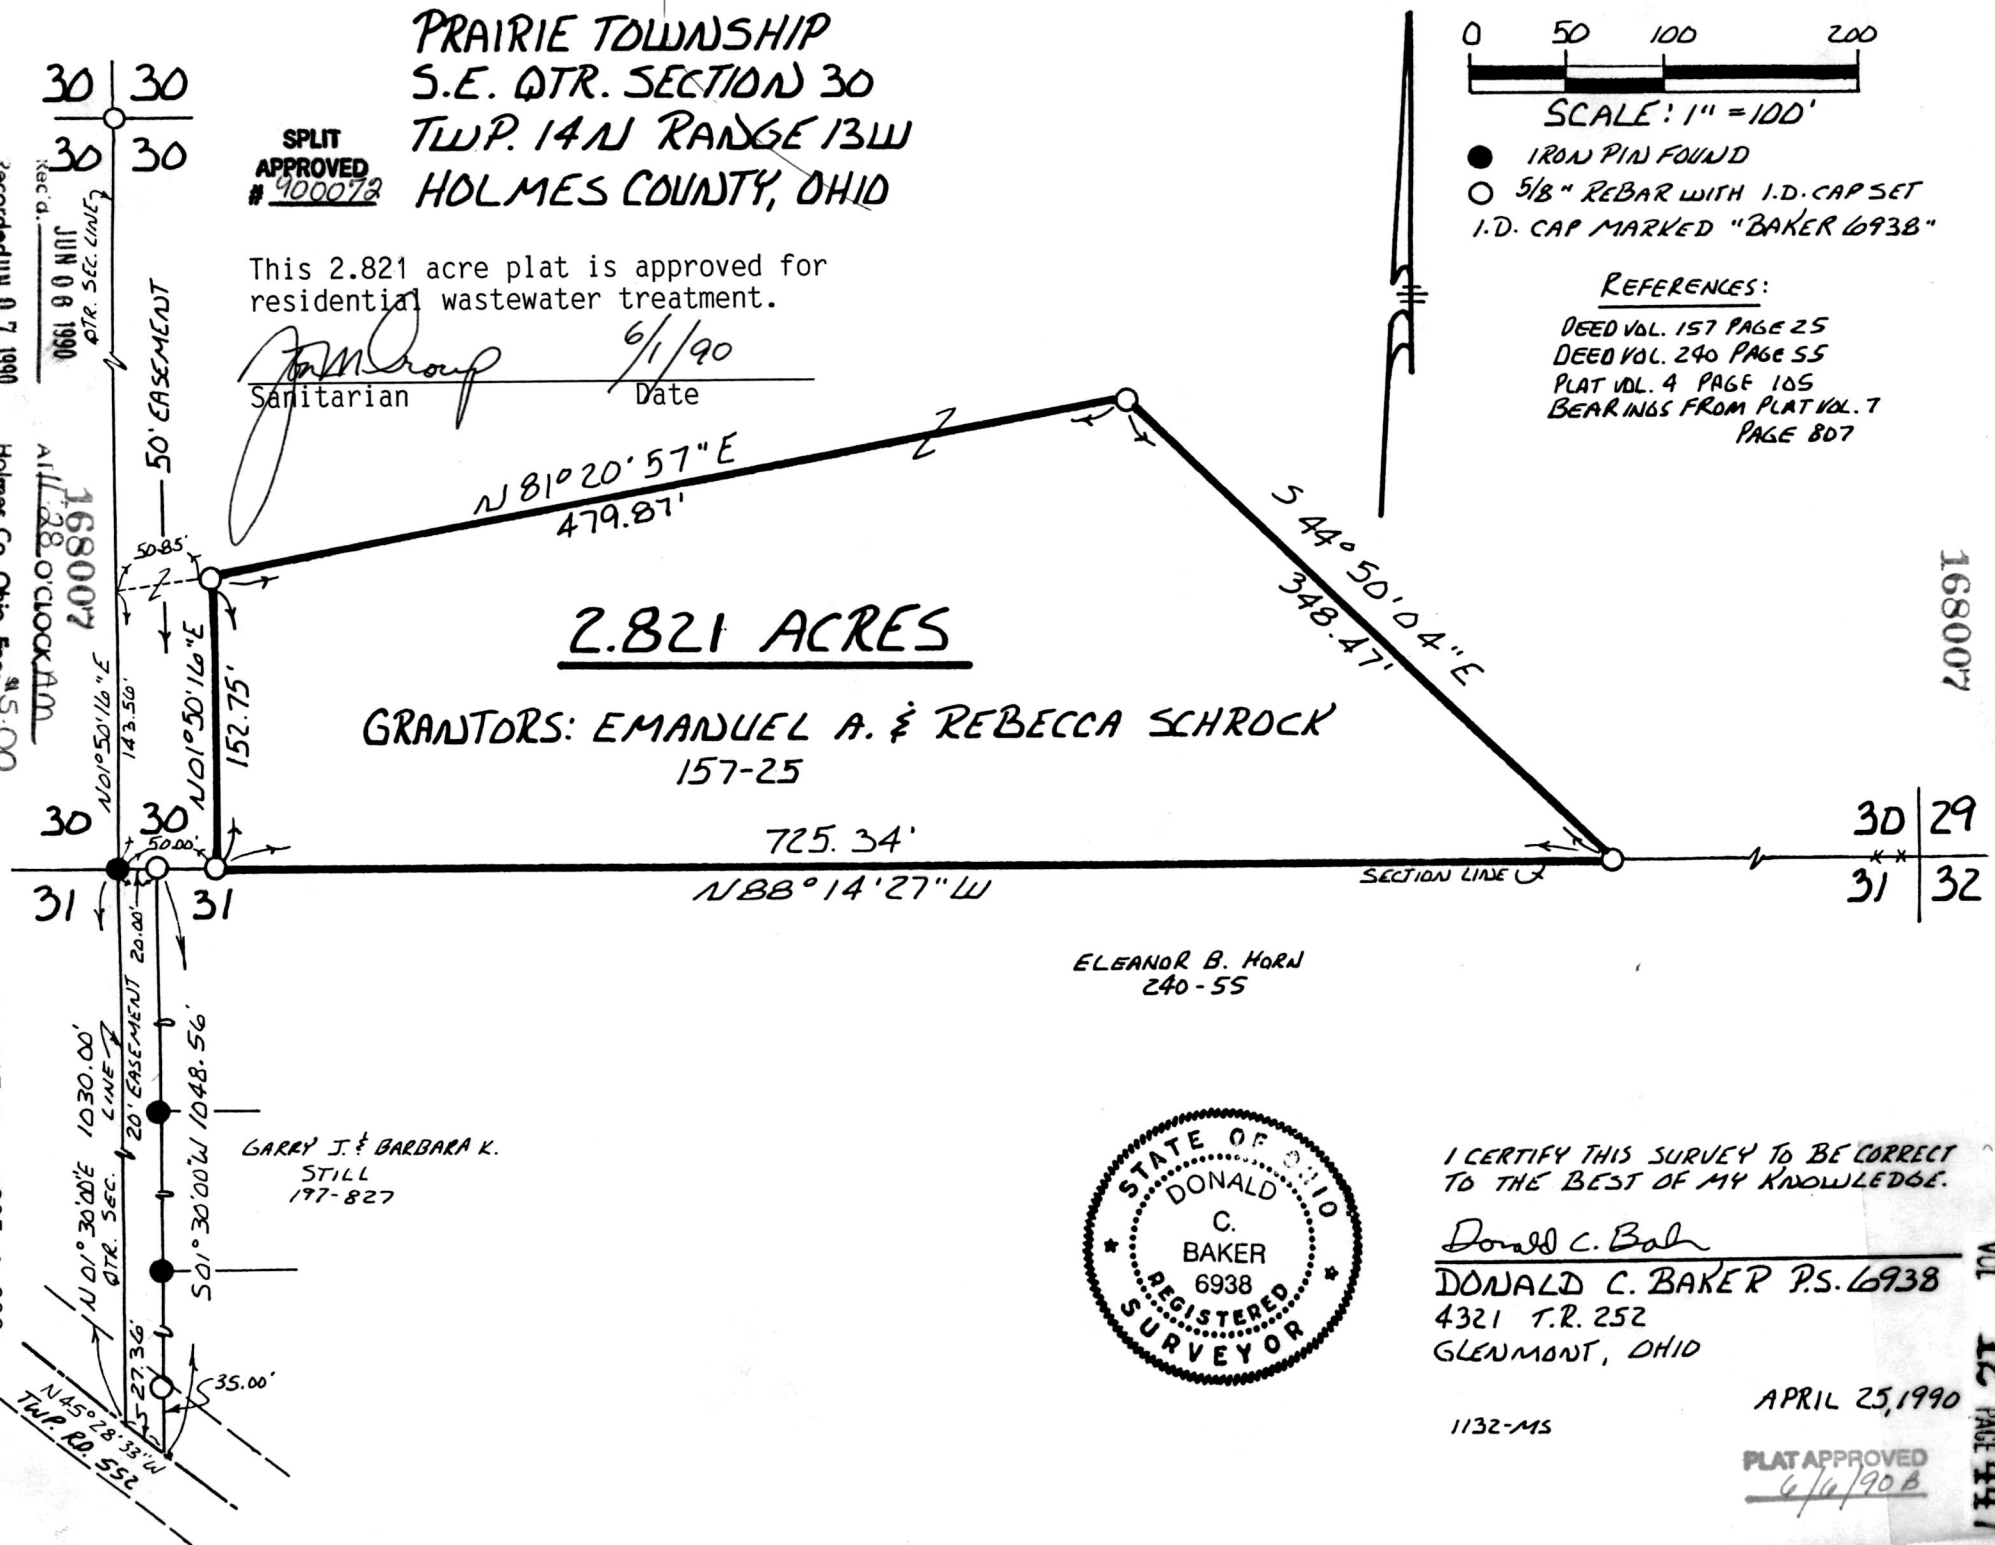

Recorded JUN 7 1990  
 JUN 0 8 1990  
 Plat Vol. 12

168007  
 ALL 28.0 CUCKAM  
 Holmes Co. Ohio Fee \$15.00  
 Pg. 447 Recorder Richard G...  
 Deed Vol. 247 Page 385 & 383

GARRY J. & BARBARA K.  
 STILL  
 177-827

ELEANOR B. HORN  
 240-55



I CERTIFY THIS SURVEY TO BE CORRECT TO THE BEST OF MY KNOWLEDGE.

*Donald C. Baker*  
 DONALD C. BAKER P.S. 6938  
 4321 T.R. 252  
 GLENMONT, OHIO

APRIL 25, 1990

1132-MS

PLAT APPROVED  
 6/6/90 B

168007

30 | 29  
 \*\*  
 31 | 32

VOL 12 PAGE 447