


MONROE TOWNSHIP
 2ND. QTR. LOTS 23 & 24
 TWP. 9N RANGE 8W
 HOLMES COUNTY, OHIO

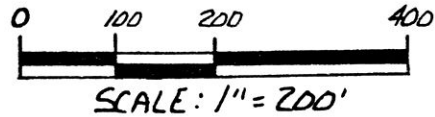

- ▲ R.R. SNAKE FOUND
- IRON PIN FOUND
- △ R.R. SPIKE SET
- 5/8" REBAR WITH I.D. CAP SET
- I. D. CAP MARKED "BAKER 6938"


REFERENCES:

- PLAT VOL. 8 PAGE 509
- PLAT VOL. 6 PAGE 21
- PLAT VOL. 8 PAGE 140
- PLAT VOL. 10 PAGE 881
- PLAT VOL. 10 PAGE 542
- PLAT VOL. 9 PAGE 96
- PLAT VOL. 13 PAGE 11
- BEARINGS FROM PLAT VOL. 7 PAGE 786

168014



LYLE D. &
 BETTY J.
 WINDSOR
 239-863

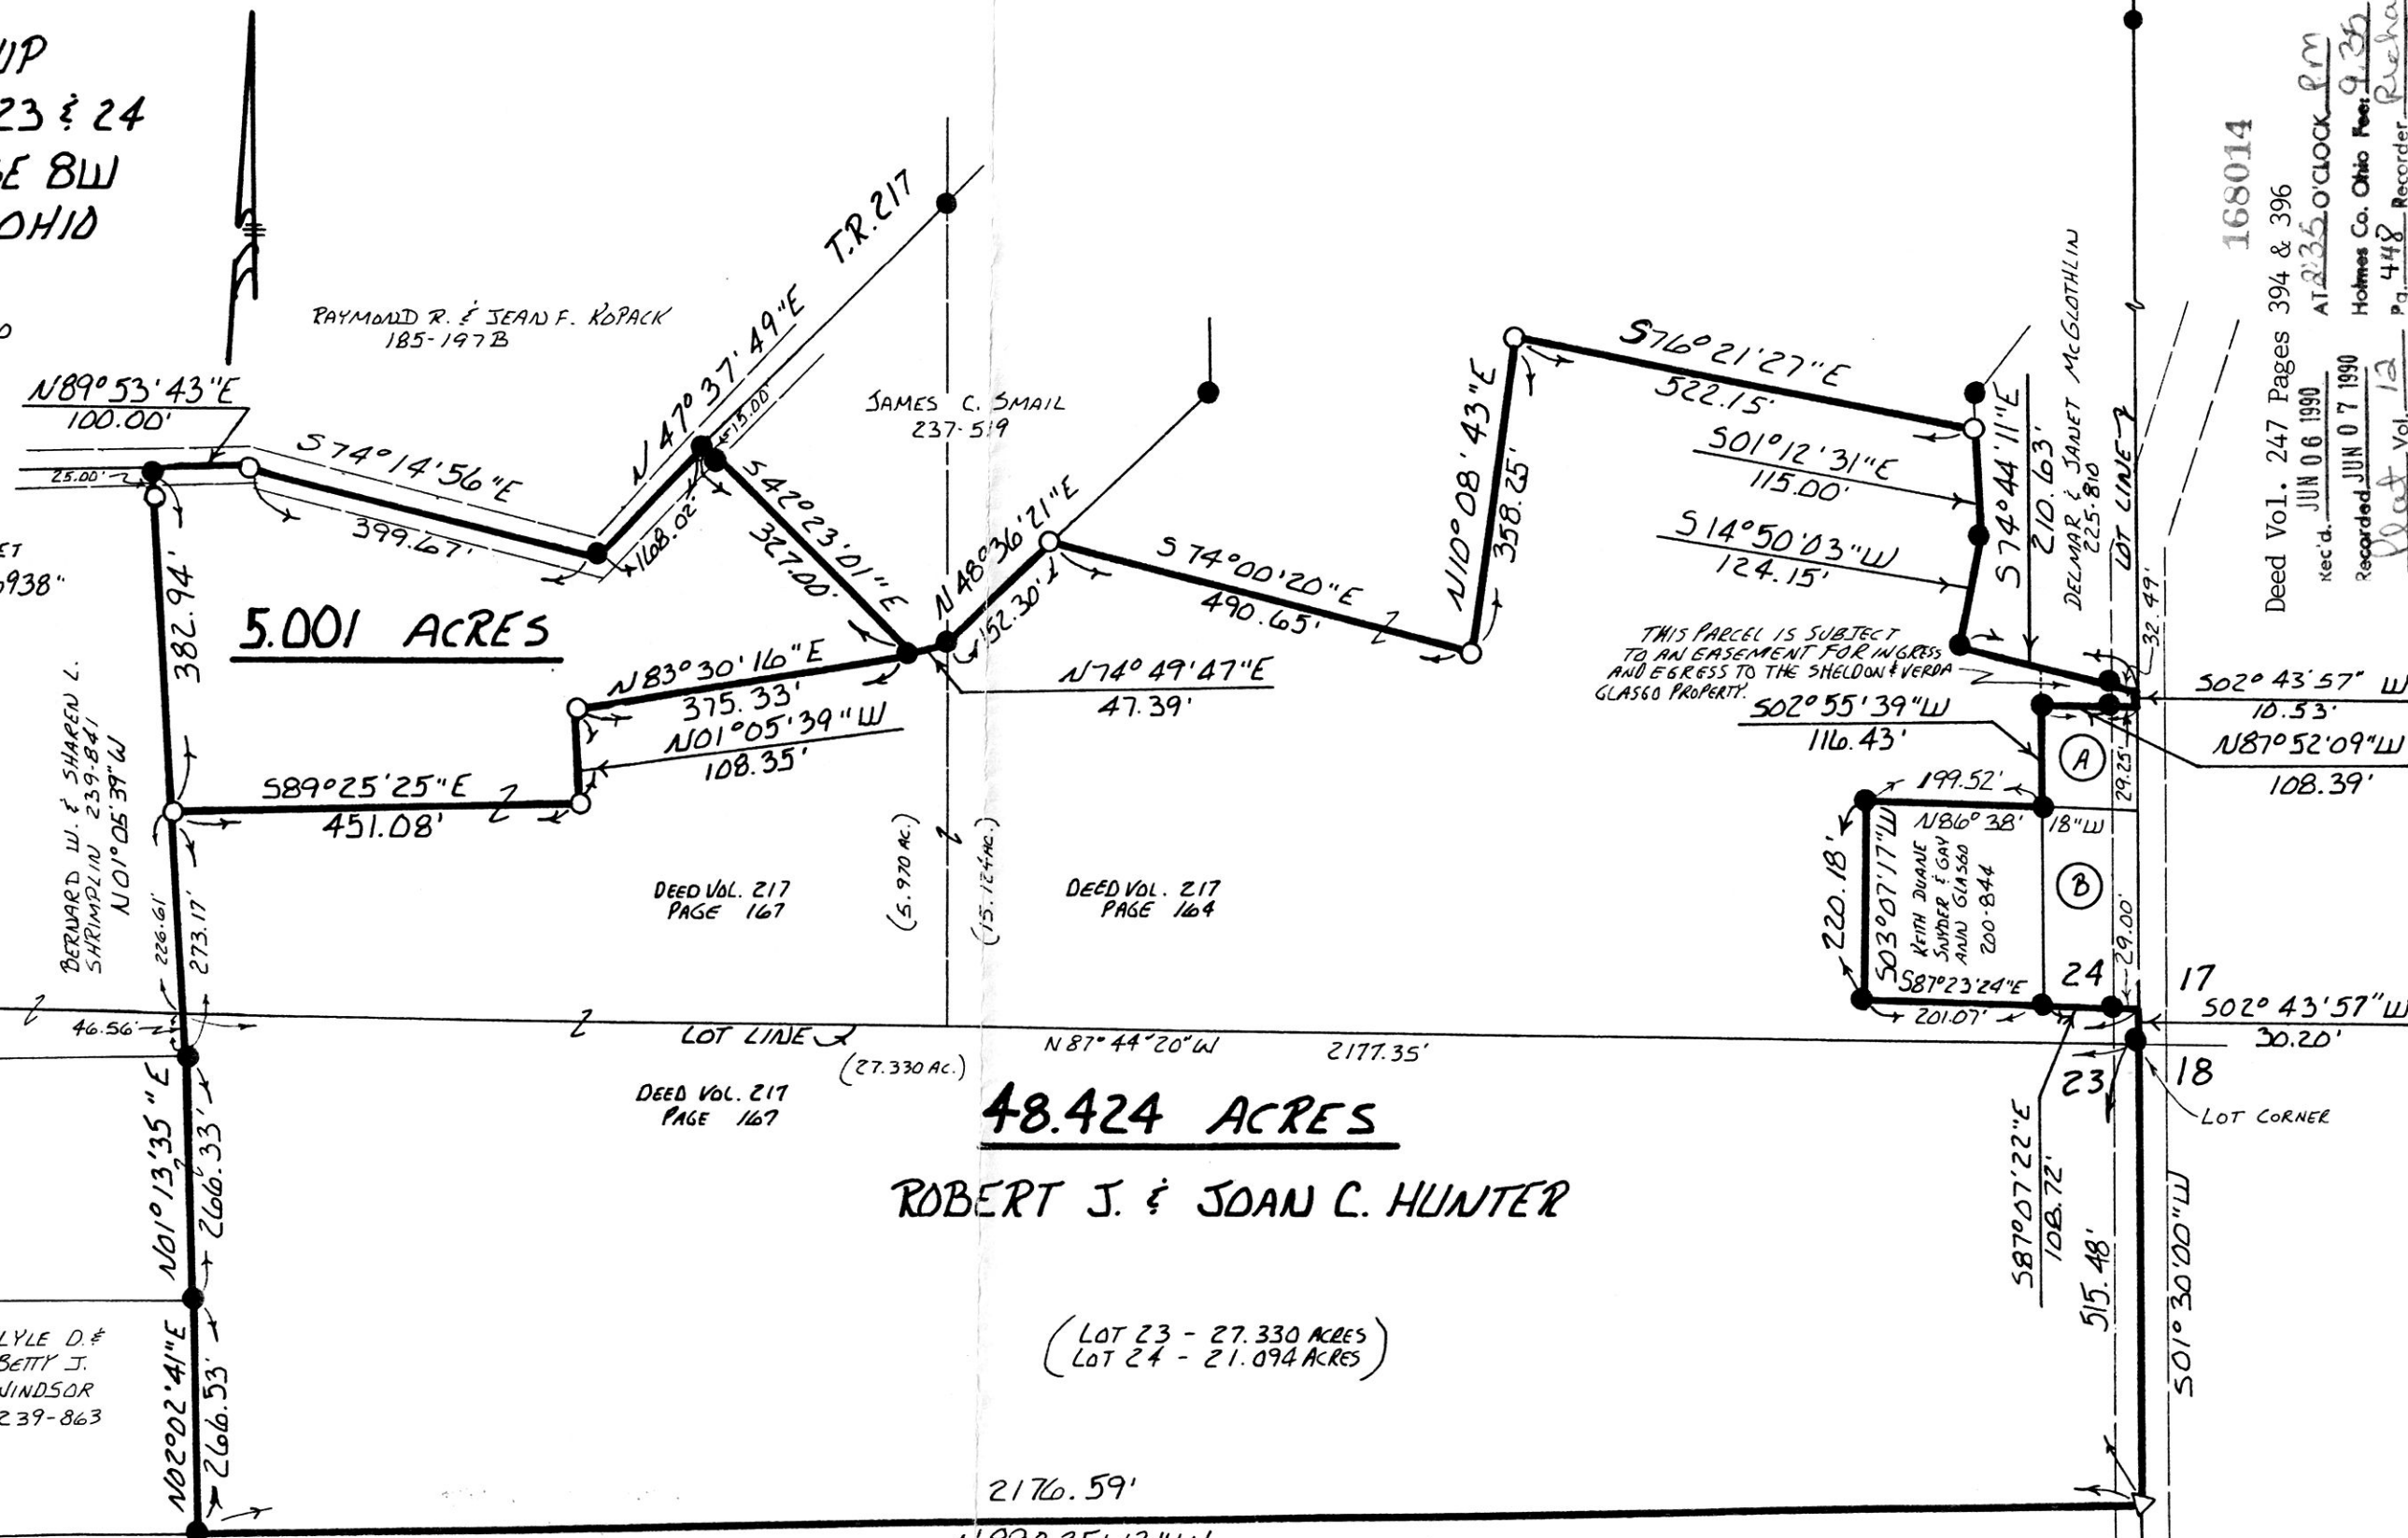

48.424 ACRES
 ROBERT J. & JOAN C. HUNTER

(LOT 23 - 27.330 ACRES)
 (LOT 24 - 21.094 ACRES)

I CERTIFY THIS SURVEY TO BE CORRECT TO THE BEST OF MY KNOWLEDGE.

Donald C. Baker
 DONALD C. BAKER P.S. 6938
 4321 T.R. 252
 GLENMONT, OHIO

JOHN E. & MARILYN REHM
 221-347

- Ⓐ SHELDON MAX & VERDA M. GLASGO 132-399
 208-558 211-638
- Ⓑ KEITH D. & GAY ANN SNYDER 218-194

APRIL, 30 1990

VOL 12 PAGE 448

1138 MS
 PLAT APPROVED
 6/5/90 B

168014
 Deed Vol. 247 Pages 394 & 396
 rec'd. JUN 06 1990 AT 2:35 O'CLOCK PM
 Recorded JUN 07 1990 Holmes Co. Ohio Fee: 9.35
 Plat Vol. 12 Pg. 448 Recorder Richard J. Honen
 Mtg Vol. 176 Page 129
 Discharge Vol. 18 Page 687