
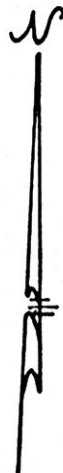




BERLIN TOWNSHIP
LOT 36; 3RD QTR.
TWP.-9 RANGE-5
HOLMES COUNTY, OHIO

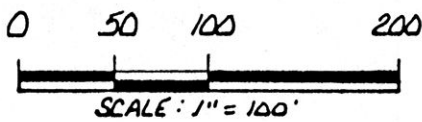

REFERENCES:

PLAT VOL. 10 PAGE 239
PLAT VOL. 8 PAGE 282
VARIOUS DEEDS AS SHOWN
BEARING FROM DEED VOL. 183
PAGE 213

- STONE FOUND
- IRON PIN FOUND
- DRILL HOLE
- 5/8" REBAR WITH I.D. CAP SET
- I.D. CAP MARKED "BAKER 1038"

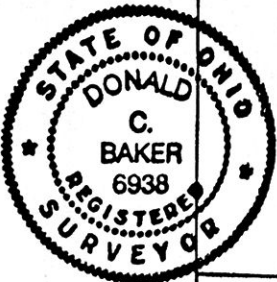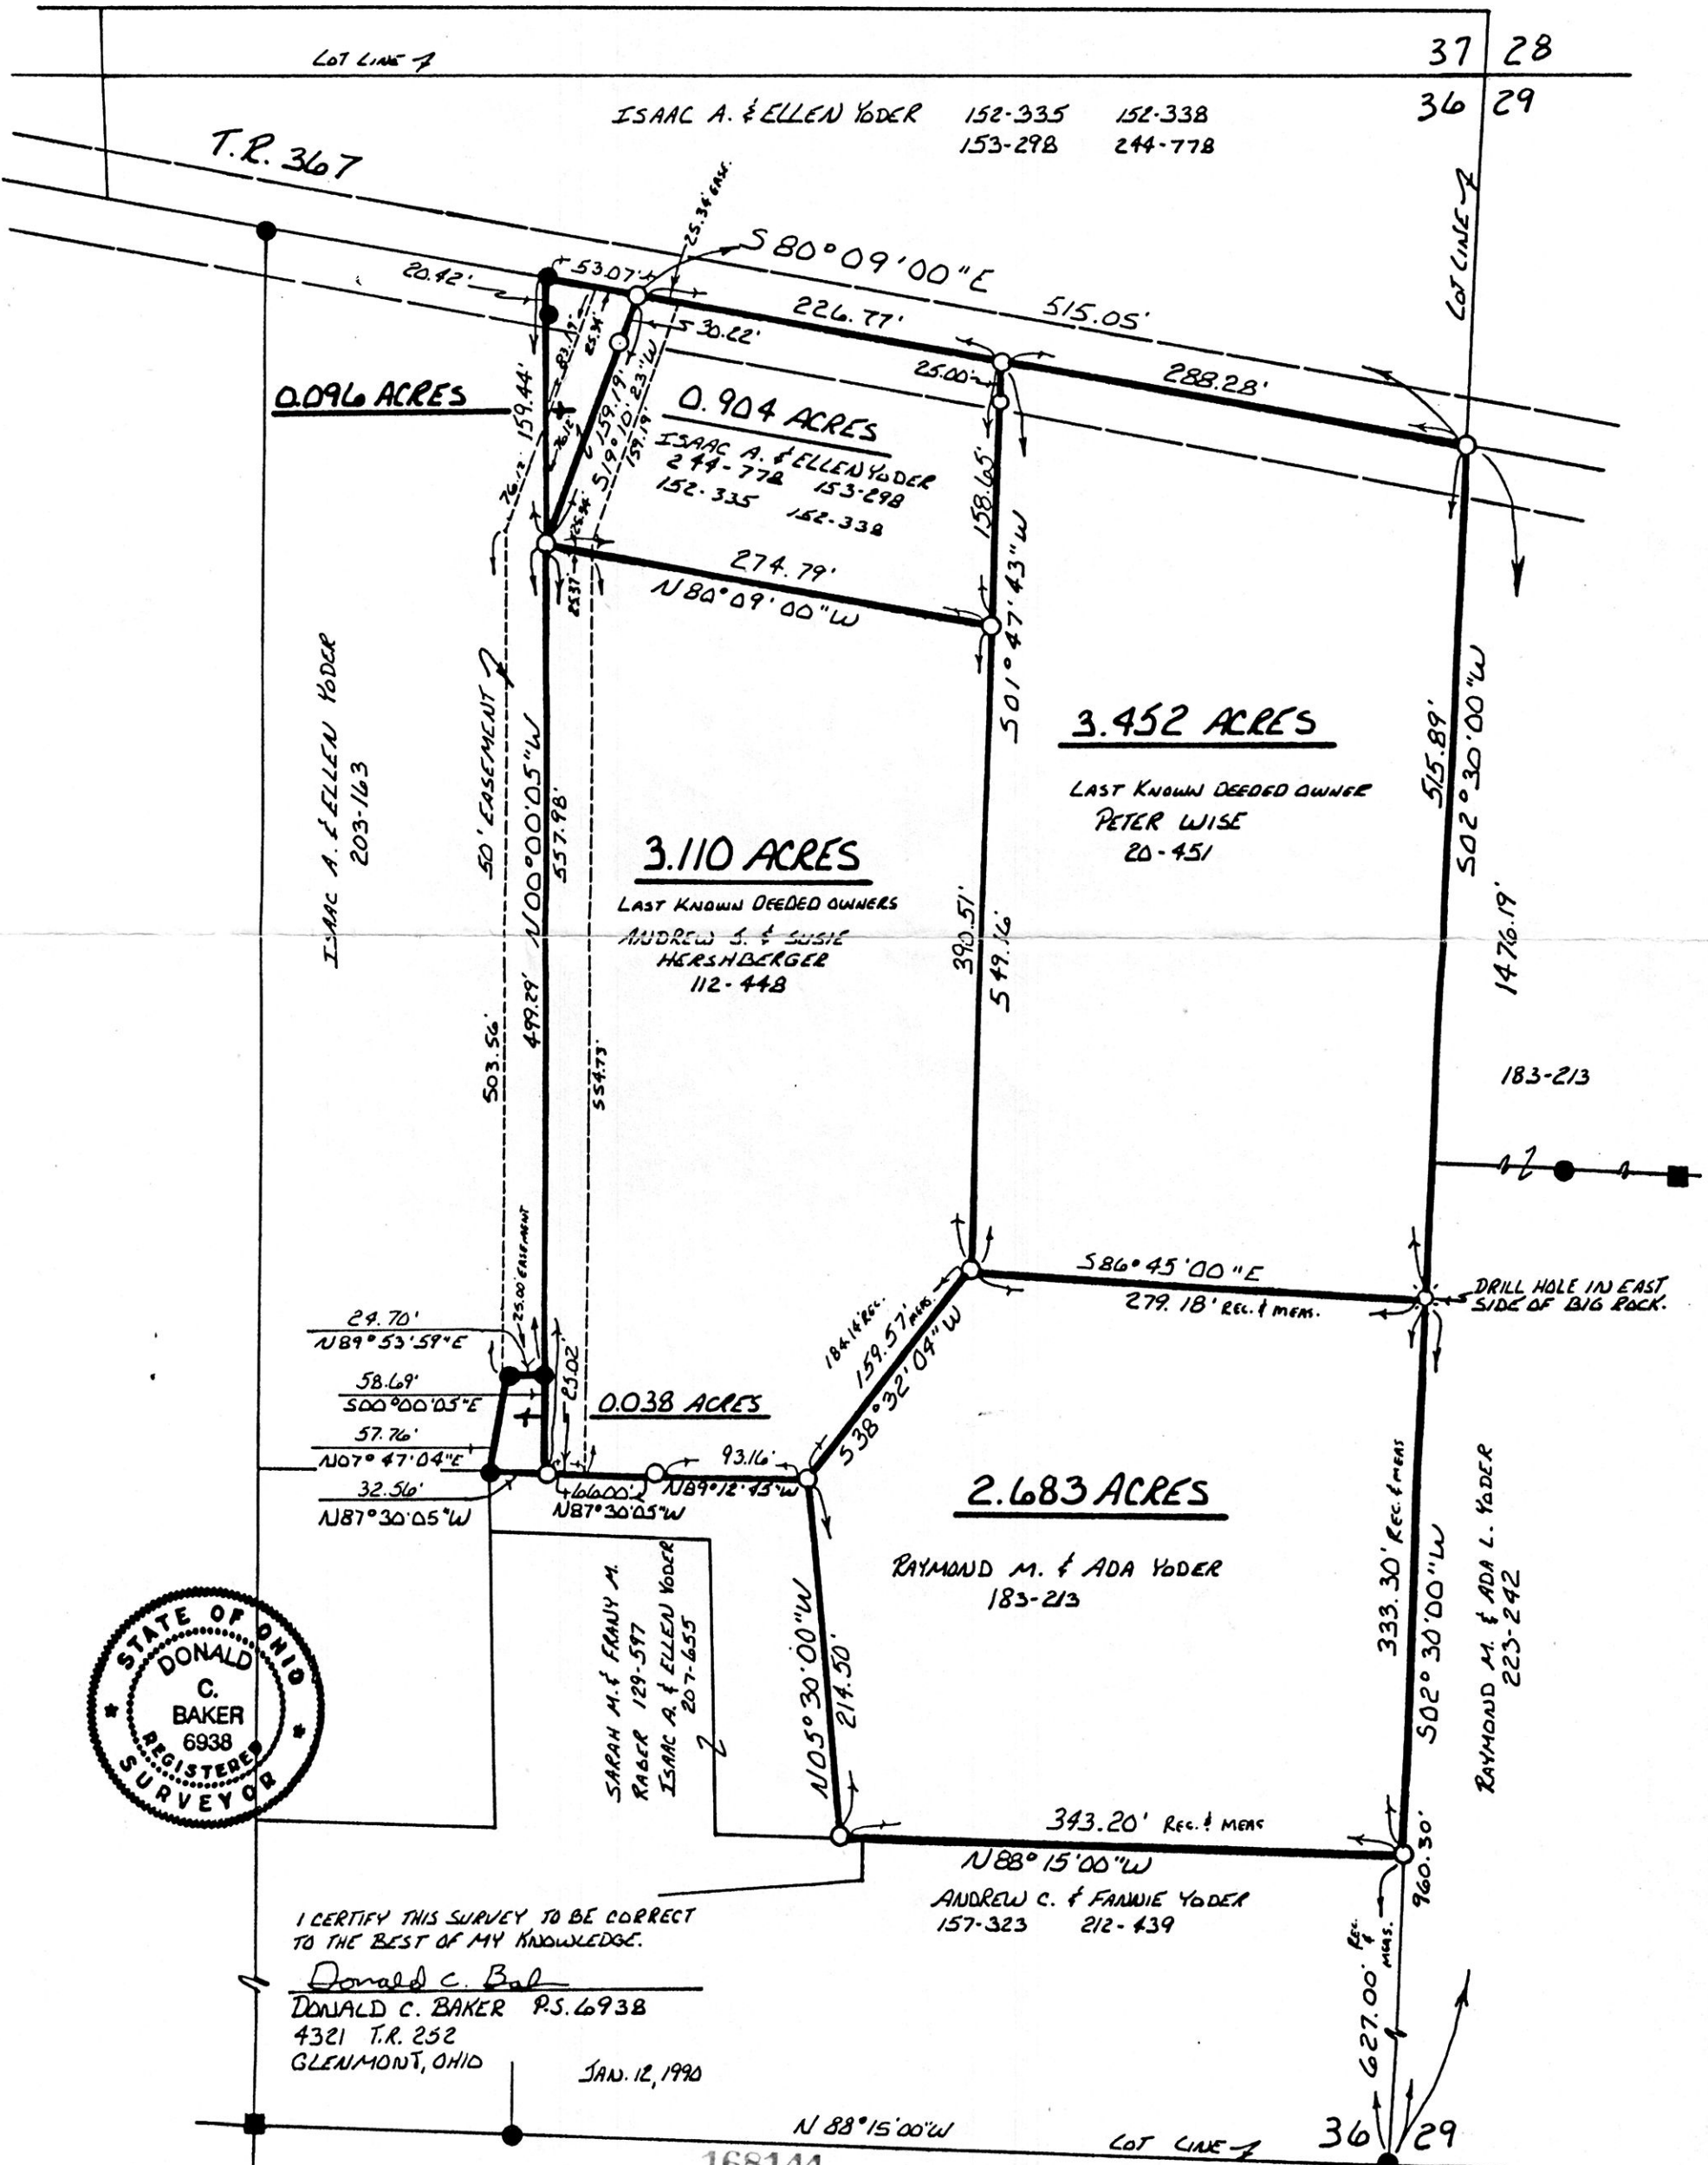

I CERTIFY THIS SURVEY TO BE CORRECT
TO THE BEST OF MY KNOWLEDGE.

Donald C. Baker
DONALD C. BAKER P.S. 6938
4321 T.R. 252
GLENMONT, OHIO
JAN. 12, 1990

168144

Rec'd JUN 15 1990

Recorded JUN 18 1990

Plat Vol. 12

AT 3:01 O'CLOCK PM

Holmes Co. Ohio Fee: \$6.35

Pg. 454

Recorder

Richard Graven

PLAT APPROVED
6/1/90 B