


SPLIT APPROVED # 900086

The north portion of Lot 32 (0.094 acre) is approved for transfer only. Existing wastewater treatment system is unknown.

6/20/90 Date Sanitarian [Signature]

VILLAGE OF LAKEVILLE LOTS 29 & 32


WASHINGTON TOWNSHIP S.W. QTR. SECTION 25 TWP.-20N RANGE-15W HOLMES COUNTY, OHIO

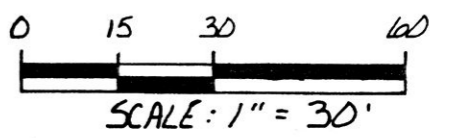

- ▲ SPIKE FOUND
- IRON PIN FOUND
- ⊕ CROSS CUT IN CONCRETE WALK
- 5/8" REBAR WITH I.D. CAP SET I.D. CAP MARKED "BAKER 6938"

REFERENCES:

- DEED VOL. 229 PAGE 840
- DEED VOL. 41 PAGE 512
- DEED VOL. 199 PAGE 241
- DEED VOL. 204 PAGE 78
- SURVEY BY WM. LONG D TED 7-18-83
- SURVEY BY RICHARD McDAID OF LOT 31
- SURVEY BY ROBERT SANFORD DATED 4-6-73
- DEEDS AS SHOWN
- BEARINGS FROM PLAT VOL. 10 PAGE 383

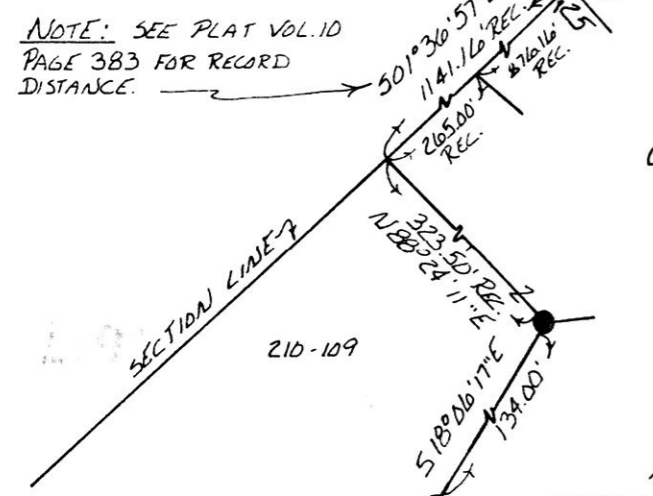


SPLIT APPROVAL # 900087

The south portion of Lot 29 (0.092 acre) is approved for transfer only. Existing wastewater treatment system is unknown.

6/20/90 Date Sanitarian [Signature]

KOPP STREET 40'

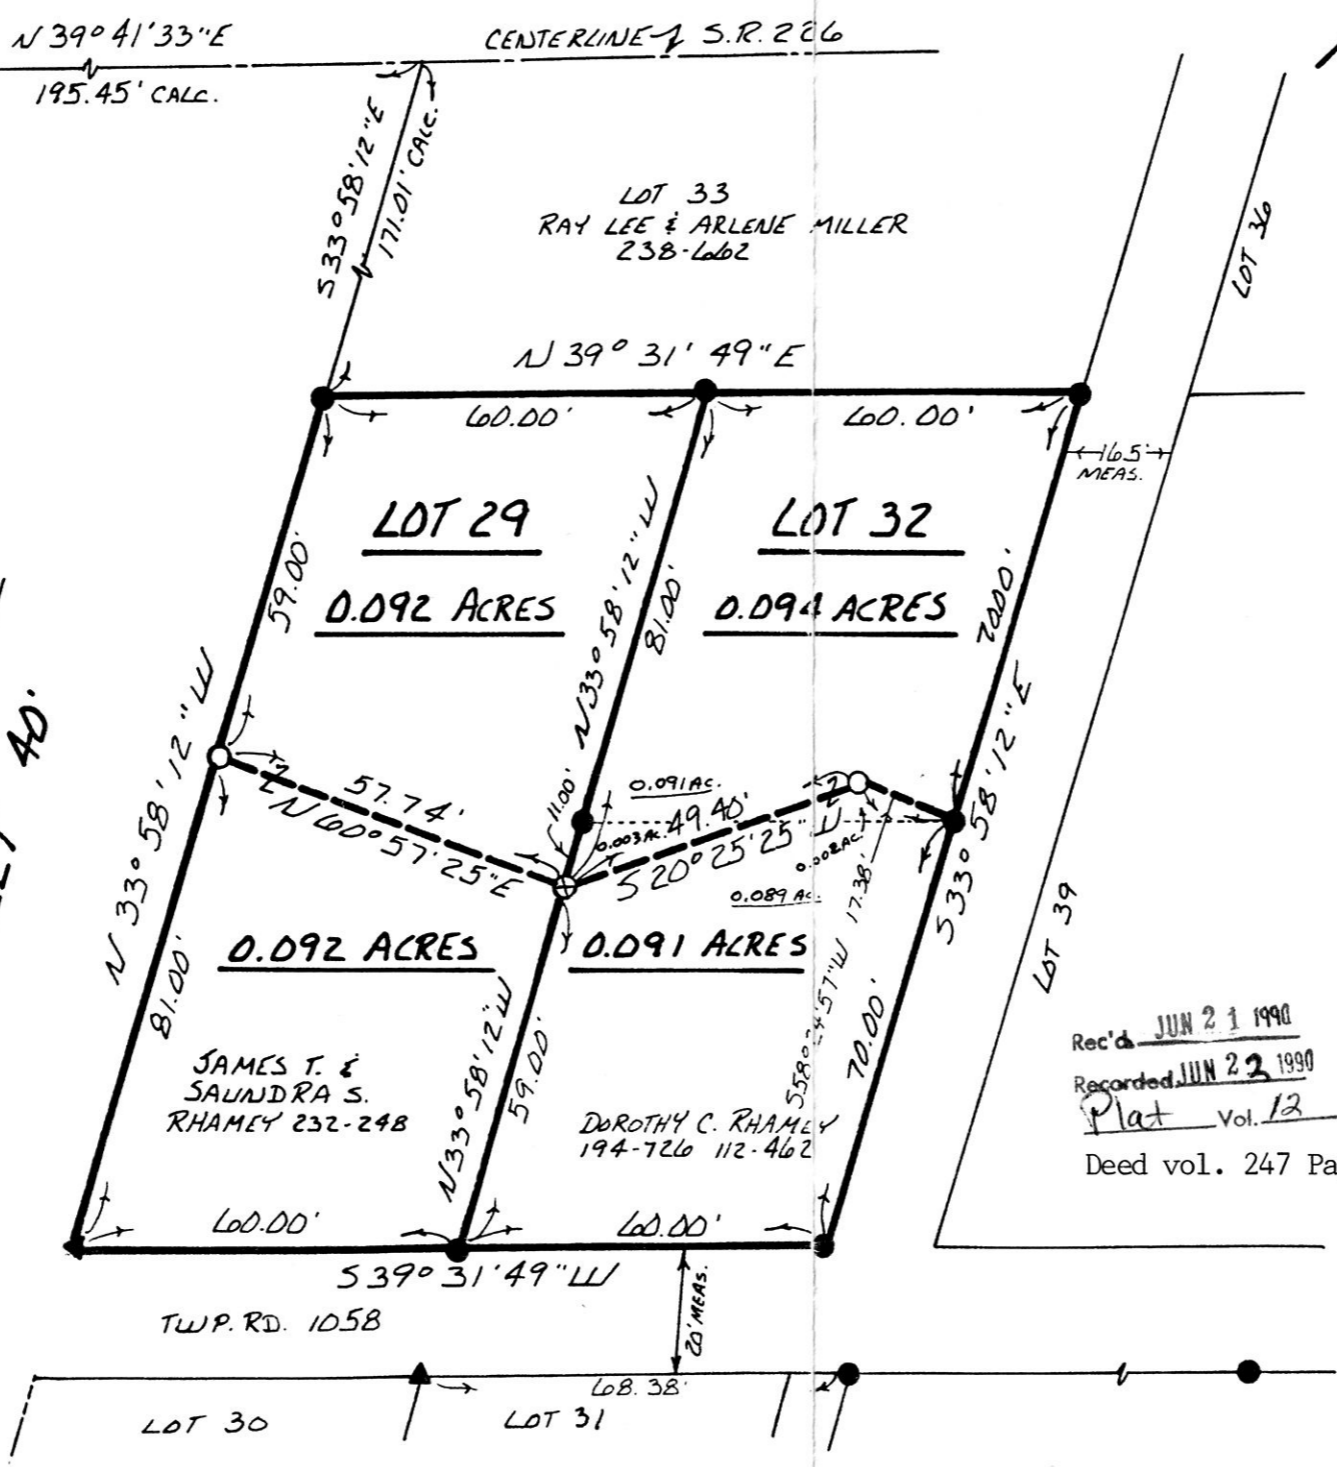

168224

Rec'd JUN 21 1990

Recorded JUN 22 1990

Plat Vol. 12 Pg. 461 Recorder Richard Graena

Deed vol. 247 Pages 643 & 646

AT 2:55 o'clock P.M.

Holmes Co. Ohio Fee: \$9.35



I CERTIFY THIS SURVEY TO BE CORRECT TO THE BEST OF MY KNOWLEDGE.

[Signature]

DONALD C. BAKER P.S. 6938

4321 T.R. 252

GLENMONT, OHIO

APRIL 17, 1990

PLAT APPROVED 6/20/90 B