


MONROE TOWNSHIP  
2ND. QTR., PART OF LOTS 7, 8 & 15  
TWP. - 9N RANGE - 8W  
HOLMES COUNTY, OHIO

0 150 300 600

SCALE: 1" = 300'

- STONE FOUND
- IRON PIN FOUND
- 5/8" REBAR WITH I.D. CAP SET
- I.D. CAP MARKED "BAKER 6938"
- △ R.R. SPK. SET

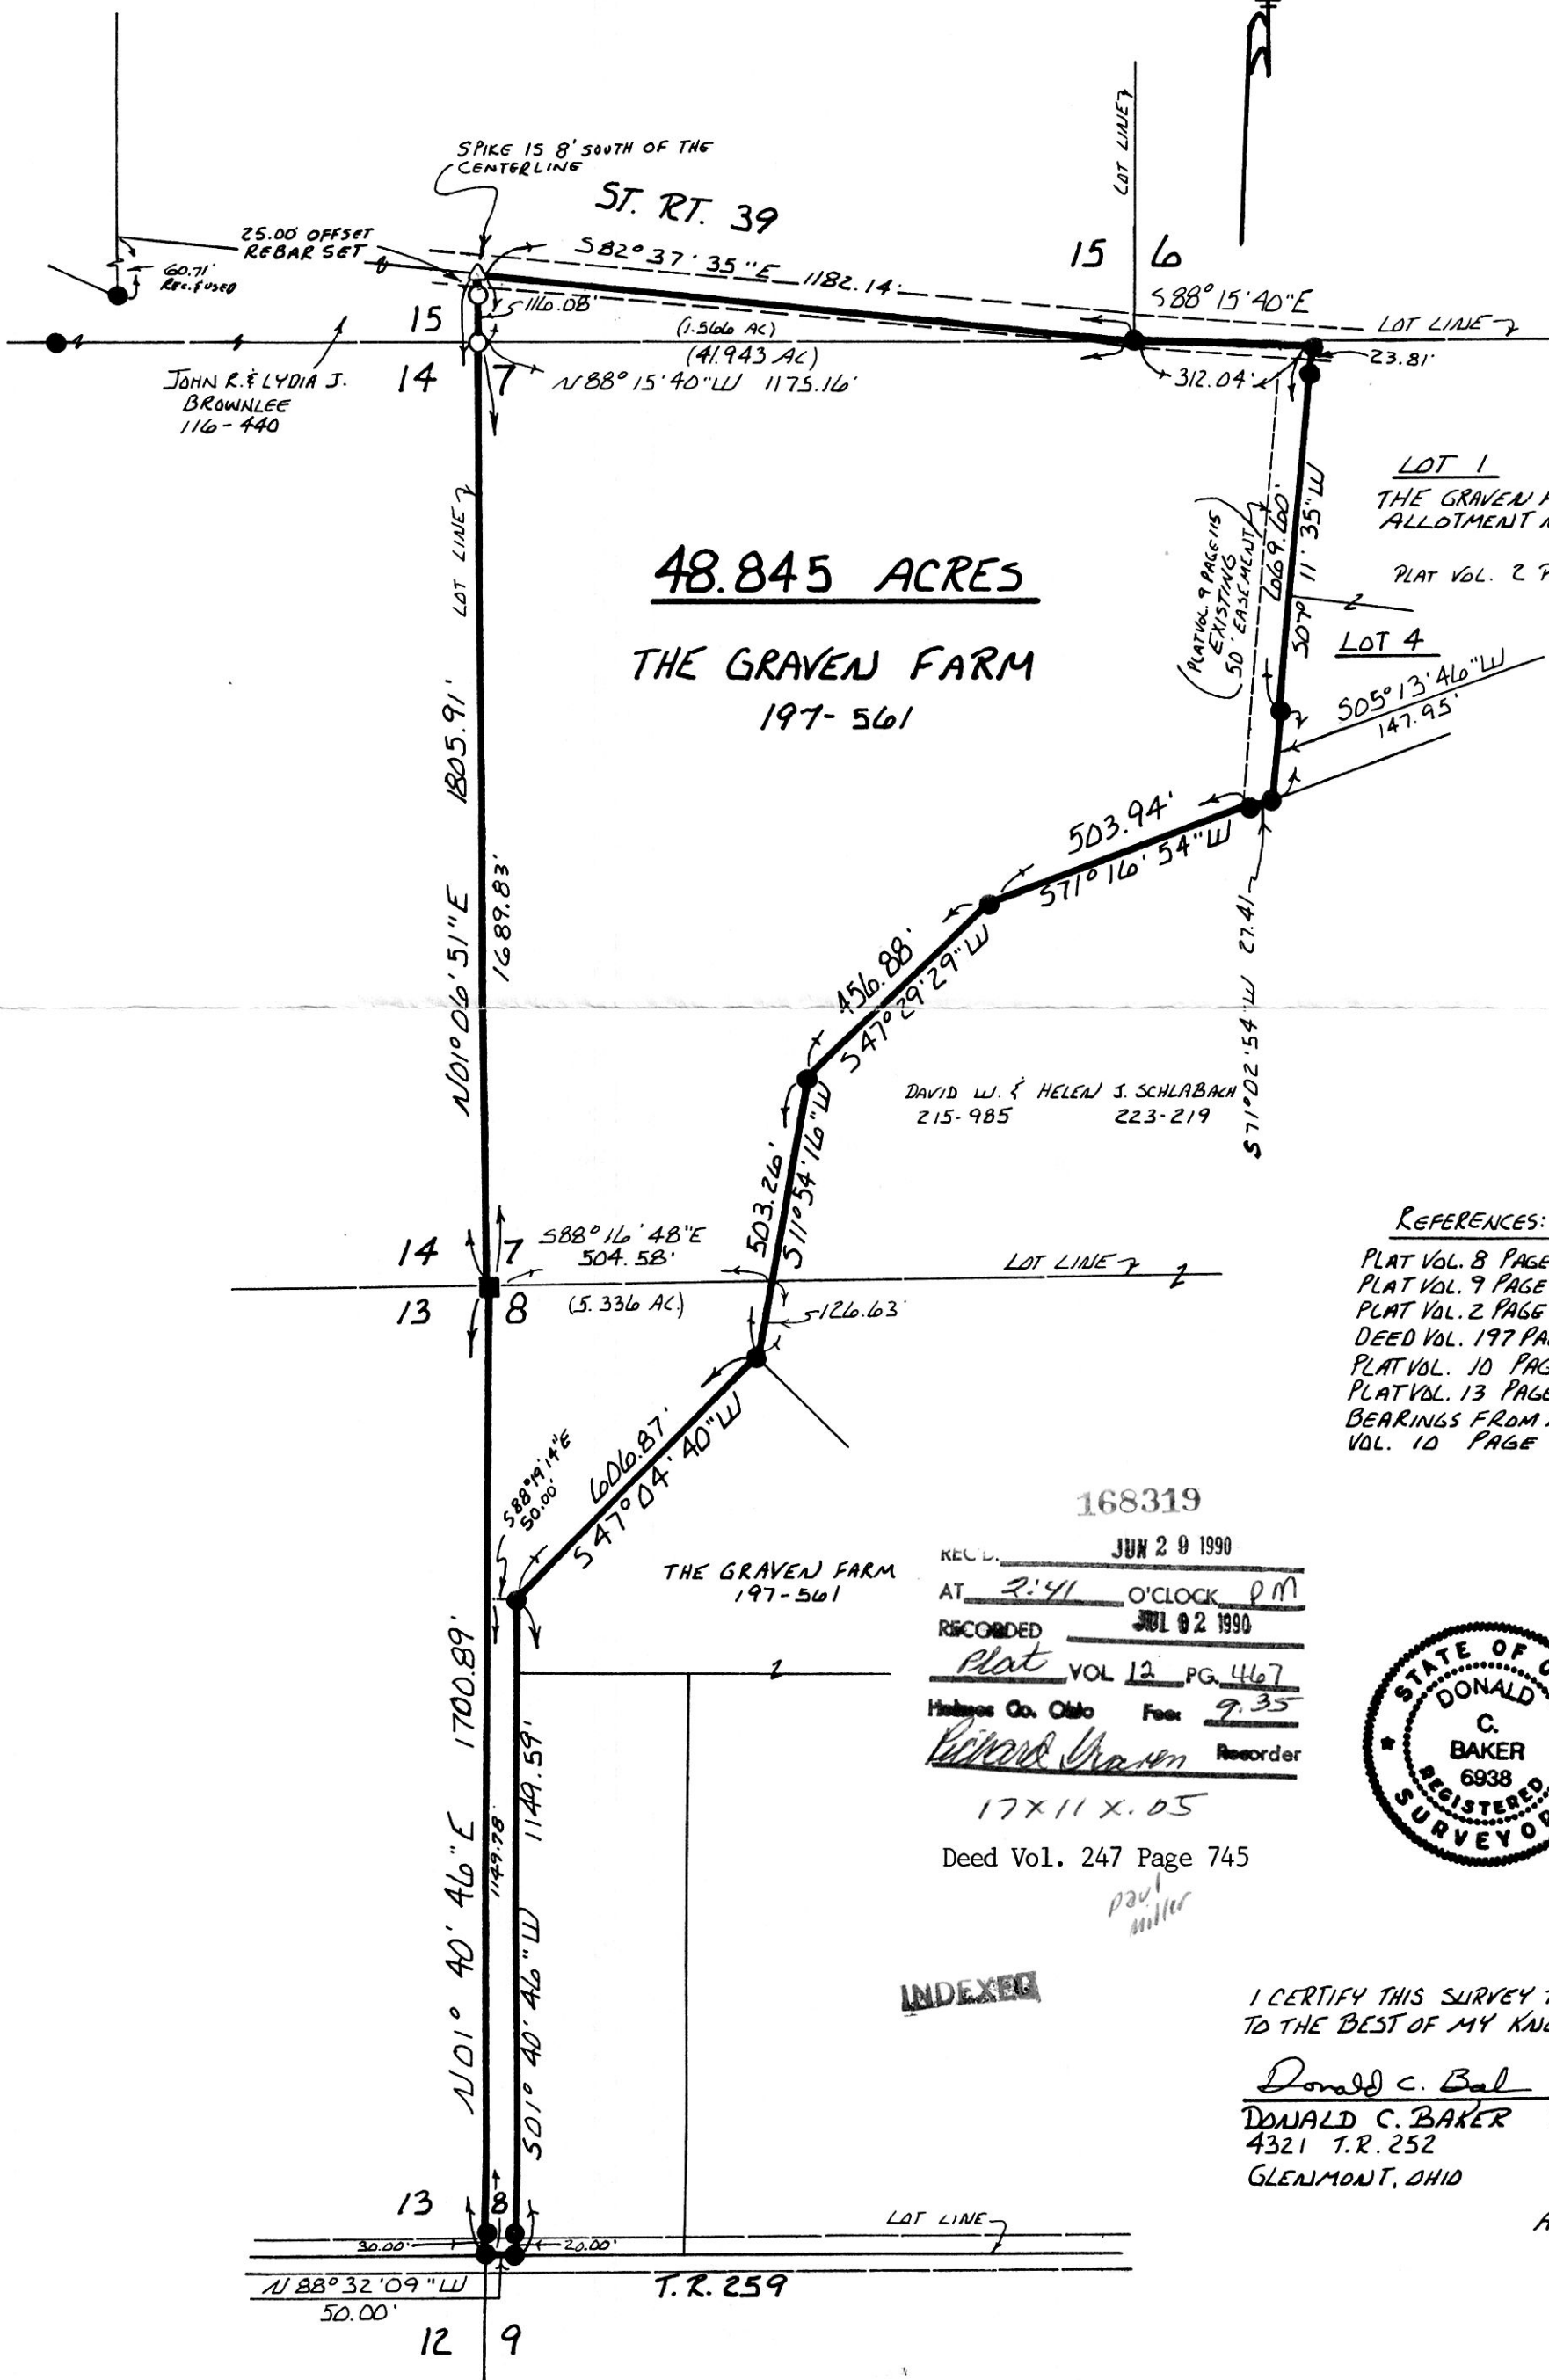

**48.845 ACRES**  
**THE GRAVEN FARM**  
197-561

LOT 1  
THE GRAVEN FARM  
ALLOTMENT NO. 1  
PLAT VOL. 2 PAGE 210

LOT 4  
505°13'46"W  
147.95'

DAVID W. & HELEN S. SCHLABACH  
215-985 223-219

- REFERENCES:
- PLAT VOL. 8 PAGE 473
  - PLAT VOL. 9 PAGE 115
  - PLAT VOL. 2 PAGE 210
  - DEED VOL. 197 PAGE 561
  - PLAT VOL. 10 PAGE 578
  - PLAT VOL. 13 PAGE 6
  - BEARINGS FROM PLAT VOL. 10 PAGE 732

168319

REC'D. JUN 29 1990  
AT 2:41 O'CLOCK P.M.  
RECORDED JUL 02 1990  
plat VOL 12 PG. 467  
Holmes Co. Ohio Fee 9.35  
Richard Draven Recorder



17X11X.05  
Deed Vol. 247 Page 745  
Paul Miller

INDEXED

I CERTIFY THIS SURVEY TO BE CORRECT TO THE BEST OF MY KNOWLEDGE.

Donald C. Baker  
DONALD C. BAKER P.S. 6938  
4321 T.R. 252  
GLENMONT, OHIO

APRIL 10, 1990

6/27/1999