



pd. 9.35

MONROE TOWNSHIP
2ND. QTR. LOTS 7 & 8
TWP.-9N RANGE-8W
HOLMES COUNTY, OHIO

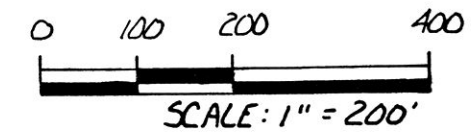

● IRON PIN FOUND

REFERENCES:
PLAT VOL. 8 PAGE 473
PLAT VOL. 9 PAGE 115
BEARINGS FROM PLAT VOL. 10
PAGE 732

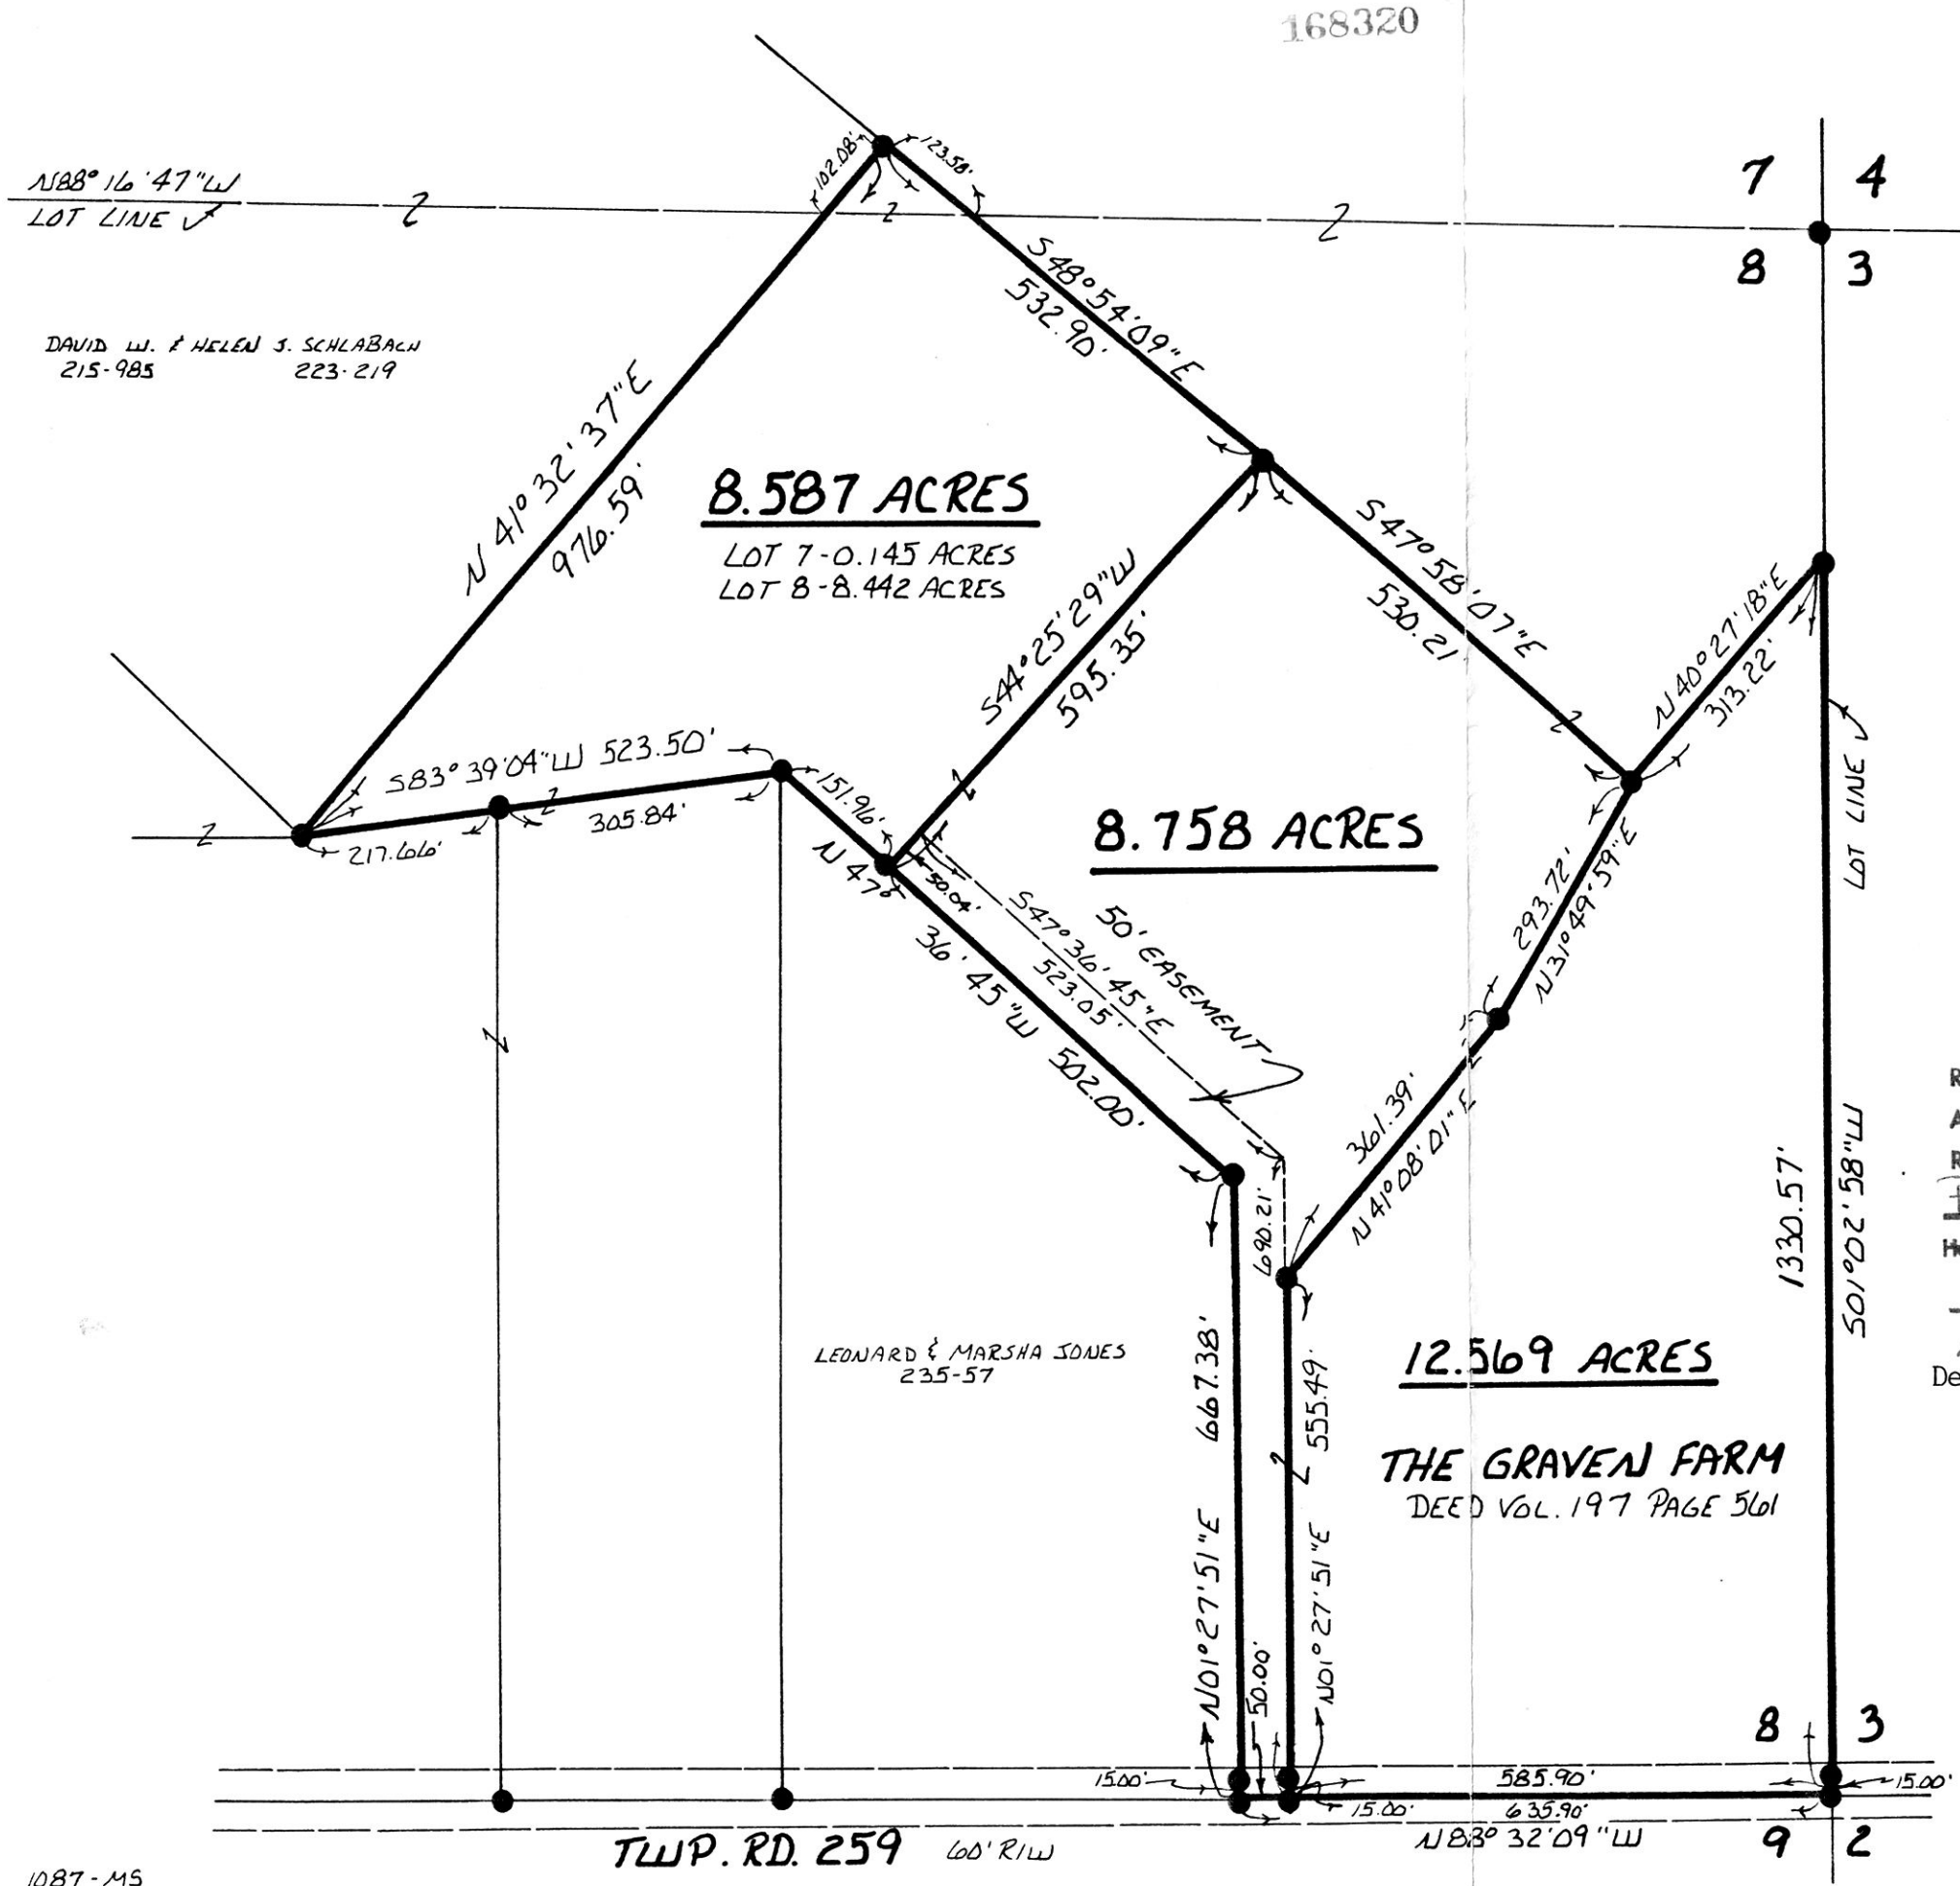

168320

REC'D. JUN 29 1990
AT 2:42 O'CLOCK P.M.
RECORDED JUL 02 1990
Plat VOL 12 PG. 468
Holmes Co. Ohio Fee: 9.35
Richard Brown Recorder
17 x 11 x .05
Deed Vol. 247 Page 745
Paul Miller



INDEXED

I CERTIFY THIS SURVEY TO BE
CORRECT TO THE BEST OF MY KNOWLEDGE.

Donald C. Baker
DONALD C. BAKER P.S. 6938
4321 T.R. 252
GLENMONT, OHIO

APRIL 2, 1990

PLAT APPROVED
6/27/90